
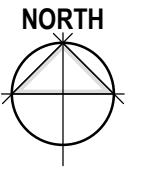


# Planning Pack Map

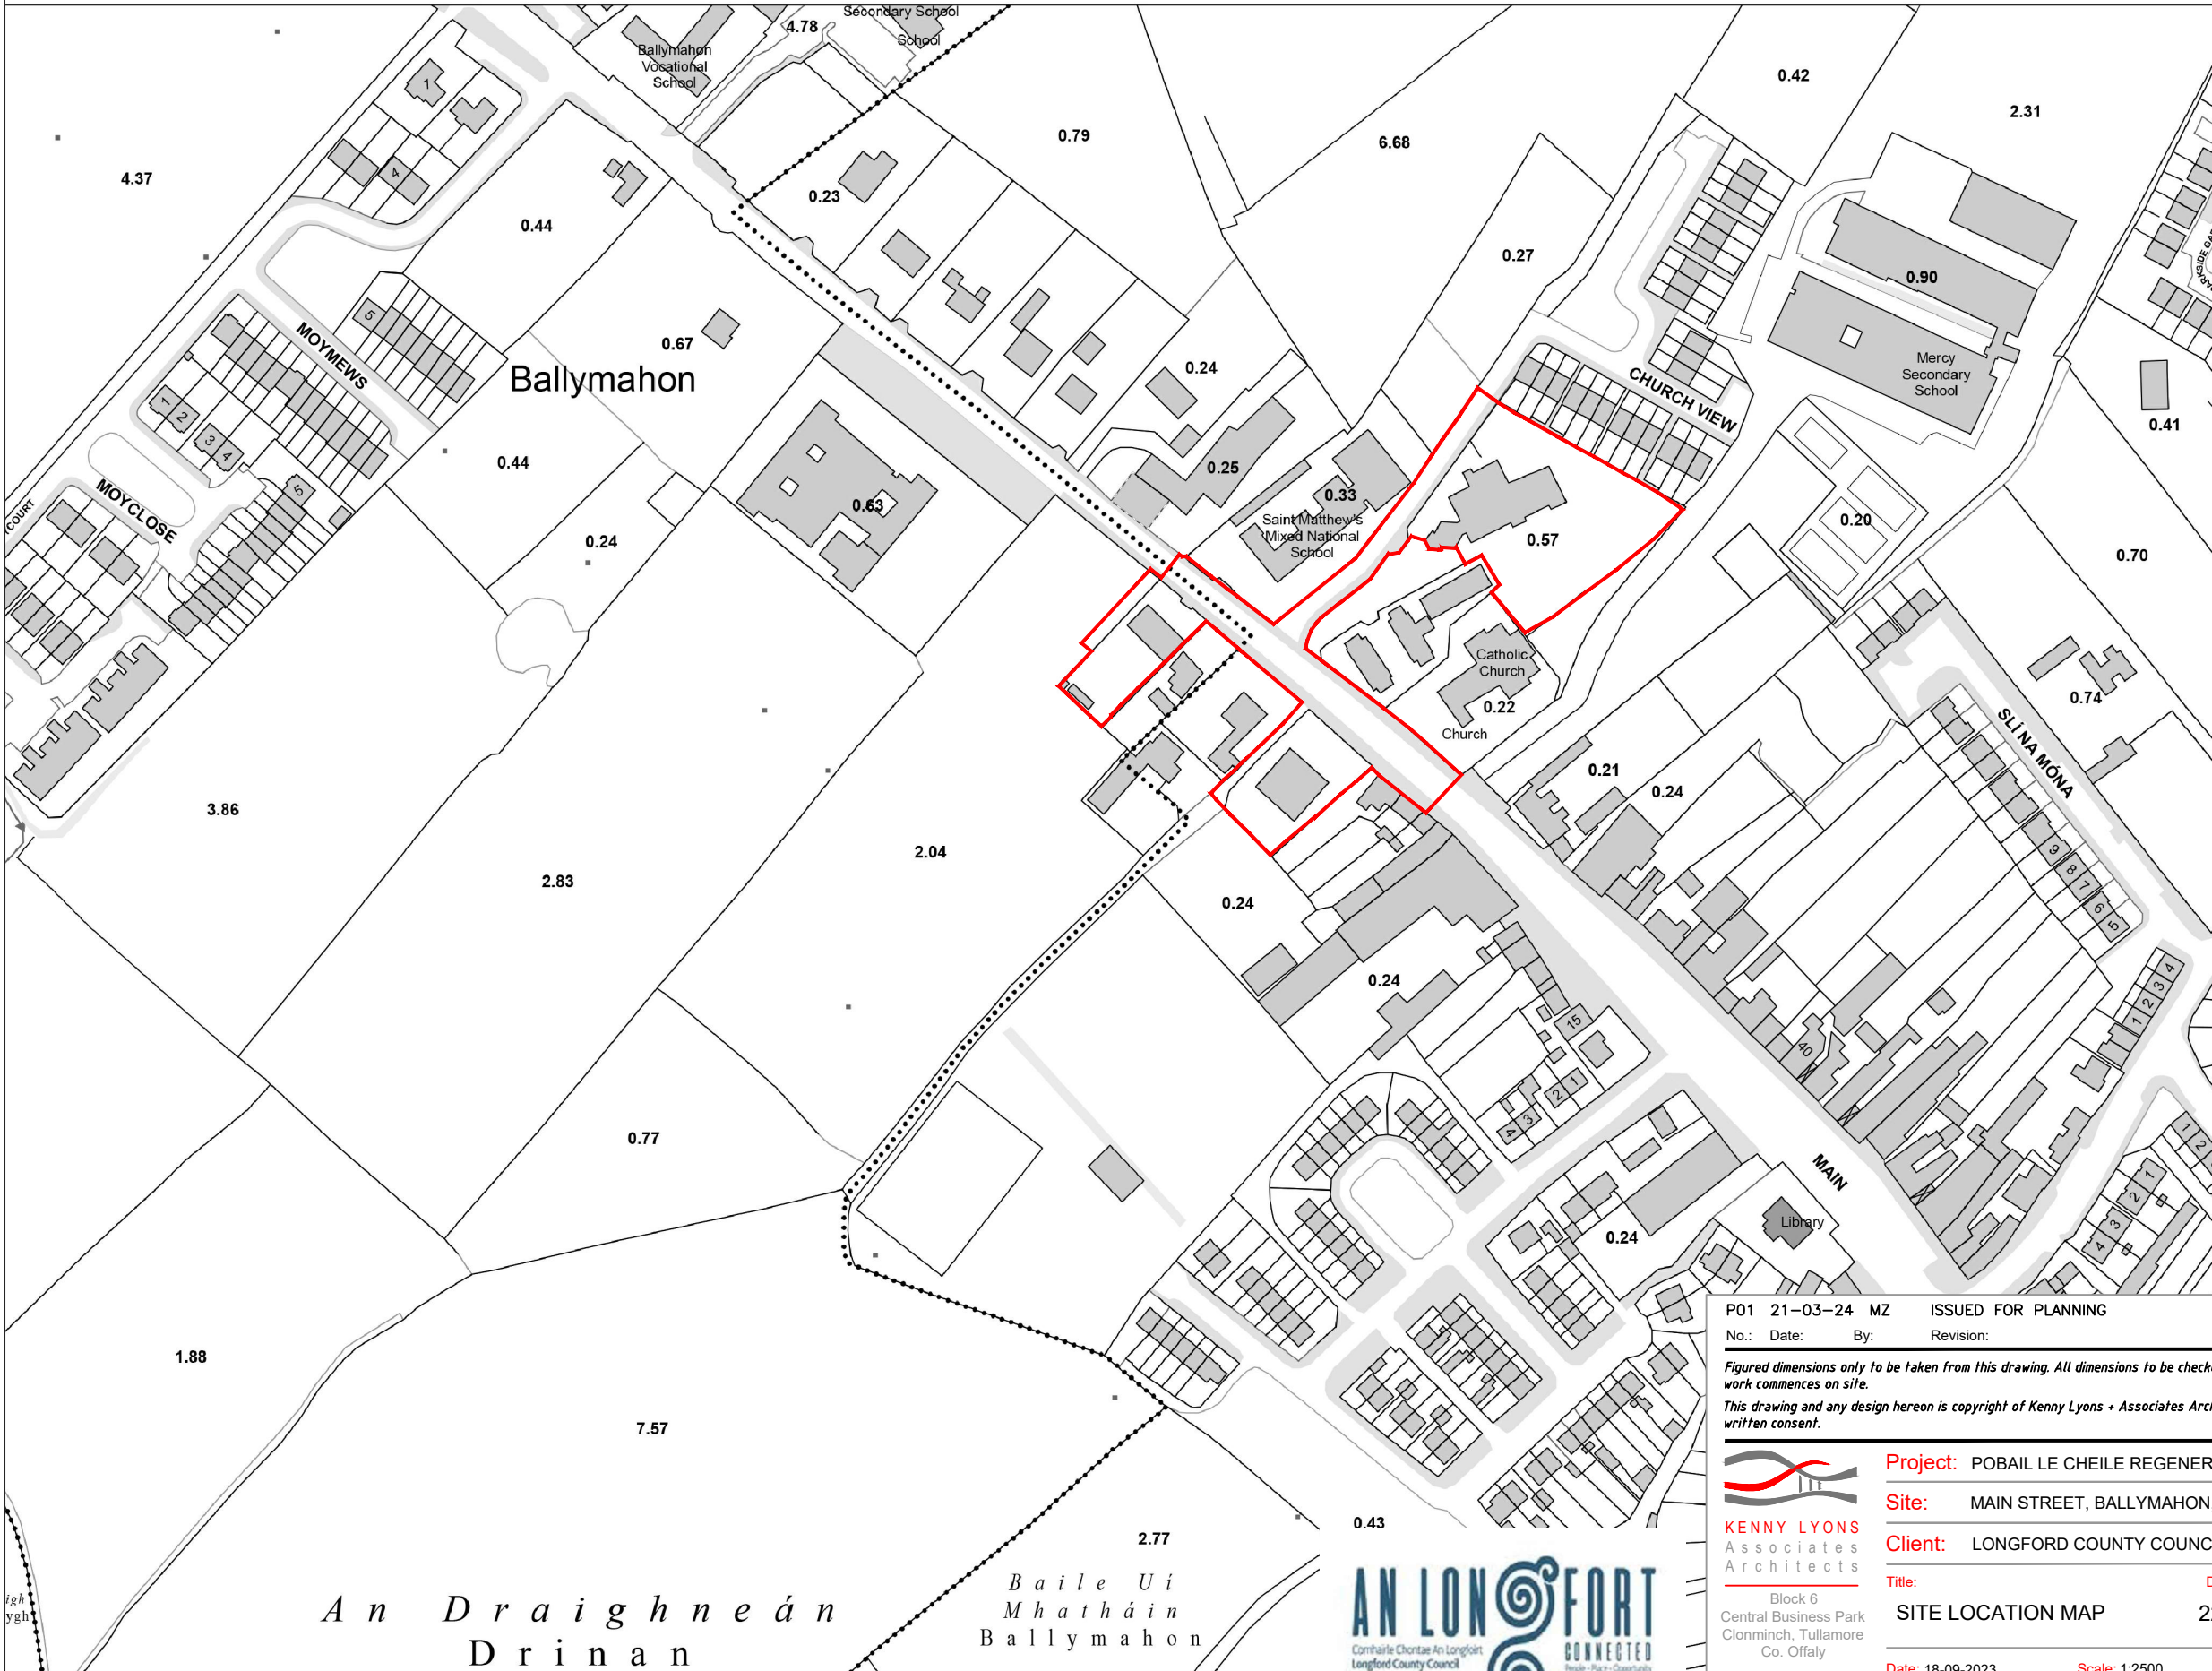

**CENTRE COORDINATES:**  
ITM 615277,757349

**PUBLISHED:**  
29/11/2022

**ORDER NO.:**  
50305137\_1

**MAP SERIES:**  
1:2,500  
1:2,500

**MAP SHEETS:**  
2694-B  
2694-D

## SITE LOCATION MAP SCALE 1:2500 @ A3

**INDICATES SITE BOUNDARY**  
SITE AREA: 1.06 Ha / 2.61 Acre

**COMPILED AND PUBLISHED BY:**  
Ordnance Survey Ireland,  
Phoenix Park,  
Dublin 8,  
Ireland.

**COPYRIGHT LICENCE NO: CYAL50384977**  
© Tailte Éireann – Surveying.

Unauthorised reproduction  
infringes Ordnance Survey Ireland  
and Government of Ireland  
copyright.

All rights reserved.  
No part of this publication may  
be copied, reproduced  
or transmitted in any form  
or by any means without the prior  
written permission of  
the copyright owners.

The representation on this map  
of a road, track or footpath  
is not evidence of the existence  
of a right of way.

P01 21-03-24 MZ ISSUED FOR PLANNING

No.: Date: By: Revision:

*Figured dimensions only to be taken from this drawing. All dimensions to be checked on site. Architects to be informed immediately of any discrepancies before work commences on site.*

*This drawing and any design hereon is copyright of Kenny Lyons + Associates Architects and must not be reproduced in whole or in part without their prior written consent.*



**Project:** POBAIL LE CHEILE REGENERATION PROJECT

**Site:** MAIN STREET, BALLYMAHON, CO. LONGFORD

**Client:** LONGFORD COUNTY COUNCIL

**Title:** SITE LOCATION MAP **Drwg. No.:** 2245-KLA-00-XX-DR-A-001 **Rev:** P01

**Date:** 18-09-2023 **Scale:** 1:2500 **Drawn by:** NMCD **Checked:** EG

**PART VIII SUBMISSION**



*An Draighneán Drinan*

*Baile Uí Mhatháin Ballymahon*

0 50 100 150 200 250 metres

OUTPUT SCALE: 1:2,500

Output scale is not indicative of data captured