

Planning Pack Map



CENTRE COORDINATES:
ITM 615277,757349

● = **SITE NOTICES**
PUBLISHED: 29/11/2022
ORDER NO.: 50305137_1

MAP SERIES:
1:2,500
1:2,500

MAP SHEETS:
2694-B
2694-D

SITE LOCATION MAP

SCALE 1:2500 @ A3

— INDICATES SITE BOUNDARY
 SITE AREA: 1.06 Ha / 2.61 Acre


COMPILED AND PUBLISHED BY:
 Ordnance Survey Ireland,
 Phoenix Park,
 Dublin 8,
 Ireland.

COPYRIGHT LICENCE NO: CYAL50384977
 © Tailte Éireann – Surveying.

Unauthorised reproduction
 infringes Ordnance Survey Ireland
 and Government of Ireland
 copyright.

All rights reserved.
 No part of this publication may
 be copied, reproduced
 or transmitted in any form
 or by any means without the prior
 written permission of
 the copyright owners.

The representation on this map
 of a road, track or footpath
 is not evidence of the existence
 of a right of way.

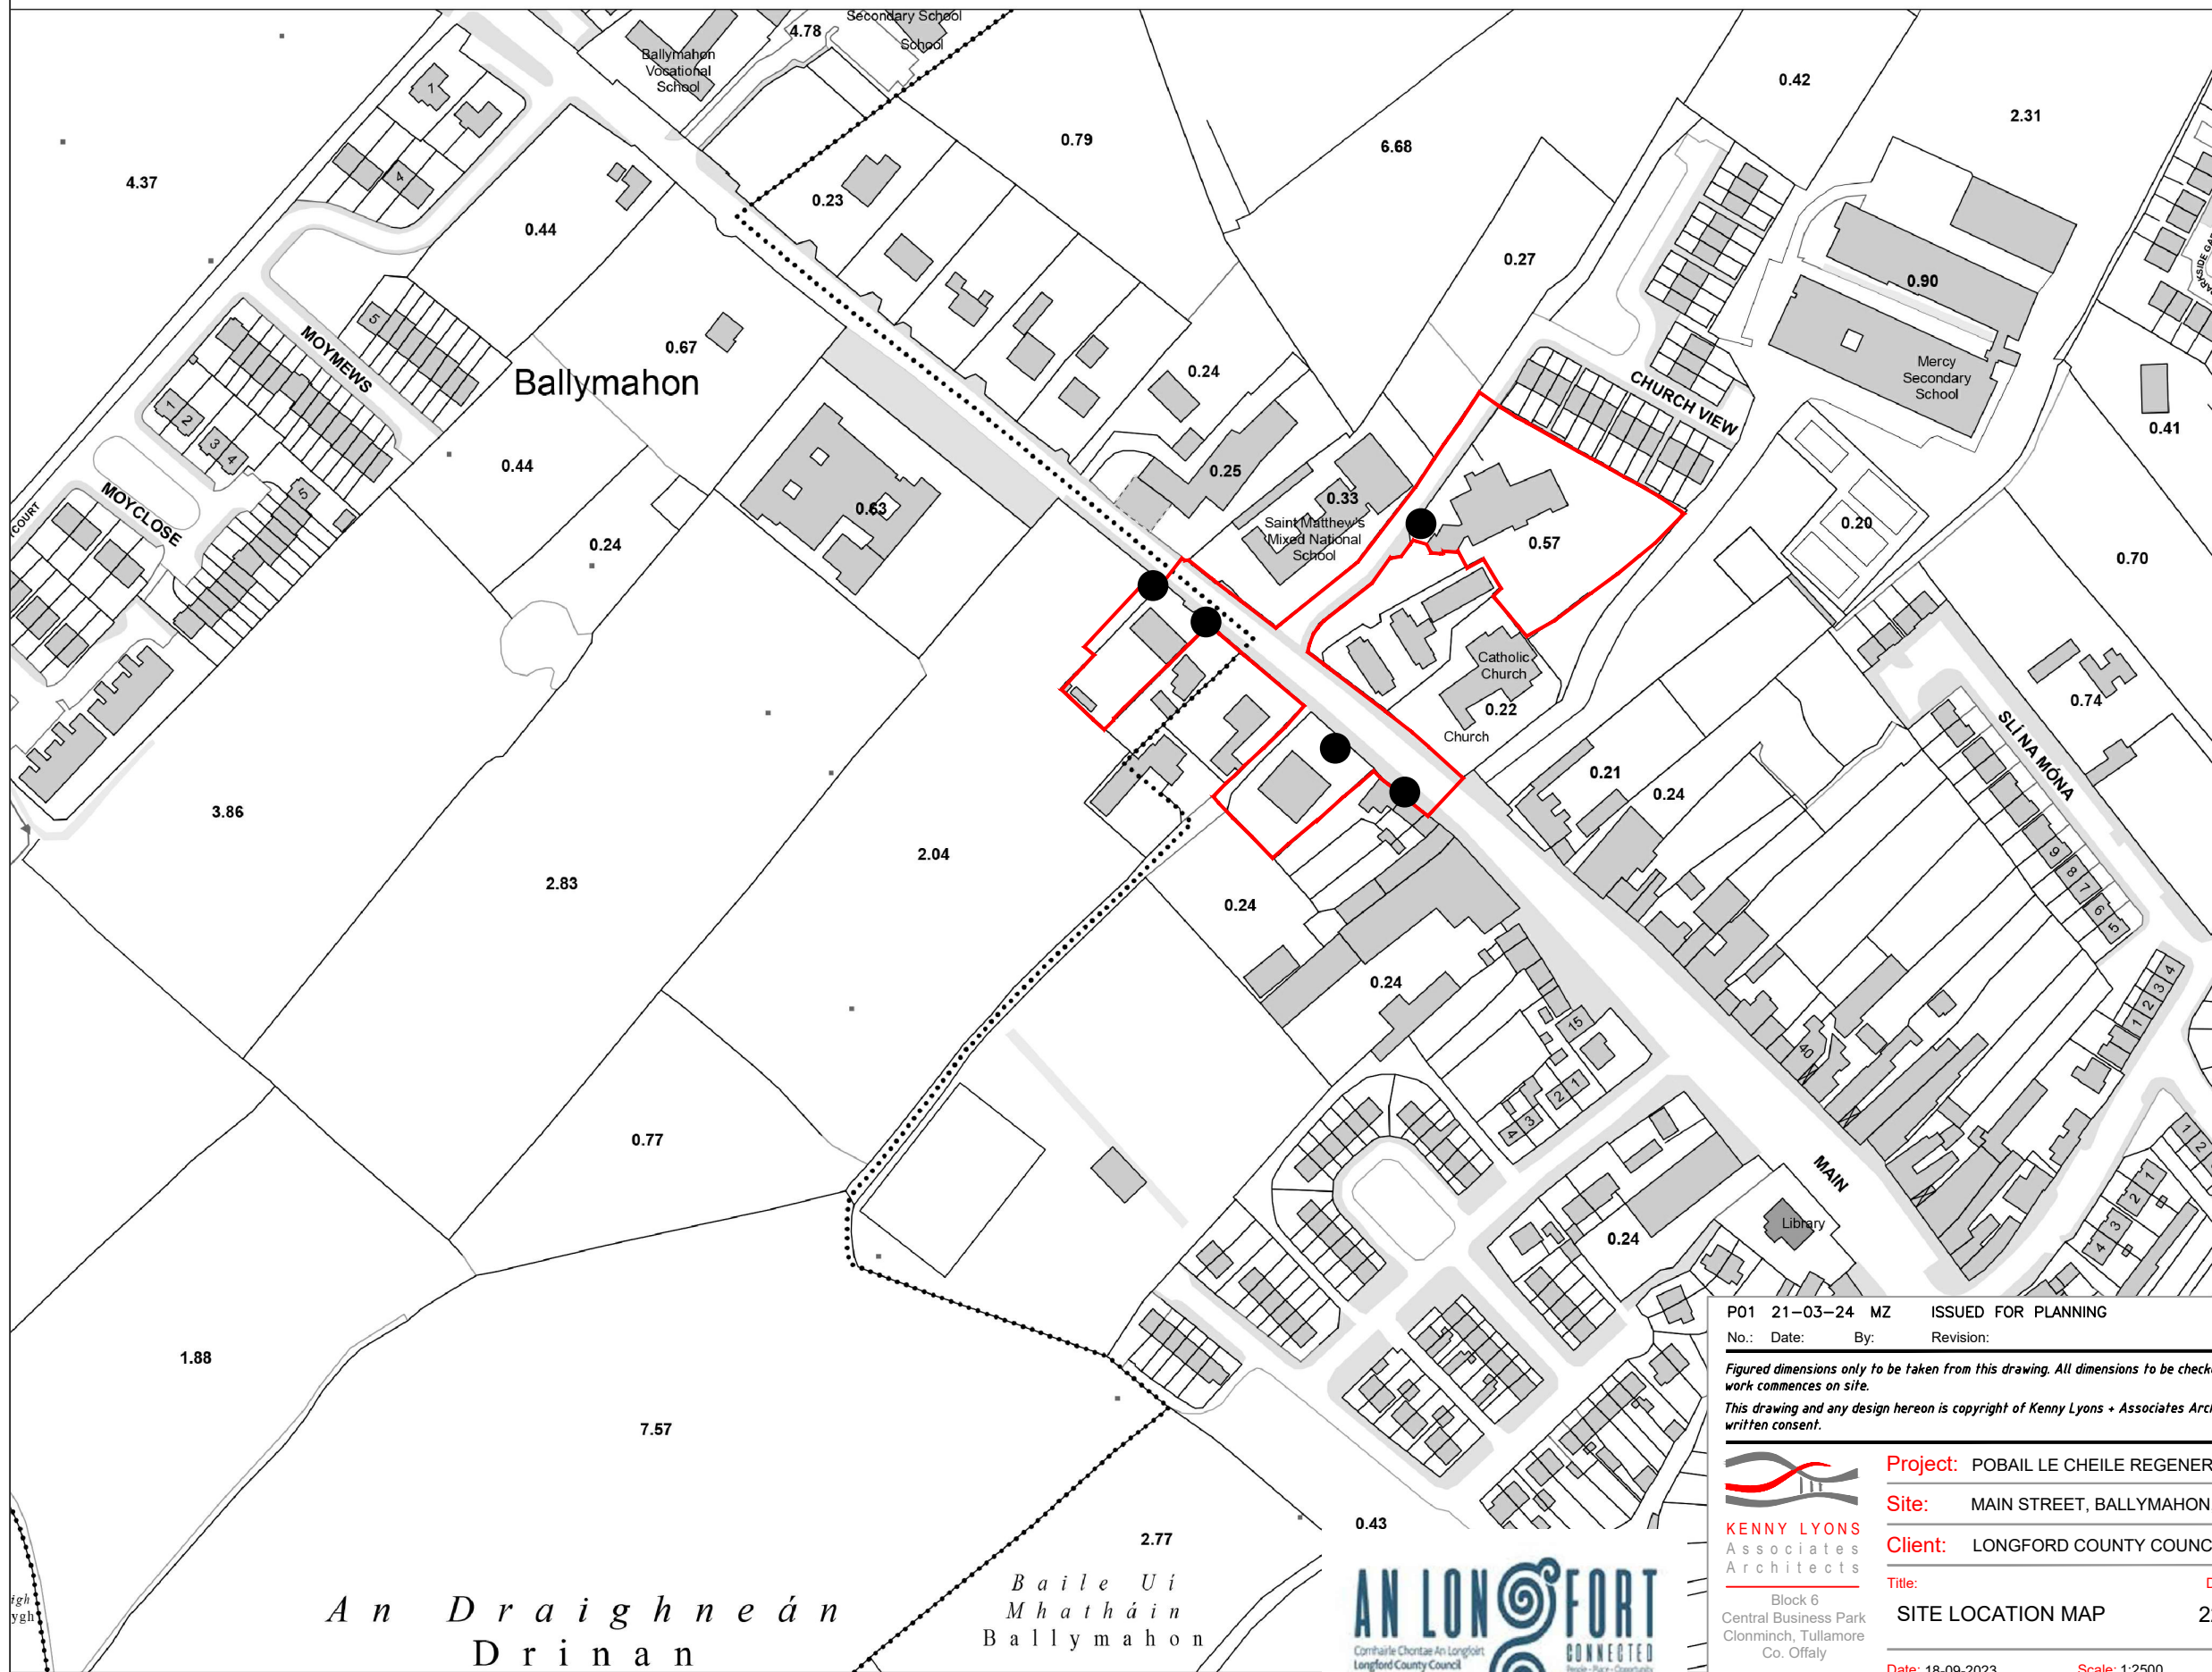

P01 21-03-24 MZ ISSUED FOR PLANNING

No.: Date: By: Revision:

Figured dimensions only to be taken from this drawing. All dimensions to be checked on site. Architects to be informed immediately of any discrepancies before work commences on site.

This drawing and any design hereon is copyright of Kenny Lyons + Associates Architects and must not be reproduced in whole or in part without their prior written consent.



Project: POBAIL LE CHEILE REGENERATION PROJECT

Site: MAIN STREET, BALLYMAHON, CO. LONGFORD

Client: LONGFORD COUNTY COUNCIL

Title: SITE LOCATION MAP
Drwg. No.: 2245-KLA-00-XX-DR-A-001
Rev: P01

Date: 18-09-2023
Scale: 1:2500
Drawn by: NMCD
Checked: EG

PART VIII SUBMISSION



An Draighneán Drinan

Baile Uí Mhatháin Ballymahon

0 50 100 150 200 250 metres

OUTPUT SCALE: 1:2,500

Output scale is not indicative of data capture

A3 © 2024