


Legend	
	10m high led floodlights
	6m high led floodlights
	New connecting footway
	Walking loop
	Spectator viewing area
	Site boundary



- OS MAP NUMBER : 2295-A, 2295-B, 2295-7, 2295-12 & 2295-13
- THIS DRAWING TO BE READ IN CONJUNCTION WITH ALL OTHER ARCHITECTURAL AND ENGINEERING DRAWINGS AND ALL OTHER RELEVANT DRAWINGS AND SPECIFICATIONS.
- DO NOT SCALE THIS DRAWING USE FIGURED DIMENSIONS ONLY.
- NO PART OF THIS DOCUMENT MAY BE REPRODUCED OR TRANSMITTED IN ANY FORM OR STORED IN ANY RETRIEVAL SYSTEM OF ANY NATURE WITHOUT THE WRITTEN PERMISSION OF LONGFORD COUNTY COUNCIL AS COPYRIGHT HOLDER EXCEPT AS AGREED FOR USE ON THE PROJECT FOR WHICH THE DOCUMENT WAS ORIGINALLY ISSUED.

Rev. No.	Date	Revision Notes	Dn. by	Chkd. by

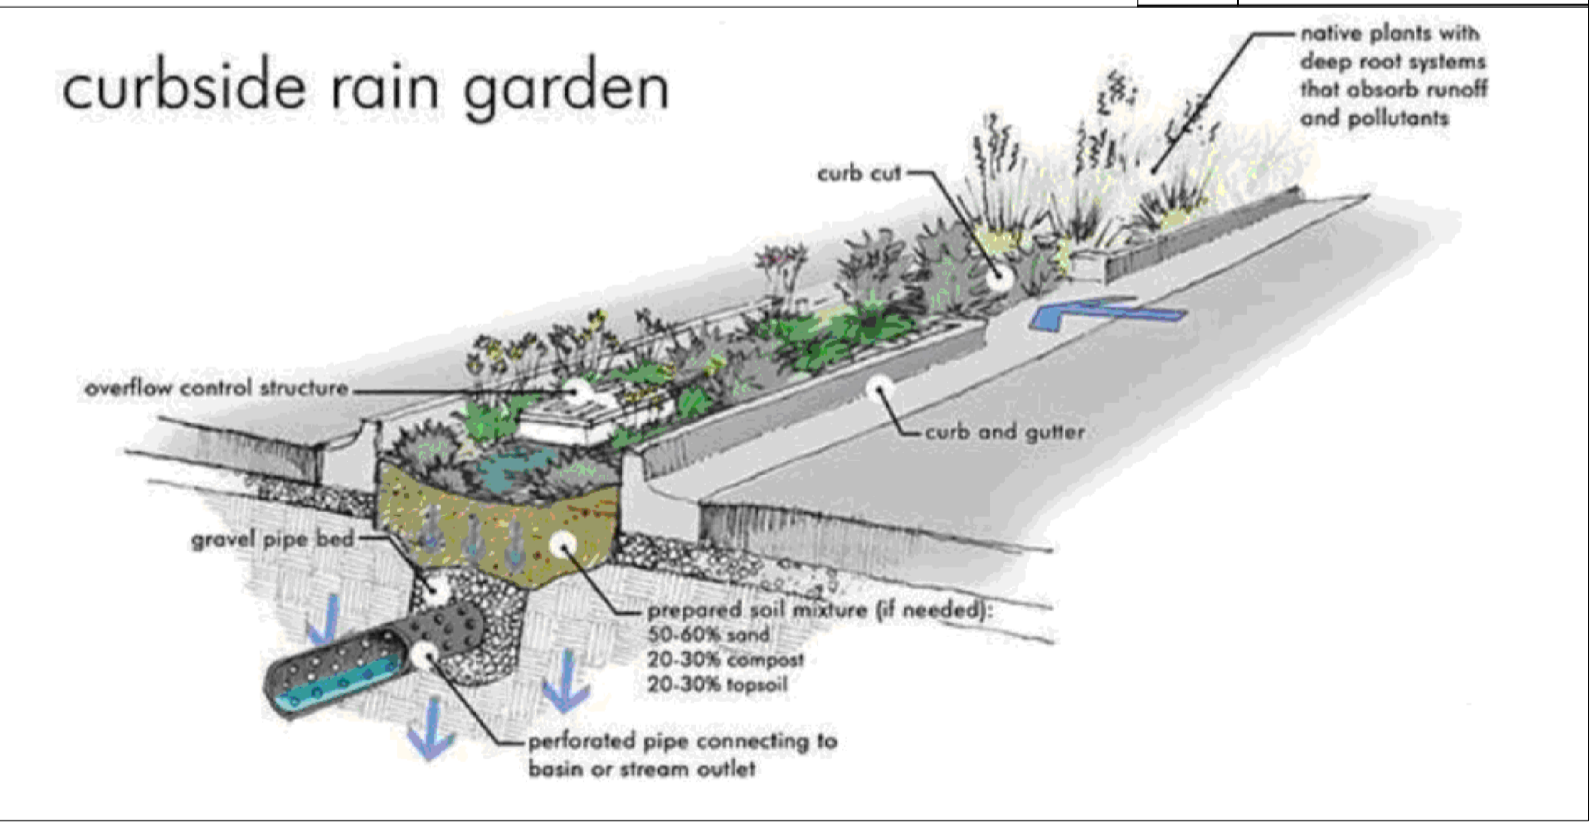

Copyright Acknowledgements includes Ordnance Survey Ireland data reproduced under OSI License Number 2023/OSI NMA 145 Longford County Council.

Drawing File Location Q:\Regeneration Section\01 Projects\01 URDF\Camlin Quarter 2020\5 Part 8 Planning\5.2 Mall Outdoor Facilities Upgrade\5.1.5 Drawings\02-04 - SITE LAYOUTS.dwg

COMHAIRLE CHONTAE LONGFOIRT
 Longford County Council
 GREAT WATER STREET
 LONGFORD
 Tel. (043) 3343300

Client : LONGFORD COUNTY COUNCIL	
Project : MALL OUTDOOR FACILITIES UPGRADE	
Project Address : THE MALL, TEMPLEMICHAEL, ABBEYCARTRON, LONGFORD	
Title : PROPOSED SITE LAYOUT	
Drawing No: MALLASTRO-2023_02	Revision: 00
Scale: 1: 500 @ A1	Date: 01/03/2024
Drawn by: PK	Checked: ADK
Status: PART VIII	Approved: ADK