
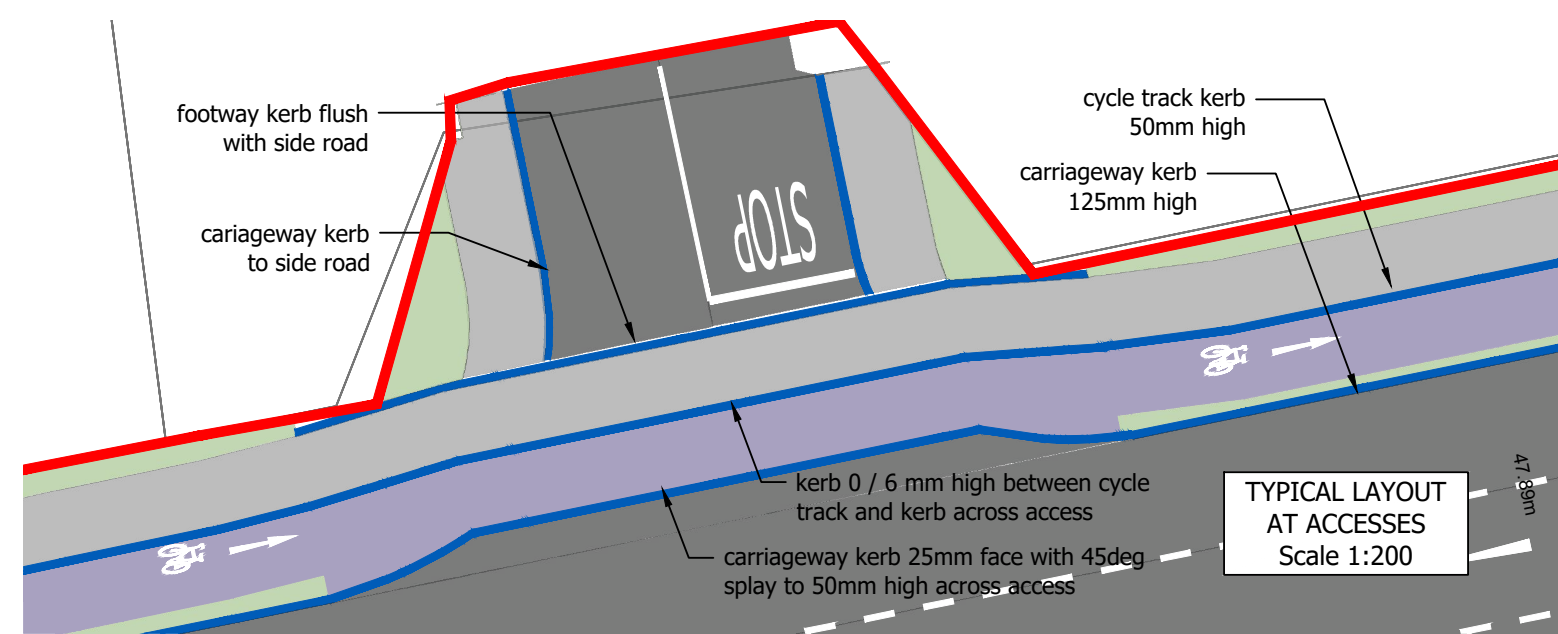
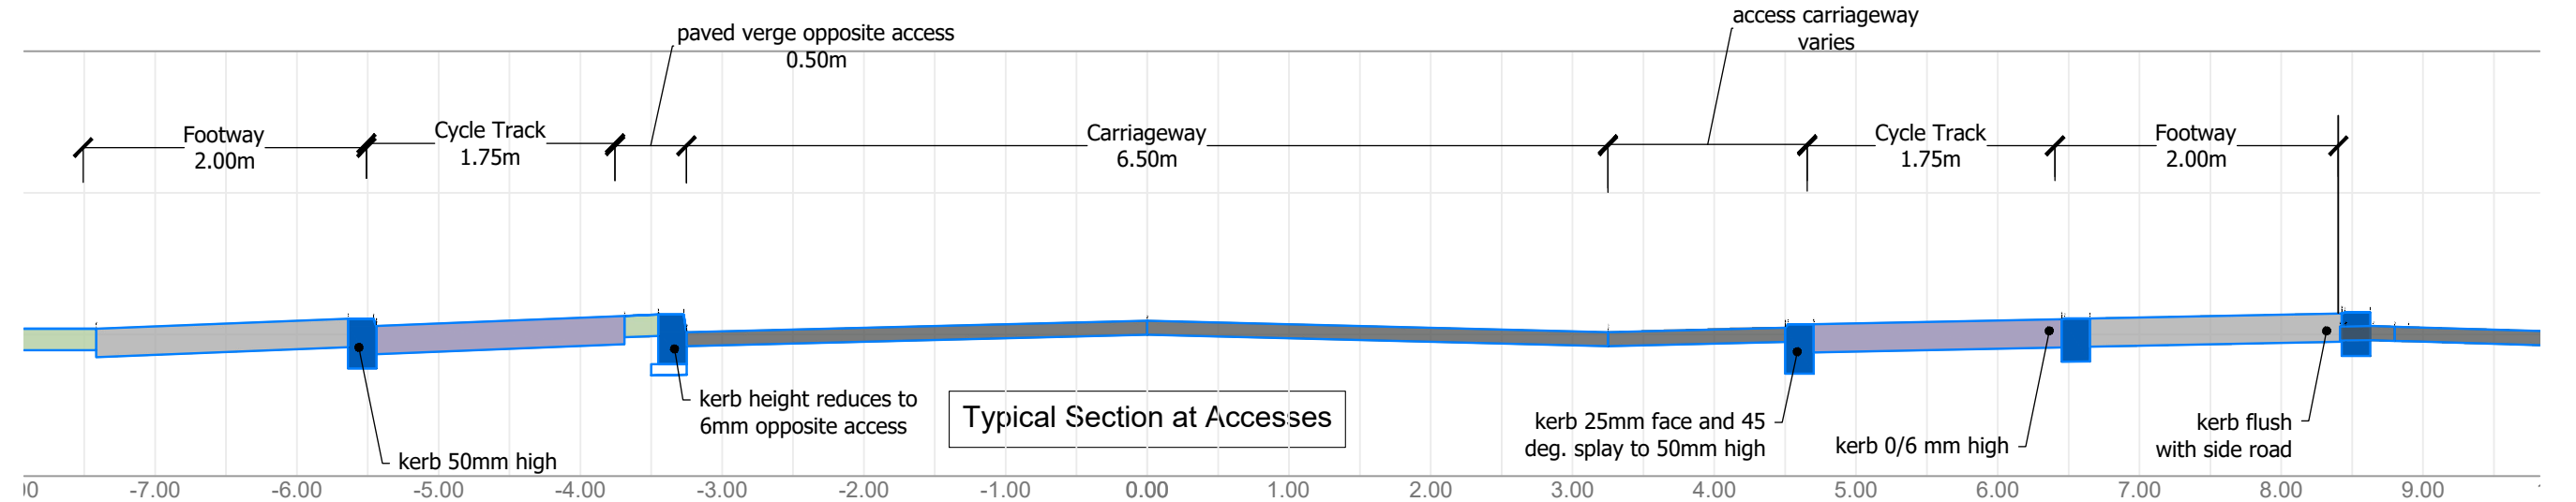
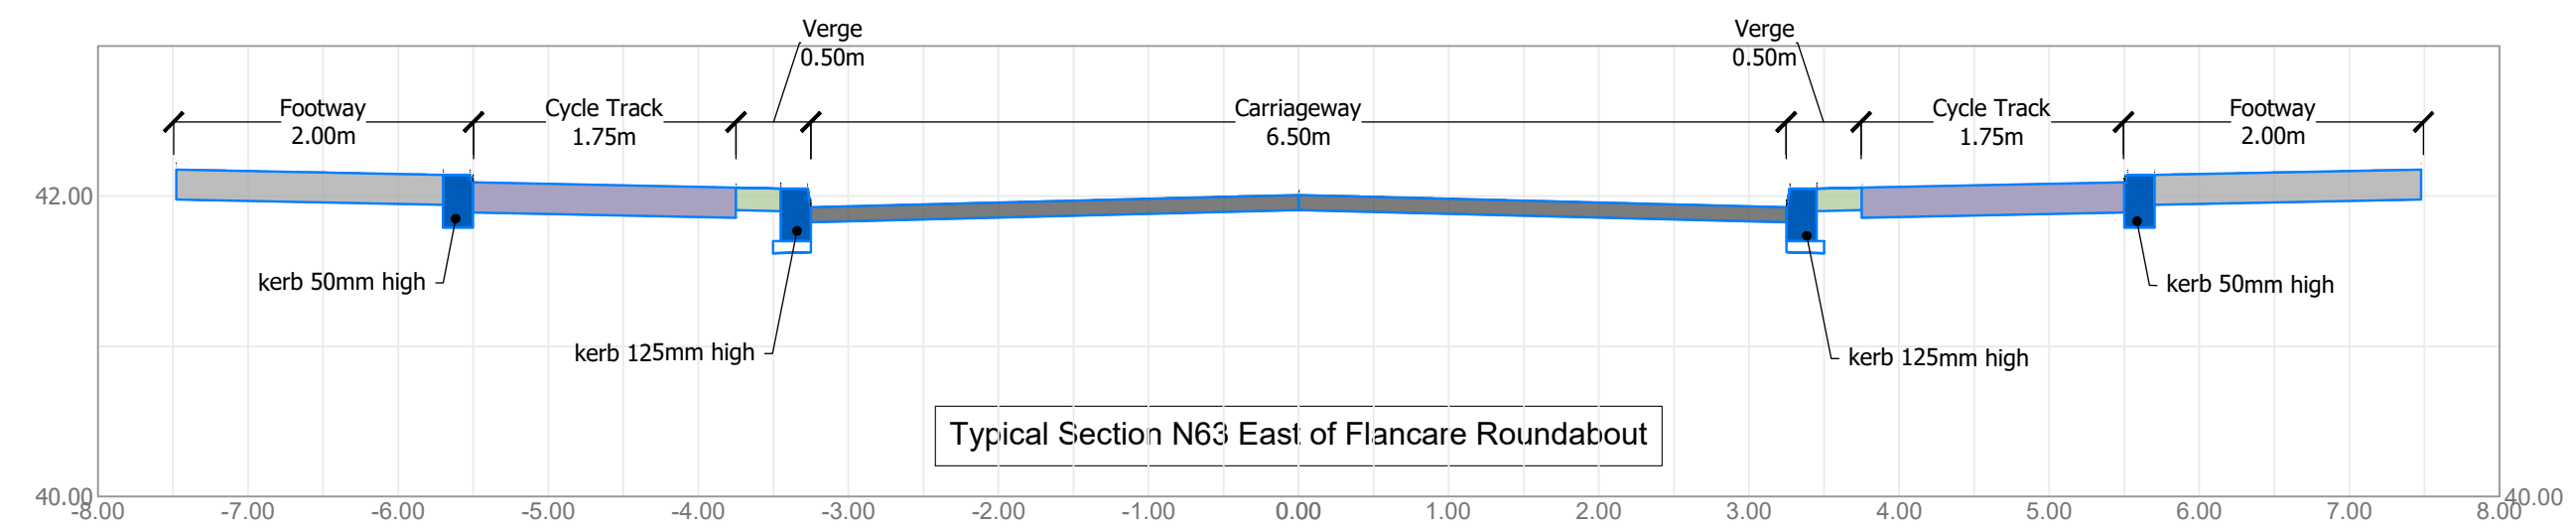
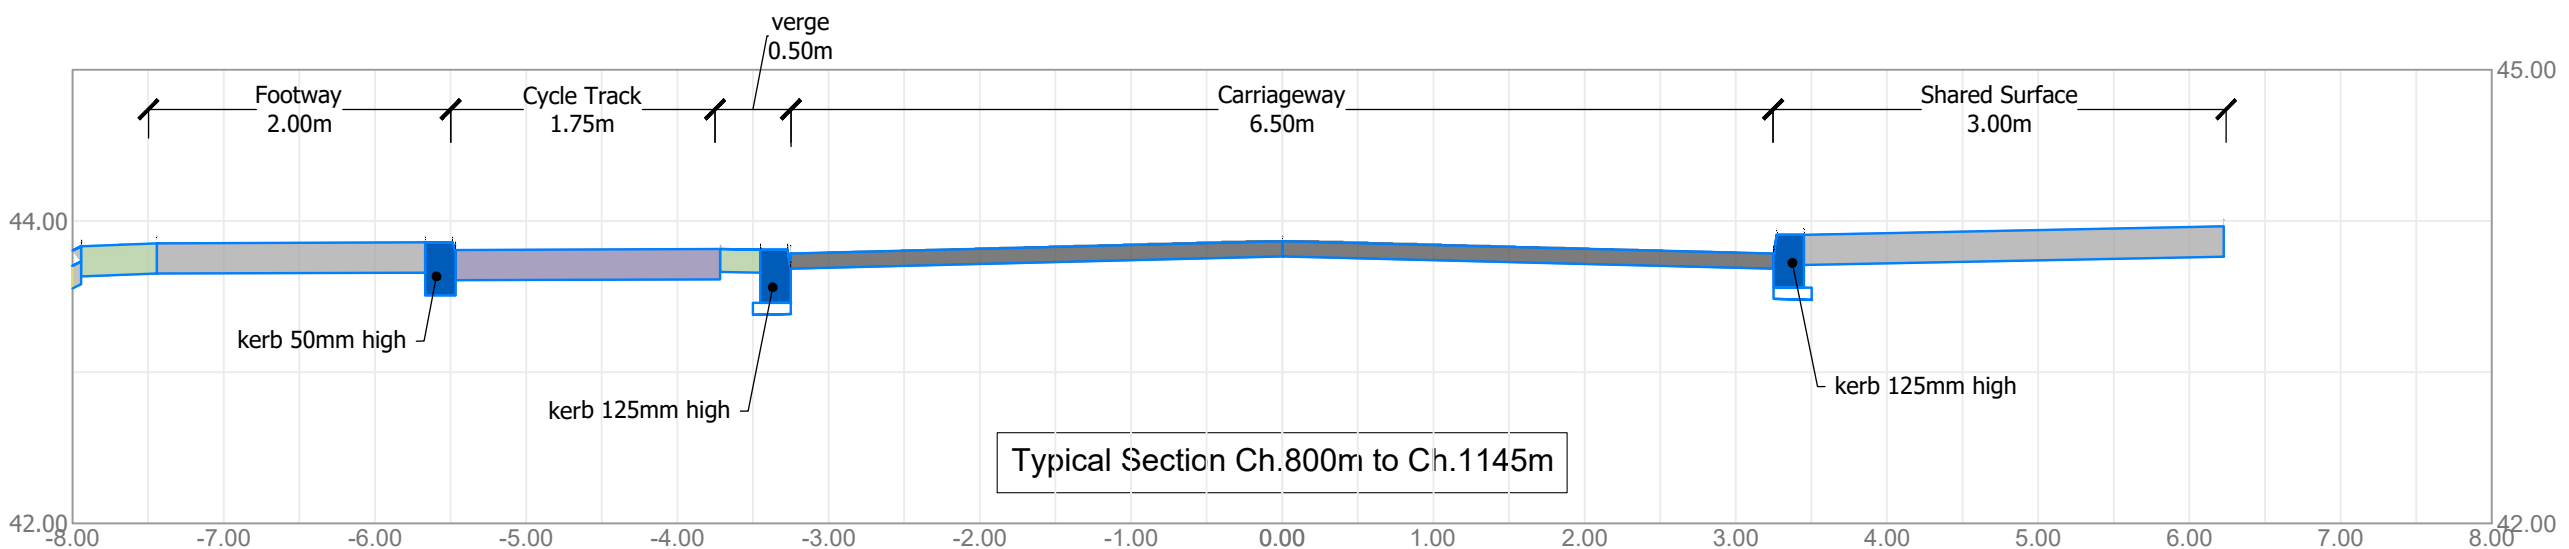


TYPICAL SECTIONS
Scale 1:50

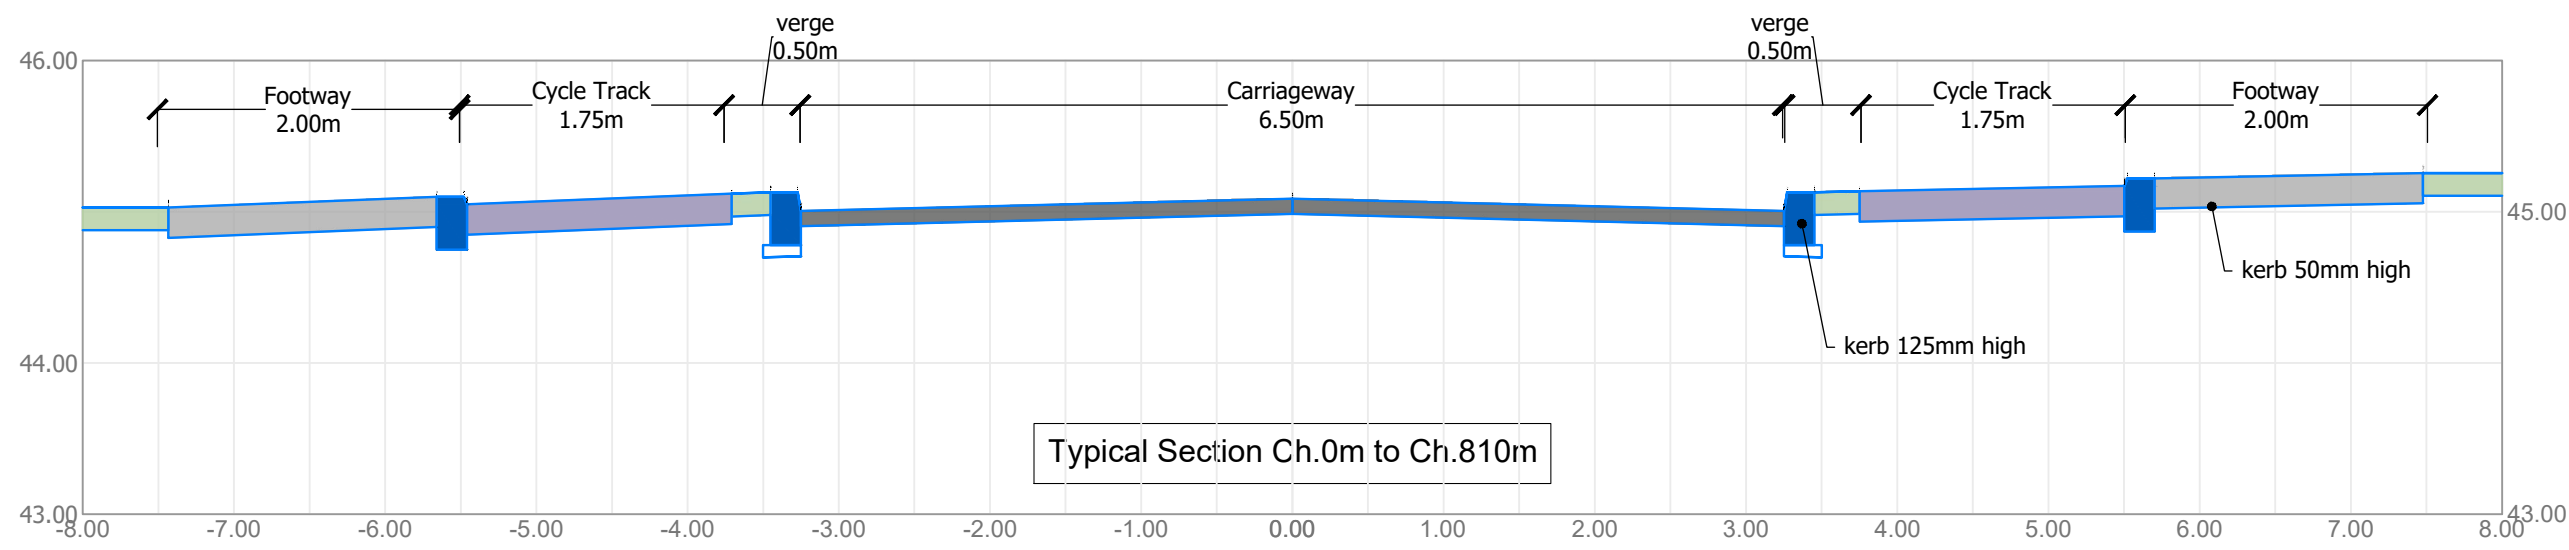

OS mapping reproduced under licence 0009620.
This drawing is copyright and is not to be reproduced
without the written permission of Kilgallen and Partners.

REV	DATE	BY	DETAILS

STATUS
FOR PLANNING PURPOSES ONLY

CLIENT
LONGFORD COUNTY COUNCIL

PROJECT
N63 ATHLONE ROAD ACTIVE TRAVEL SCHEME

TITLE
TYPICAL DETAILS



DRN: SC	DRAWING NO.: 18048-P8-DR-05	REV.: PL1
CHKD: PB	SCALE: as shown @ A1	DATE: 05/07/2024