



Typical Section in 100kph zone


TYPICAL SECTIONS
Scale 1:50

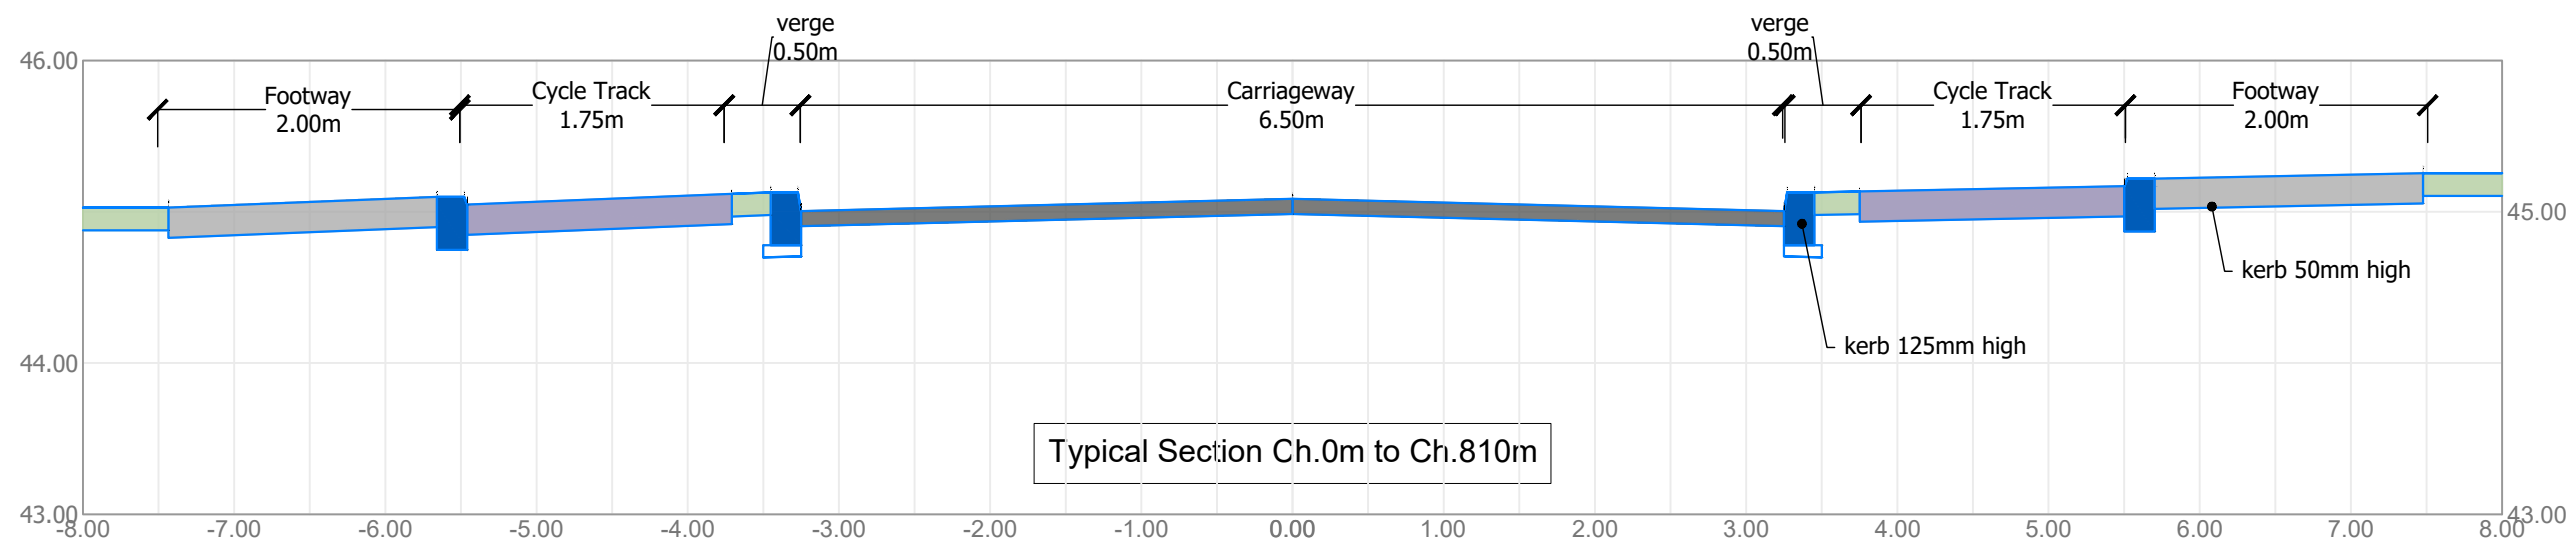


Typical Section Ch.0m to Ch.810m

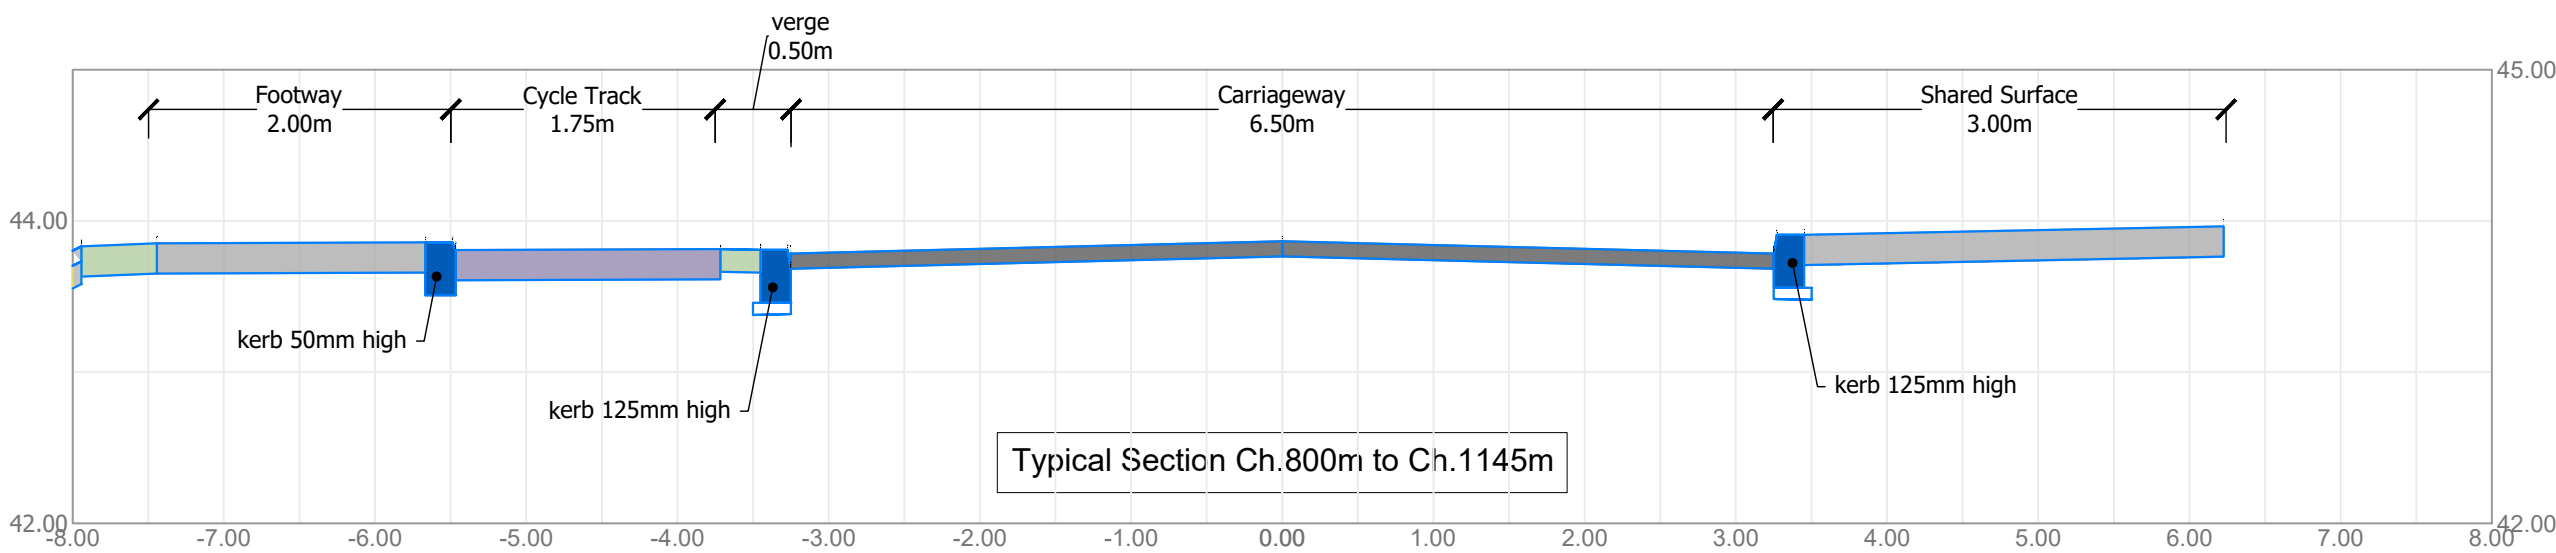


Typical Section Ch.800m to Ch.1145m

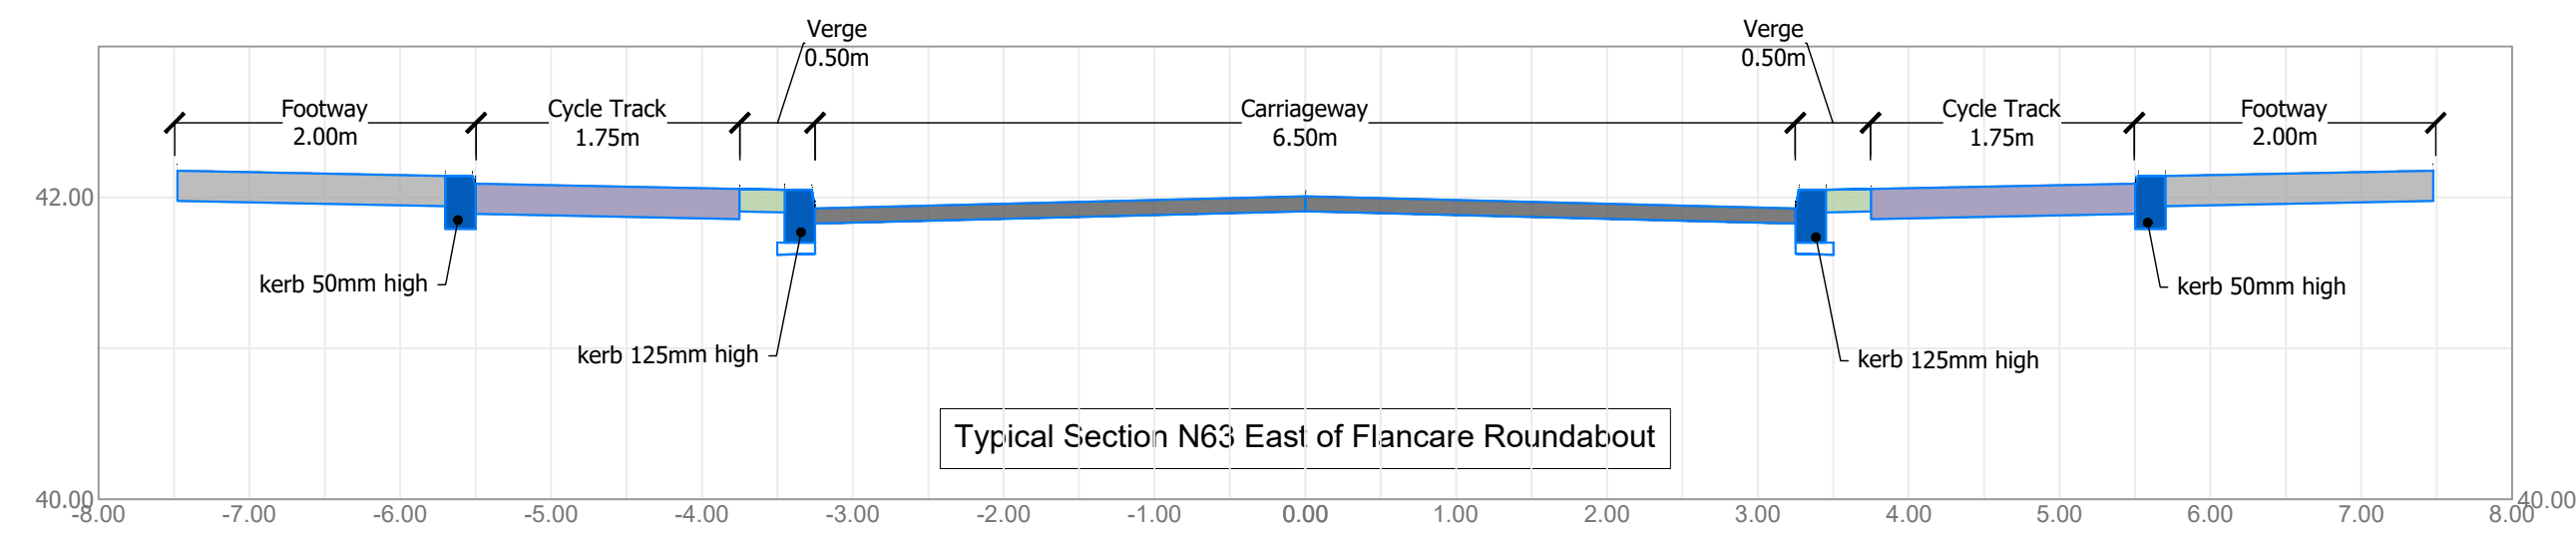

Typical Section N63 East of Flancare Roundabout

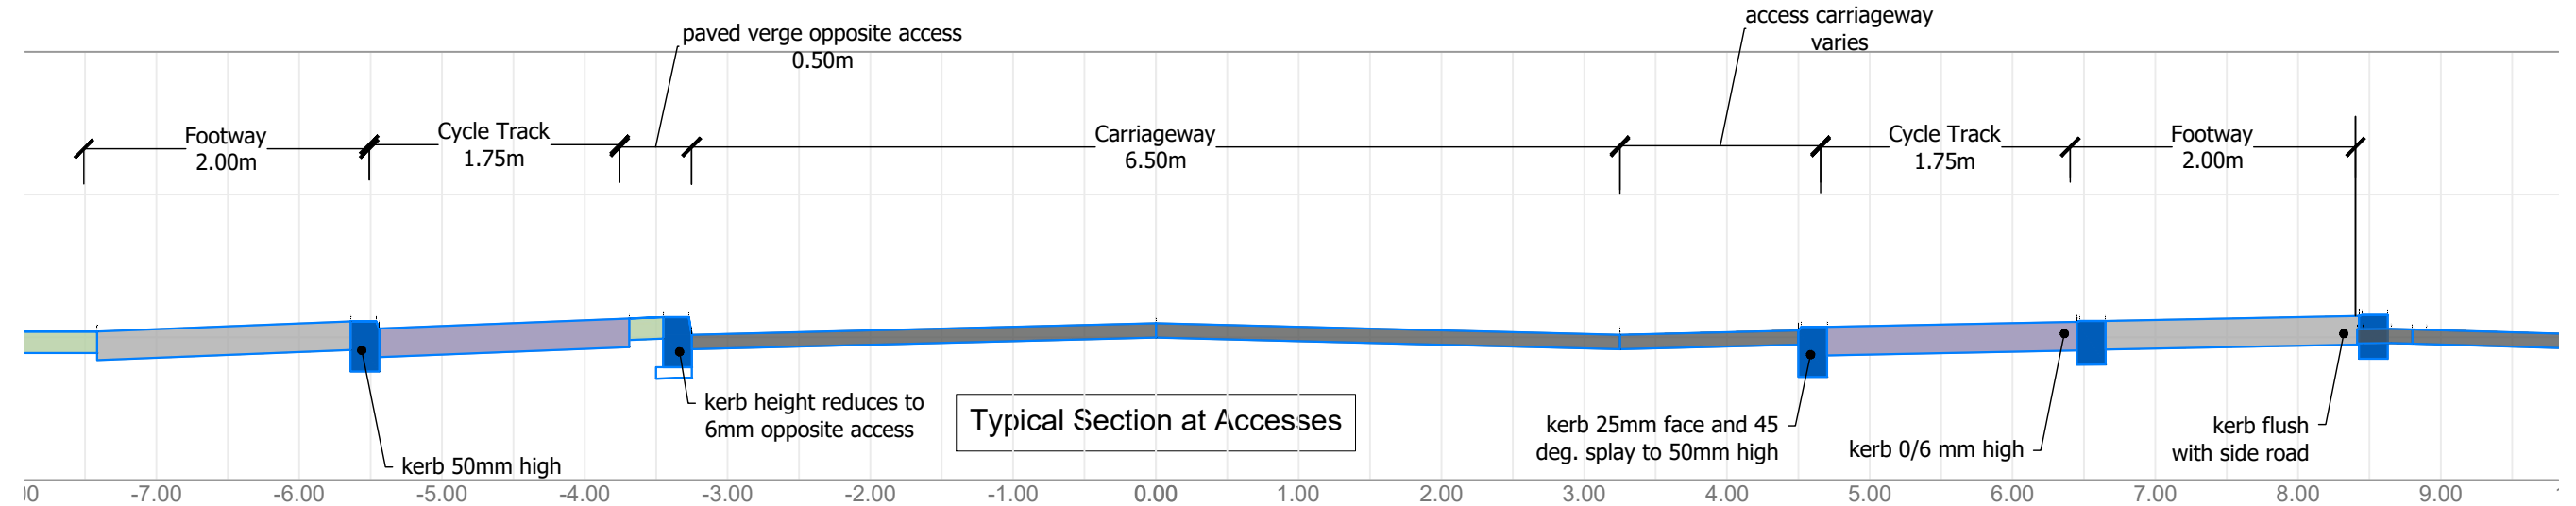

Typical Section at Accesses

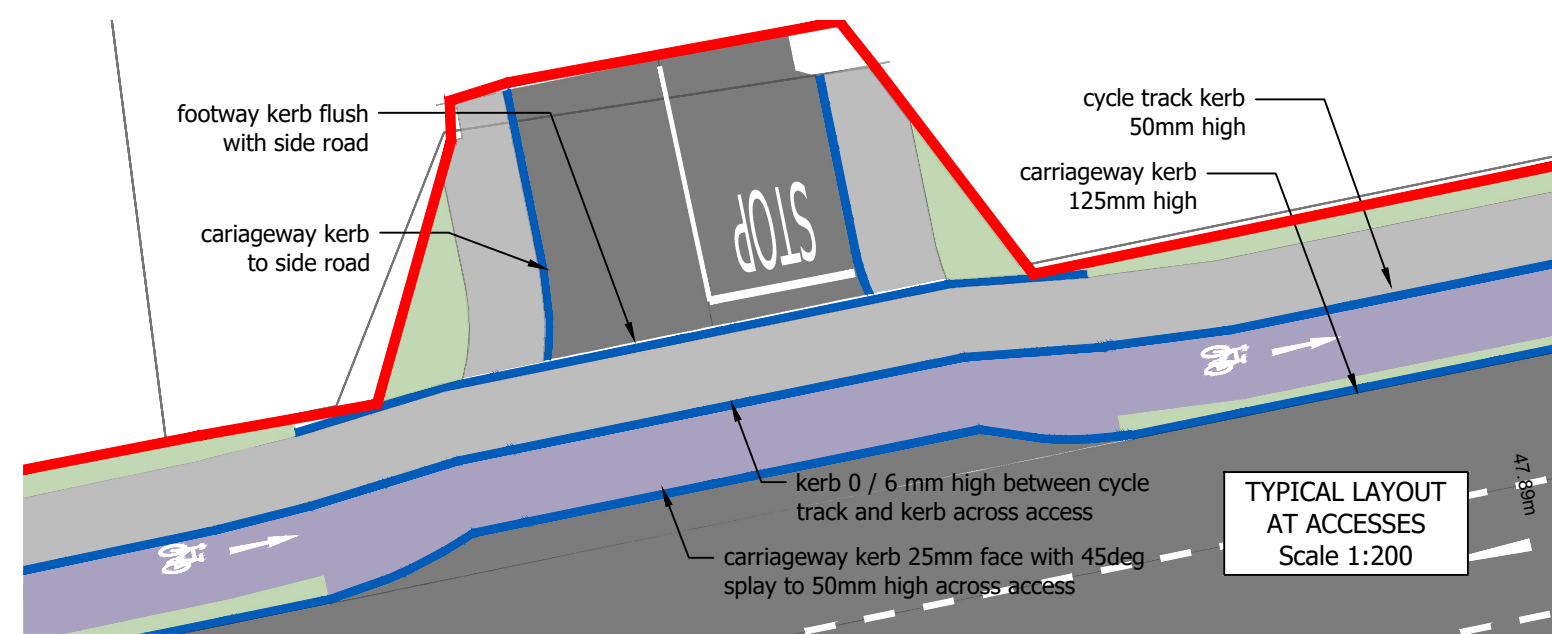

TYPICAL LAYOUT
AT ACCESSES
Scale 1:200



OS mapping reproduced under licence 0009620.
This drawing is copyright and is not to be reproduced
without the written permission of Kilgallen and Partners.

REV	DATE	BY	DETAILS

STATUS
FOR PLANNING PURPOSES ONLY

CLIENT
LONGFORD COUNTY COUNCIL

PROJECT
N63 FARRANYOOGAN

TITLE
TYPICAL DETAILS



KYLEKIPROE, WELL ROAD, PORTLAOISE, CO. LAOIS
Tel: +353 57 86 62860, Fax: +353 57 86 62861
E-mail: info@kilgallen.ie, Web: www.kilgallen.ie

DRW: SC	DRAWING NO.: 18048-P8-DR-05	REV.: PL2
CHKD: PB	SCALE: as shown @ A1	DATE: 05/07/2024