



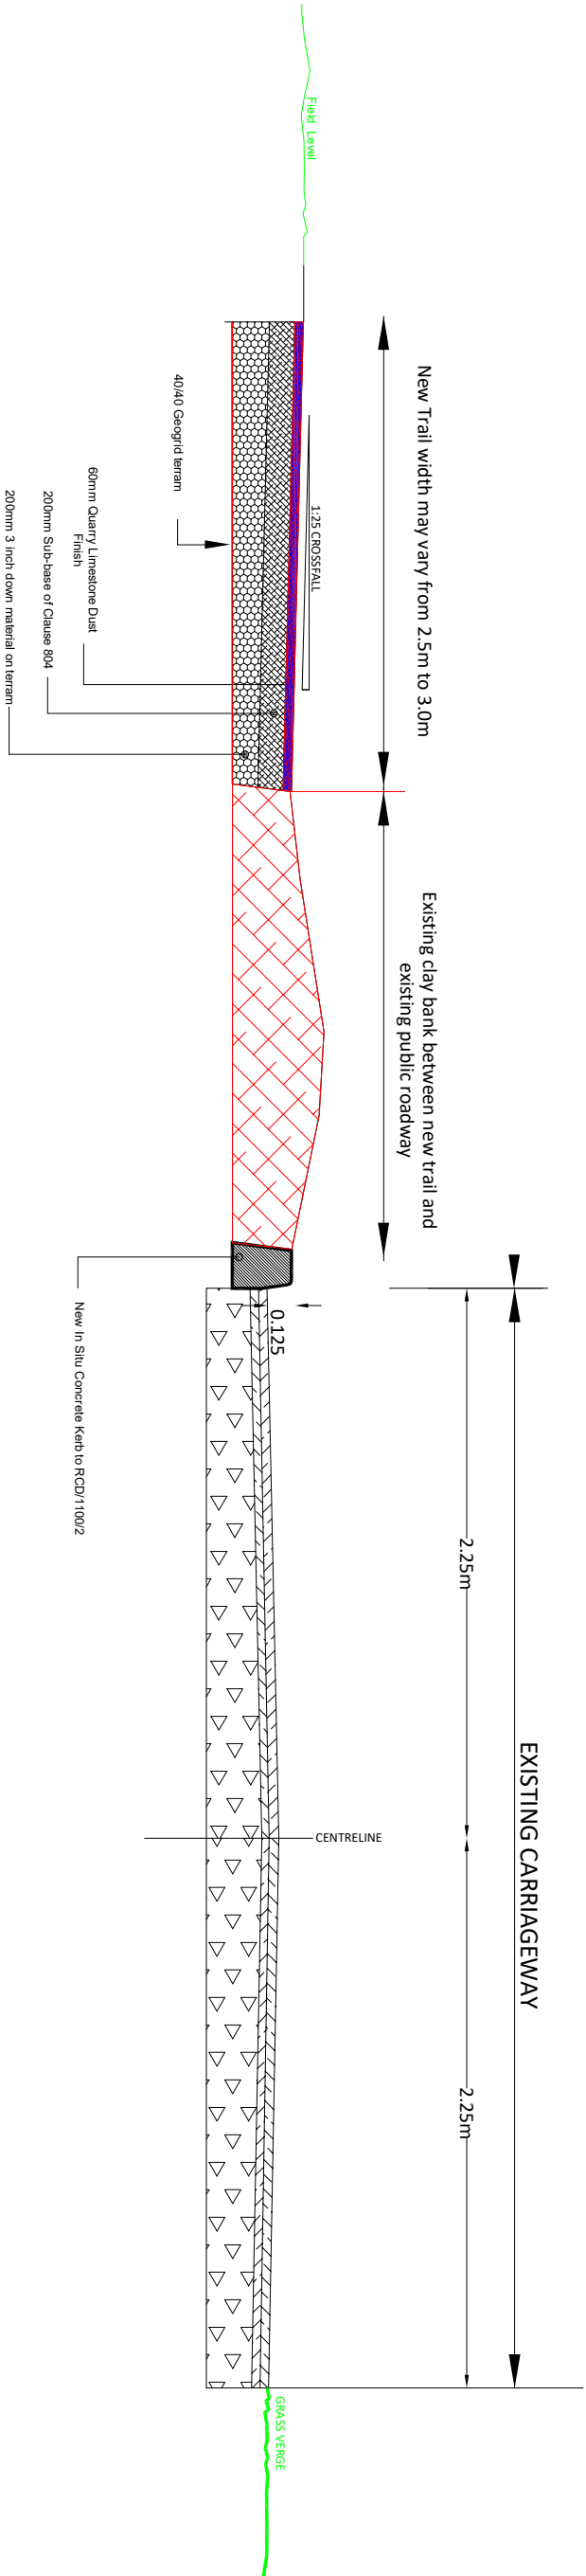

Typical Cross Section A-A

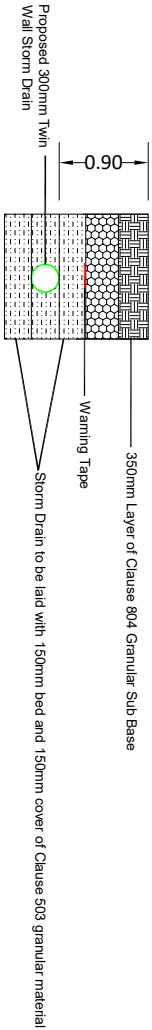

STORM DRAIN TRENCH REINSTATEMENT DETAIL