


 

**AN LONGFORT**  
Comhairle Chontae An Longfoirt  
Longford County Council

**CONNECTED**  
People • Race • Opportunity

[illegible][illegible]

Scale

---

PART 8

ROBIN LEE ARCHITECTURE

3 Stukisley Street  
London  
WC2B 5LB  
T: 020 3368 6724  
E: [info@robinleearchitecture.com](mailto:info@robinleearchitecture.com)  
W: [www.robinleearchitecture.com](http://www.robinleearchitecture.com)

|                                |              |
|--------------------------------|--------------|
| Project                        | Project No.  |
| <b>CONNOLLY BARRACKS</b>       | <b>24011</b> |
| <b>LONGFORD</b>                |              |
| Client                         |              |
| <b>LONGFORD COUNTY COUNCIL</b> |              |
| Date                           | Jan 2025     |
| Scale / Format                 | 1:250 / A1   |
| Drawn / Checked                | OC / BL      |
| Drawing Name                   | Issue        |
| <b>Site Plan, Downtakings</b>  | <b>P1</b>    |

WEST ELEVATION



SOUTH ELEVATION

NORTH ELEVATION

EAST ELEVATION



GROUND FLOOR PLAN \_ DOWNTAKINGS

| DOWNTAKINGS AND DEMOLITION WORKS:                                                 |                                                                                         |
|-----------------------------------------------------------------------------------|-----------------------------------------------------------------------------------------|
|  | - Internal masonry carefully removed and all set aside for reuse on site.               |
|  | - Structural lintels and steelwork over bearing existing masonry walls.                 |
|  | - Care taken to avoid impact on adjacent building fabric.                               |
|  | - External masonry carefully removed and all set aside for reuse on site.               |
|  | - All down taken material to be carefully segregated for reuse.                         |
|  | - Care taken to avoid impact on adjacent building fabric.                               |
|  | - Internal fixtures and fittings (doors, joinerywork, radiators, sanitaryware) removed. |
|  | - All set carefully aside for reuse on site.                                            |
|  | - Care taken to avoid impact on adjacent building fabric.                               |

DOWNTAKINGS KEY:

|                                                    |                                                                                       |
|----------------------------------------------------|---------------------------------------------------------------------------------------|
| GREEN LINES AND HATCH DENOTES INTERNAL DOWNTAKINGS |  |
| BLUE LINES AND HATCH DENOTES EXTERNAL DOWNTAKINGS  |  |

0 2 4 6 8 10m

Scale



|                                   |                                |
|-----------------------------------|--------------------------------|
| LEAD CONSULTANT / ARCHITECT:      | ROBIN LEE ARCHITECTURE         |
| QUANTITY SURVEYOR:                | NOLAN CONSTRUCTION CONSULTANTS |
| STRUCTURAL & CIVIL ENGINEER:      | MPA                            |
| MECHANICAL & ELECTRICAL ENGINEER: | DELAP & WALLER                 |
|                                   |                                |
|                                   |                                |
|                                   |                                |
|                                   |                                |

| Issue | Description | Date       | Drawn | Check |
|-------|-------------|------------|-------|-------|
| P1    | PART 8      | 06.01.2025 | OC    | RL    |
|       |             |            |       |       |
|       |             |            |       |       |
ROBIN LEE ARCHITECTURE

3 Salsbery Street  
London  
WC2R 5LH  
T: 020 3586 6724  
E: info@robinleearchitecture.com  
W: www.robinleearchitecture.com

|                  |                               |             |         |
|------------------|-------------------------------|-------------|---------|
| Project:         | CONNOLLY BARRACKS<br>LONGFORD | Project No: | 24011   |
| Client:          | LONGFORD COUNTY COUNCIL       | Drawing No: | D.D.010 |
| Date:            | Jan 2025                      | Issue:      | P1      |
| Scale / Format:  | 1/500 / A3                    |             |         |
| Drawn / Checked: | OC / RL                       |             |         |
| Drawing Name:    | Ground Floor Plan_Downtakings |             |         |

▼

ION ▶



|                                                                                   |   |
|-----------------------------------------------------------------------------------|---|
|  | - Internal masonry carefully removed and all set aside for reuse on site.<br>Structural lintels and steelwork over bearing existing masonry walls.<br>Care taken to avoid impact on adjacent building fabric. |
|  | - External masonry carefully removed and all set aside for reuse on site.<br>All downtaken material to be carefully segregated for reuse.<br>Care taken to avoid impact on adjacent building fabric.          |
|  | - Internal fixtures and fittings (doors, joinerywork, radiators, sanitaryware) removed.<br>All set carefully aside for reuse on site.<br>Care taken to avoid impact on adjacent building fabric.              |

GREEN LINES AND HATCH DENOTES INTERNAL DOWNTAKINGS 

BLUE LINES AND HATCH DENOTES EXTERNAL DOWNTAKINGS 



NORTH

**CONNECTED**  
People • Place • Opportunity

[illegible][illegible]

USE FOURED DIMENSIONAL ONLY - DO NOT SCALE FROM DRAWINGS - ALL DIMENSIONS TO BE CHECKED ON SITE - DRAWINGS TO BE READ IN CONNECTION WITH RELEVANT CONSULTANT DRAWINGS - ANY DISCREPANCIES TO BE REPORTED TO THE J

|                                     |              |
|-------------------------------------|--------------|
| Project                             | Project No.  |
| <b>CONNOLLY BARRACKS</b>            | <b>24011</b> |
| LONGFORD                            |              |
| Client                              |              |
| <b>LONGFORD COUNTY COUNCIL</b>      |              |
| Date                                | Jan 2025     |
| Scale / Format                      | 1:100 / A3   |
| Drawing / Checked                   | OC / BL      |
| Drawing Name                        | Issue        |
| <b>First Floor Plan_Downtakings</b> | <b>P1</b>    |


Project No.  
24011

—

Drawing No.  
D.D.011

Issue

---

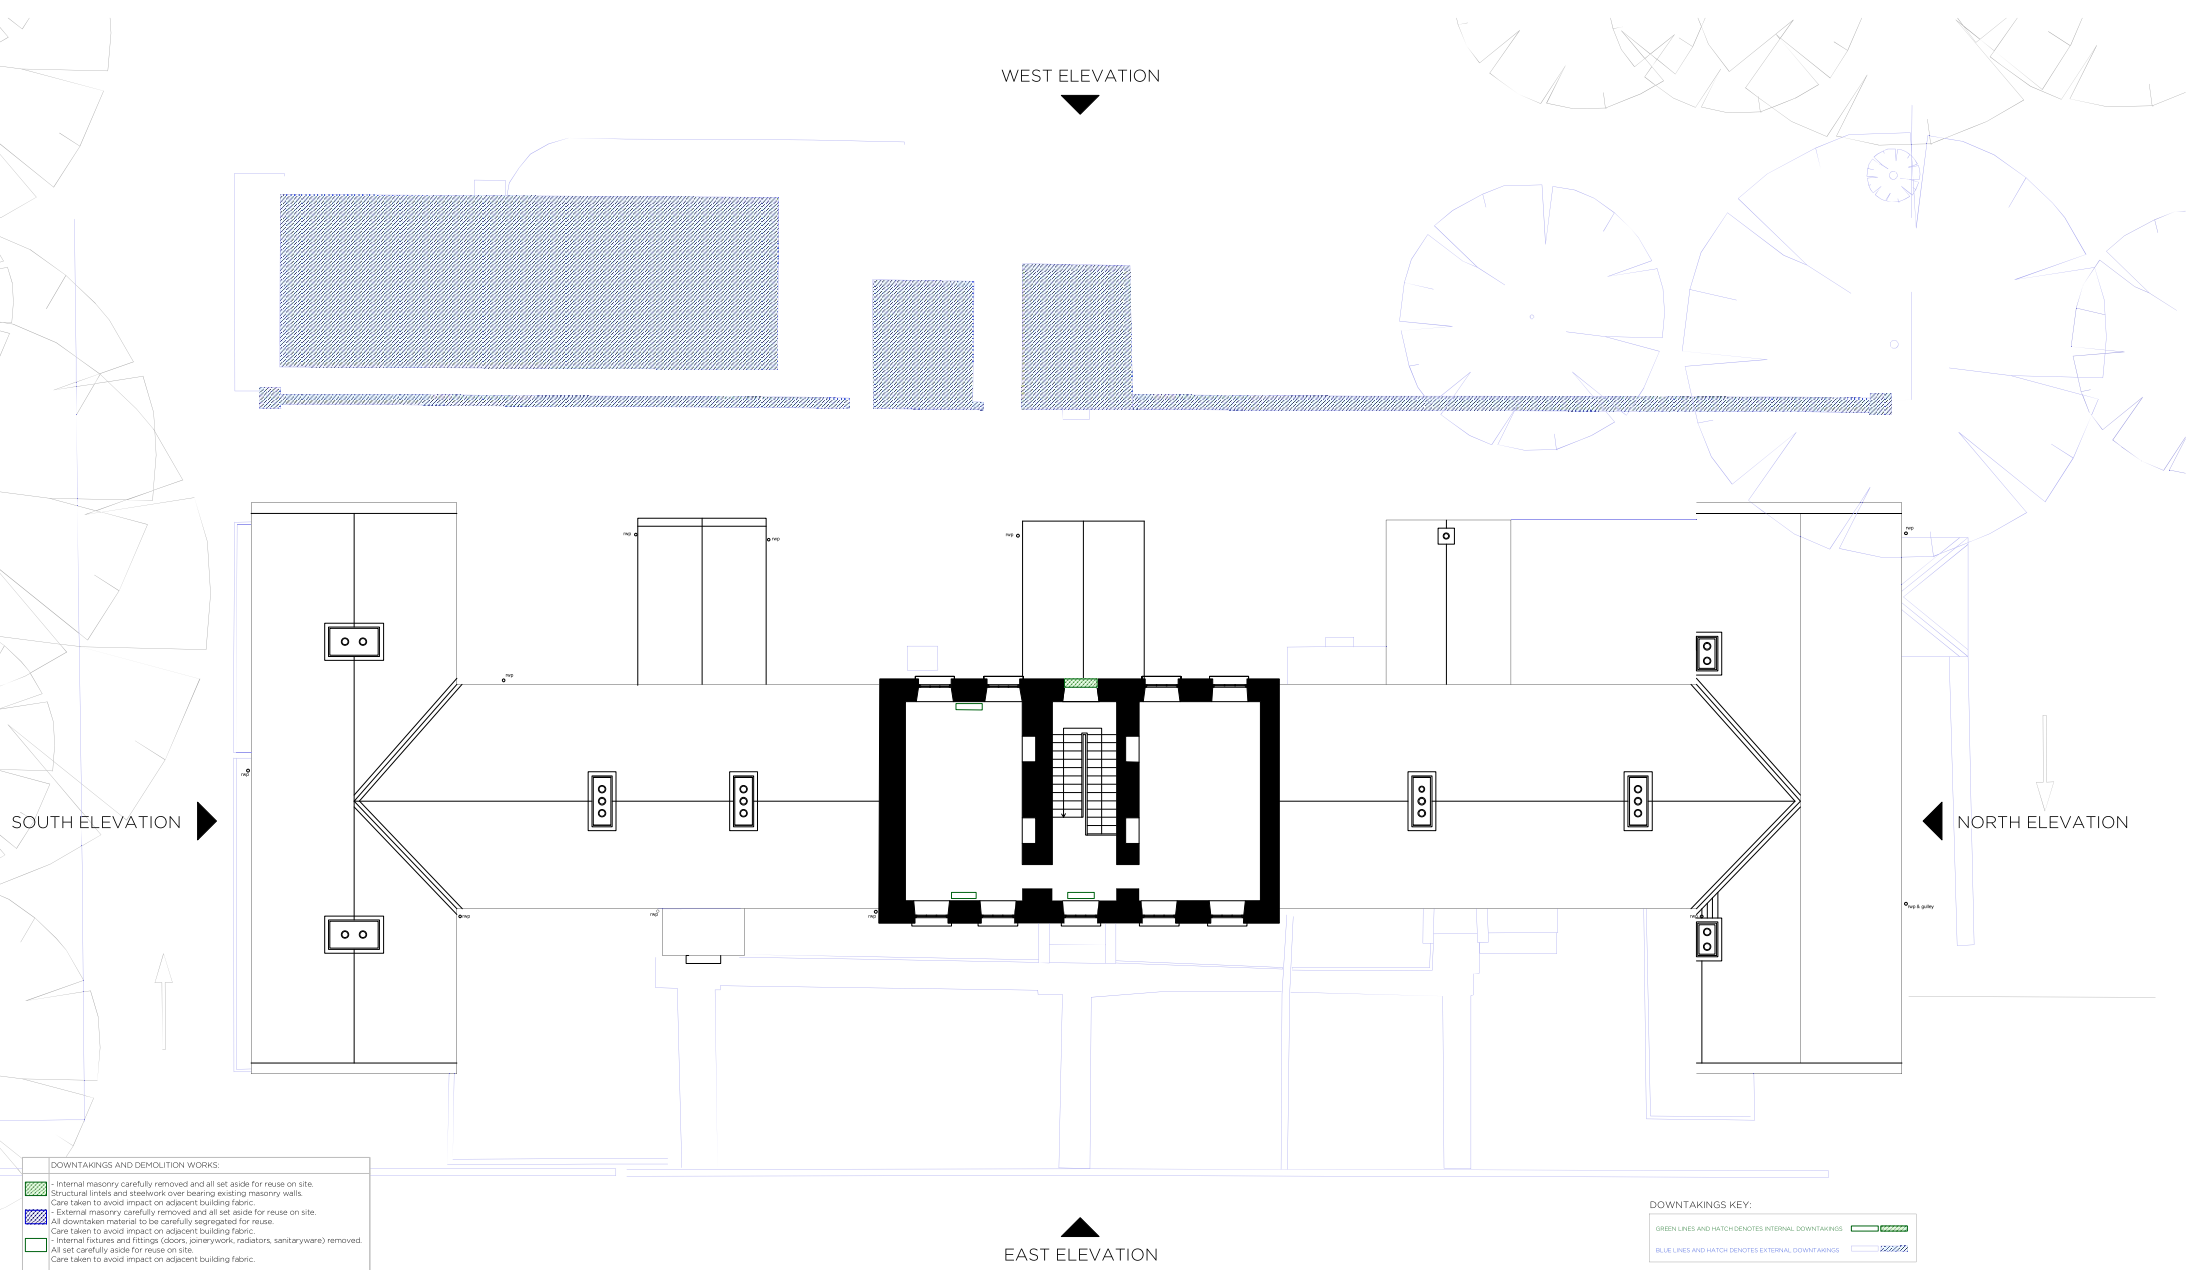

SECOND FLOOR PLAN \_ DOWNTAKINGS



|                                   |                                |
|-----------------------------------|--------------------------------|
| LEAD CONSULTANT / ARCHITECT:      | ROBIN LEE ARCHITECTURE         |
| QUANTITY SURVEYOR:                | NOLAN CONSTRUCTION CONSULTANTS |
| STRUCTURAL & CIVIL ENGINEER:      | MPA                            |
| MECHANICAL & ELECTRICAL ENGINEER: | DELAP & WALLER                 |
|                                   |                                |
|                                   |                                |
|                                   |                                |

| Issue | Description | Date       | Drawn | Check |
|-------|-------------|------------|-------|-------|
| P1    | PART 8      | 06.01.2025 | OC    | RL    |
|       |             |            |       |       |
|       |             |            |       |       |
DOWNTAKINGS KEY:

GREEN LINES AND HATCH DENOTES INTERNAL DOWNTAKINGS

BLUE LINES AND HATCH DENOTES EXTERNAL DOWNTAKINGS

0 2 4 6 8 10m

Scale

NORTH

ROBIN LEE ARCHITECTURE

3 Salsbery Street  
London  
WC2B 5LH

T: 020 3366 6724  
E: info@robinleearchitecture.com  
W: www.robinleearchitecture.com

Project:  
**CONNOLLY BARRACKS**  
LONGFORD

Client:  
**LONGFORD COUNTY COUNCIL**

Date: Jan 2025

Scale / Format: 1/500 / A3

Drawn / Checked: OC / RL


Drawing Name:  
Second Floor Plan\_Downtakings

Project No:  
**24011**

Drawing No:  
**D.D.012**

Issue:  
**P1**

USE FOR INFORMATION ONLY. IT DOES NOT CONSTITUTE A PROFESSIONAL DESIGN. ALL CONSTRUCTION MUST BE IN ACCORDANCE WITH THE BUILDING REGULATIONS. ANY DISCREPANCY WILL BE REPORTED TO THE ARCHITECT. COPYRIGHT ROBIN LEE ARCHITECTURE

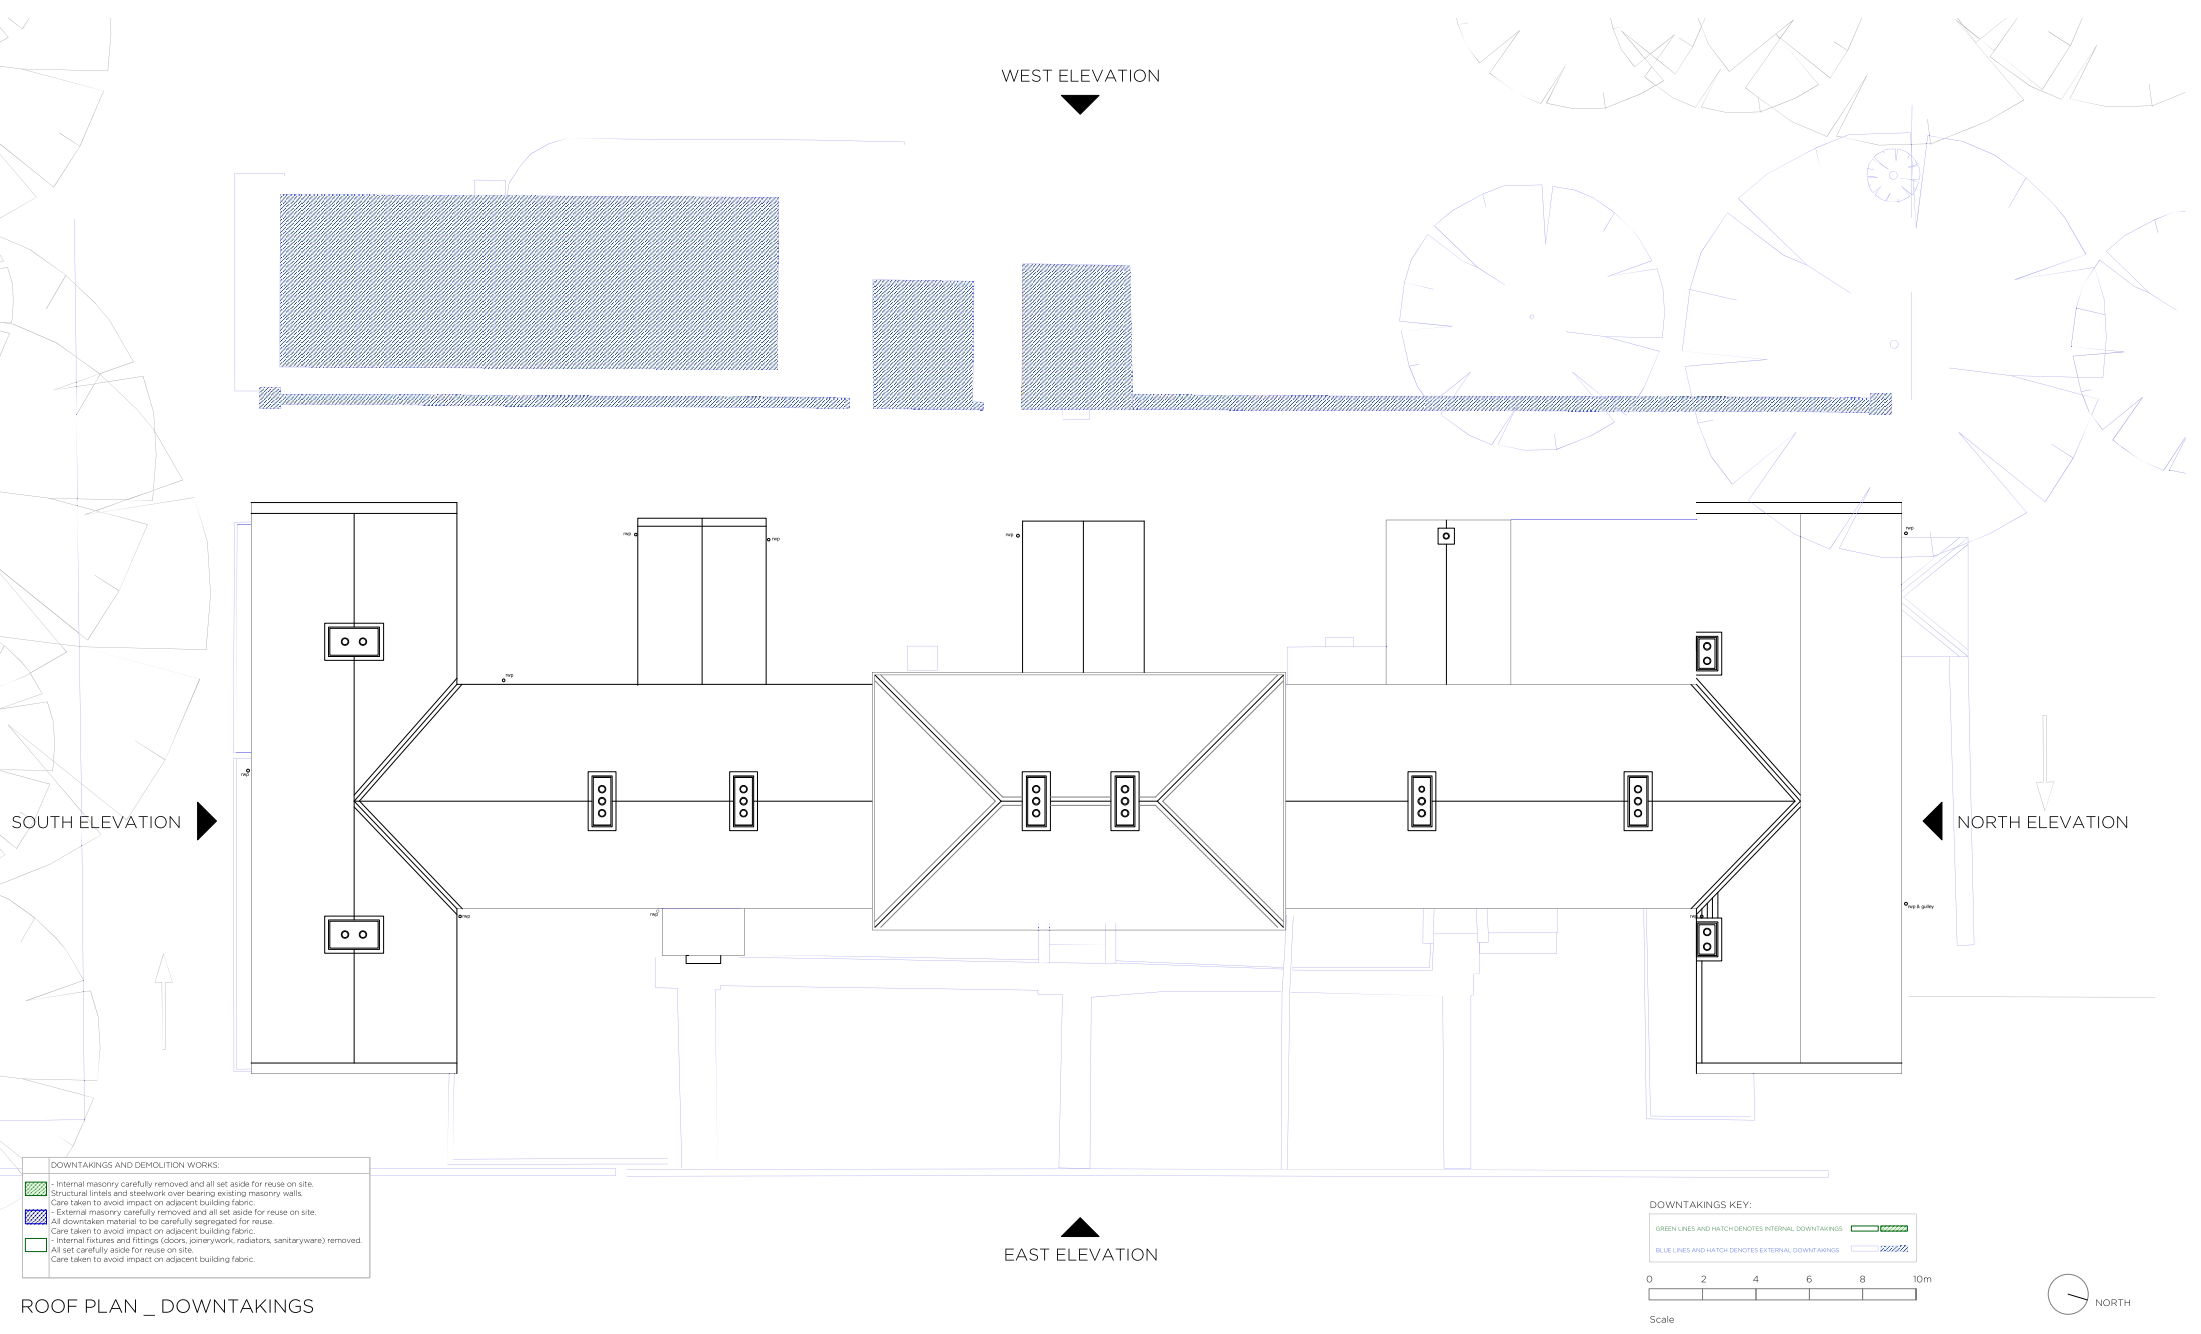

ROOF PLAN \_ DOWNTAKINGS



|                                   |                                |
|-----------------------------------|--------------------------------|
| LEAD CONSULTANT / ARCHITECT:      | ROBIN LEE ARCHITECTURE         |
| QUANTITY SURVEYOR:                | NOLAN CONSTRUCTION CONSULTANTS |
| STRUCTURAL & CIVIL ENGINEER:      | MPA                            |
| MECHANICAL & ELECTRICAL ENGINEER: | DELAP & WALLER                 |
|                                   |                                |
|                                   |                                |
|                                   |                                |
|                                   |                                |

| Issue | Description | Date       | Drawn | Check |
|-------|-------------|------------|-------|-------|
| P1    | PART 8      | 06.01.2025 | OC    | RL    |
|       |             |            |       |       |
|       |             |            |       |       |
ROBIN LEE ARCHITECTURE

3 Salsbery Street  
London  
WC2B 5LH  
T: 020 3366 6724  
E: info@robinleearchitecture.com  
W: www.robinleearchitecture.com

PART 8

Project No. 24011

LONGFORD COUNTY COUNCIL

Client

Date: Jan 2025


Scale / Format: 1/500 / A3

Drawn / Checked: OC / RL


Drawing Name: Roof Plan\_Downtakings

Issue: P1

USE FOR INFORMATION ONLY. IT DOES NOT CONSTITUTE A PROFESSIONAL DESIGN. ALL CONSTRUCTION SHALL BE IN ACCORDANCE WITH THE BUILDING REGULATIONS. ANY DISCREPANCIES SHALL BE REPORTED TO THE ARCHITECT. COPYRIGHT ROBIN LEE ARCHITECTURE

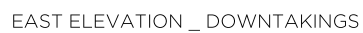

Scale

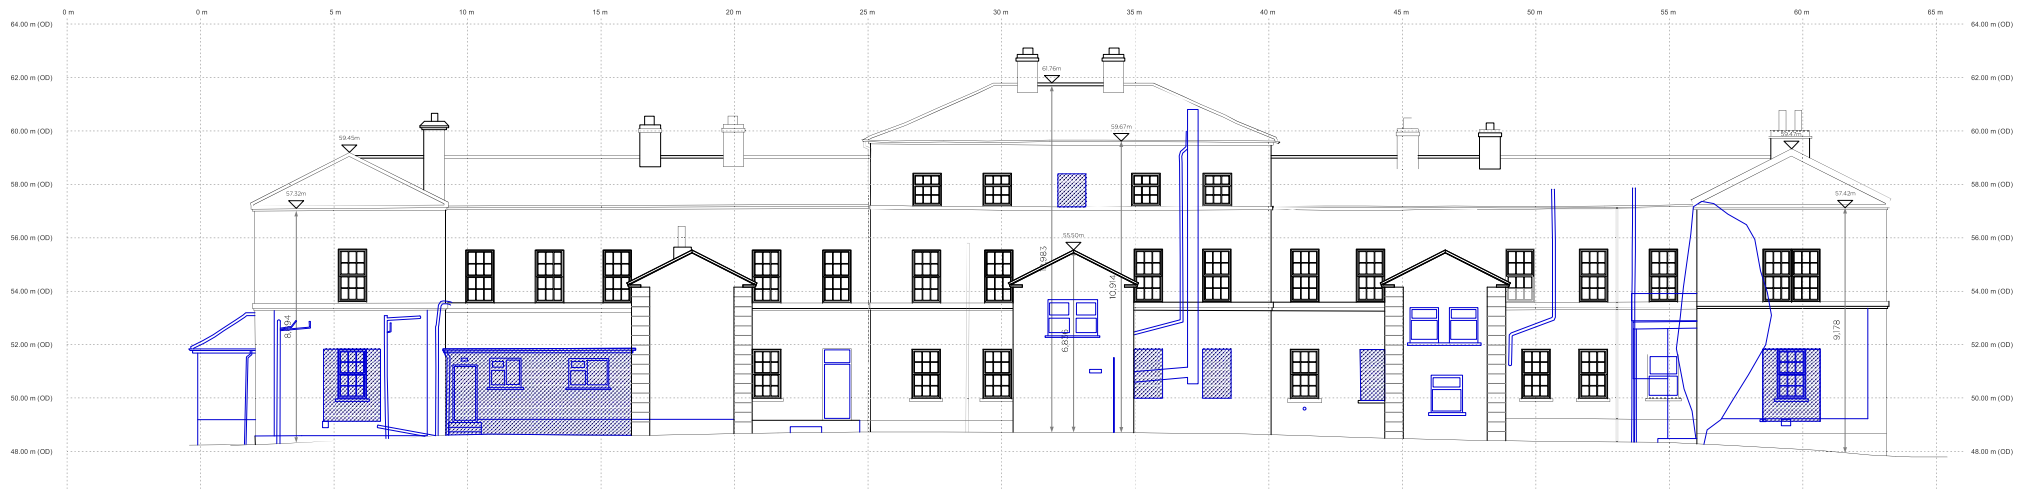

WEST ELEVATION \_ DOWNTAKINGS



|                                   |                                |
|-----------------------------------|--------------------------------|
| LEAD CONSULTANT / ARCHITECT:      | ROBIN LEE ARCHITECTURE         |
| QUANTITY SURVEYOR:                | NOLAN CONSTRUCTION CONSULTANTS |
| STRUCTURAL & CIVIL ENGINEER:      | MPA                            |
| MECHANICAL & ELECTRICAL ENGINEER: | DELAP & WALLER                 |
|                                   |                                |
|                                   |                                |
|                                   |                                |
|                                   |                                |

| Issue | Description | Date       | Drawn | Check |
|-------|-------------|------------|-------|-------|
| P1    | PART 8      | 06.01.2025 | OC    | RL    |
|       |             |            |       |       |
|       |             |            |       |       |
|   |  |                                          |  |
|---|--|------------------------------------------|--|
| ROBIN LEE ARCHITECTURE   |  | PART 8                                   |  |
| 3 Salsbery Street<br>London<br>WC2R 5LH<br>T: 020 3366 6724<br>E: info@robinleearchitecture.com<br>W: www.robinleearchitecture.com |  | Project No. 24011                        |  |
| Client: LONGFORD COUNTY COUNCIL   |  | Drawing No. D.D.022                      |  |
| Date: Jan 2025   |  | Issue: P1                                |  |
| Scale / Format: 1/500 / A3   |  | Drawing Name: West Elevation_Downtakings |  |
| Drawn / Checked: OC / RL   |  |                                          |  |



NORTH ELEVATION \_ DOWNTAKINGS

DOWNTAKINGS KEY:

BLUE LINES AND HATCH DENOTES EXTERNAL DOWNTAKINGS

0 2 4 6 8 10m

Scale



|                                   |                                |
|-----------------------------------|--------------------------------|
| LEAD CONSULTANT / ARCHITECT:      | ROBIN LEE ARCHITECTURE         |
| QUANTITY SURVEYOR:                | NOLAN CONSTRUCTION CONSULTANTS |
| STRUCTURAL & CIVIL ENGINEER:      | MPA                            |
| MECHANICAL & ELECTRICAL ENGINEER: | DELAP & WALLER                 |
|                                   |                                |
|                                   |                                |
|                                   |                                |
|                                   |                                |

| Issue | Description | Date       | Drawn | Check |
|-------|-------------|------------|-------|-------|
| P1    | PART 8      | 06.01.2025 | OC    | RL    |
|       |             |            |       |       |
|       |             |            |       |       |
ROBIN LEE ARCHITECTURE

3 Skelley Street  
London  
WC2B 5LH

T: 020 3366 6724  
E: info@robinleearchitecture.com  
W: www.robinleearchitecture.com

Project  
CONNOLLY BARRACKS  
LONGFORD

Client  
LONGFORD COUNTY COUNCIL

Date  
Jan 2025

Scale / Format  
1:100 / A3

Drawn / Checked  
OC / RL

Drawing Name  
North Elevation\_Downtakings


Project No.  
24011

Drawing No.  
D.D.023

Issue  
P1

PART 8



 

Scale

