


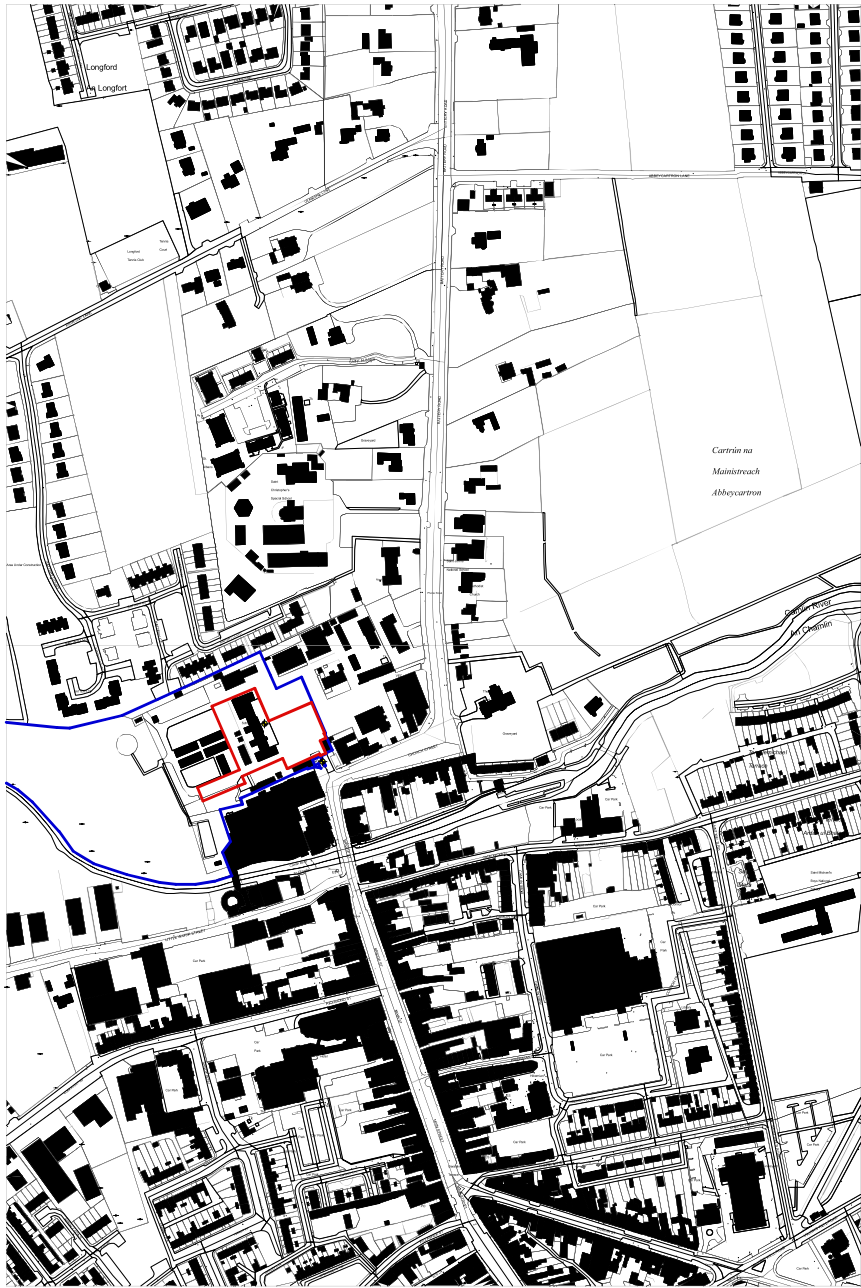

LOCATION PLAN
1:2500



— SITE SUBJECT TO THIS PART 8 PLANNING APPLICATION OUTLINED IN RED
— EXTENT OF LAND UNDER APPLICANT OWNERSHIP OUTLINED IN BLUE
— LOCATION OF SITE NOTICE

SITE LOCATION PLAN
1:1000



Copyright Acknowledgements
CYAL50441419
© Taille Éireann - Surveying

LEAD CONSULTANT / ARCHITECT: **ROBIN LEE ARCHITECTURE**
QUANTITY SURVEYOR: **NOLAN CONSTRUCTION CONSULTANTS**
STRUCTURAL & CIVIL ENGINEER: **MPA**
MECHANICAL & ELECTRICAL ENGINEER: **DELAP & WALLER**


Issue	Description	Date	Drawn	Check
P1	PRELIMINARY	11.10.2024	OC	RL

ROBIN LEE ARCHITECTURE

3 Salsbury Street
London
WC2R 5LH
T: 020 3866 6724
E: info@robinleearchitecture.com
W: www.robinleearchitecture.com


Project: **CONOLLY'S BARRACKS**
Client: **LONGFORD COUNTY COUNCIL**
Date: **Oct 2024**
Scale / Format: **1:2500 & 1:1000 / A1**
Drawn / Checked: **OC / RL**
Drawing Name: **Site Location Plans**
Project No: **24011**
Drawing No: **D.001**
Issue: **P1**

PART 8

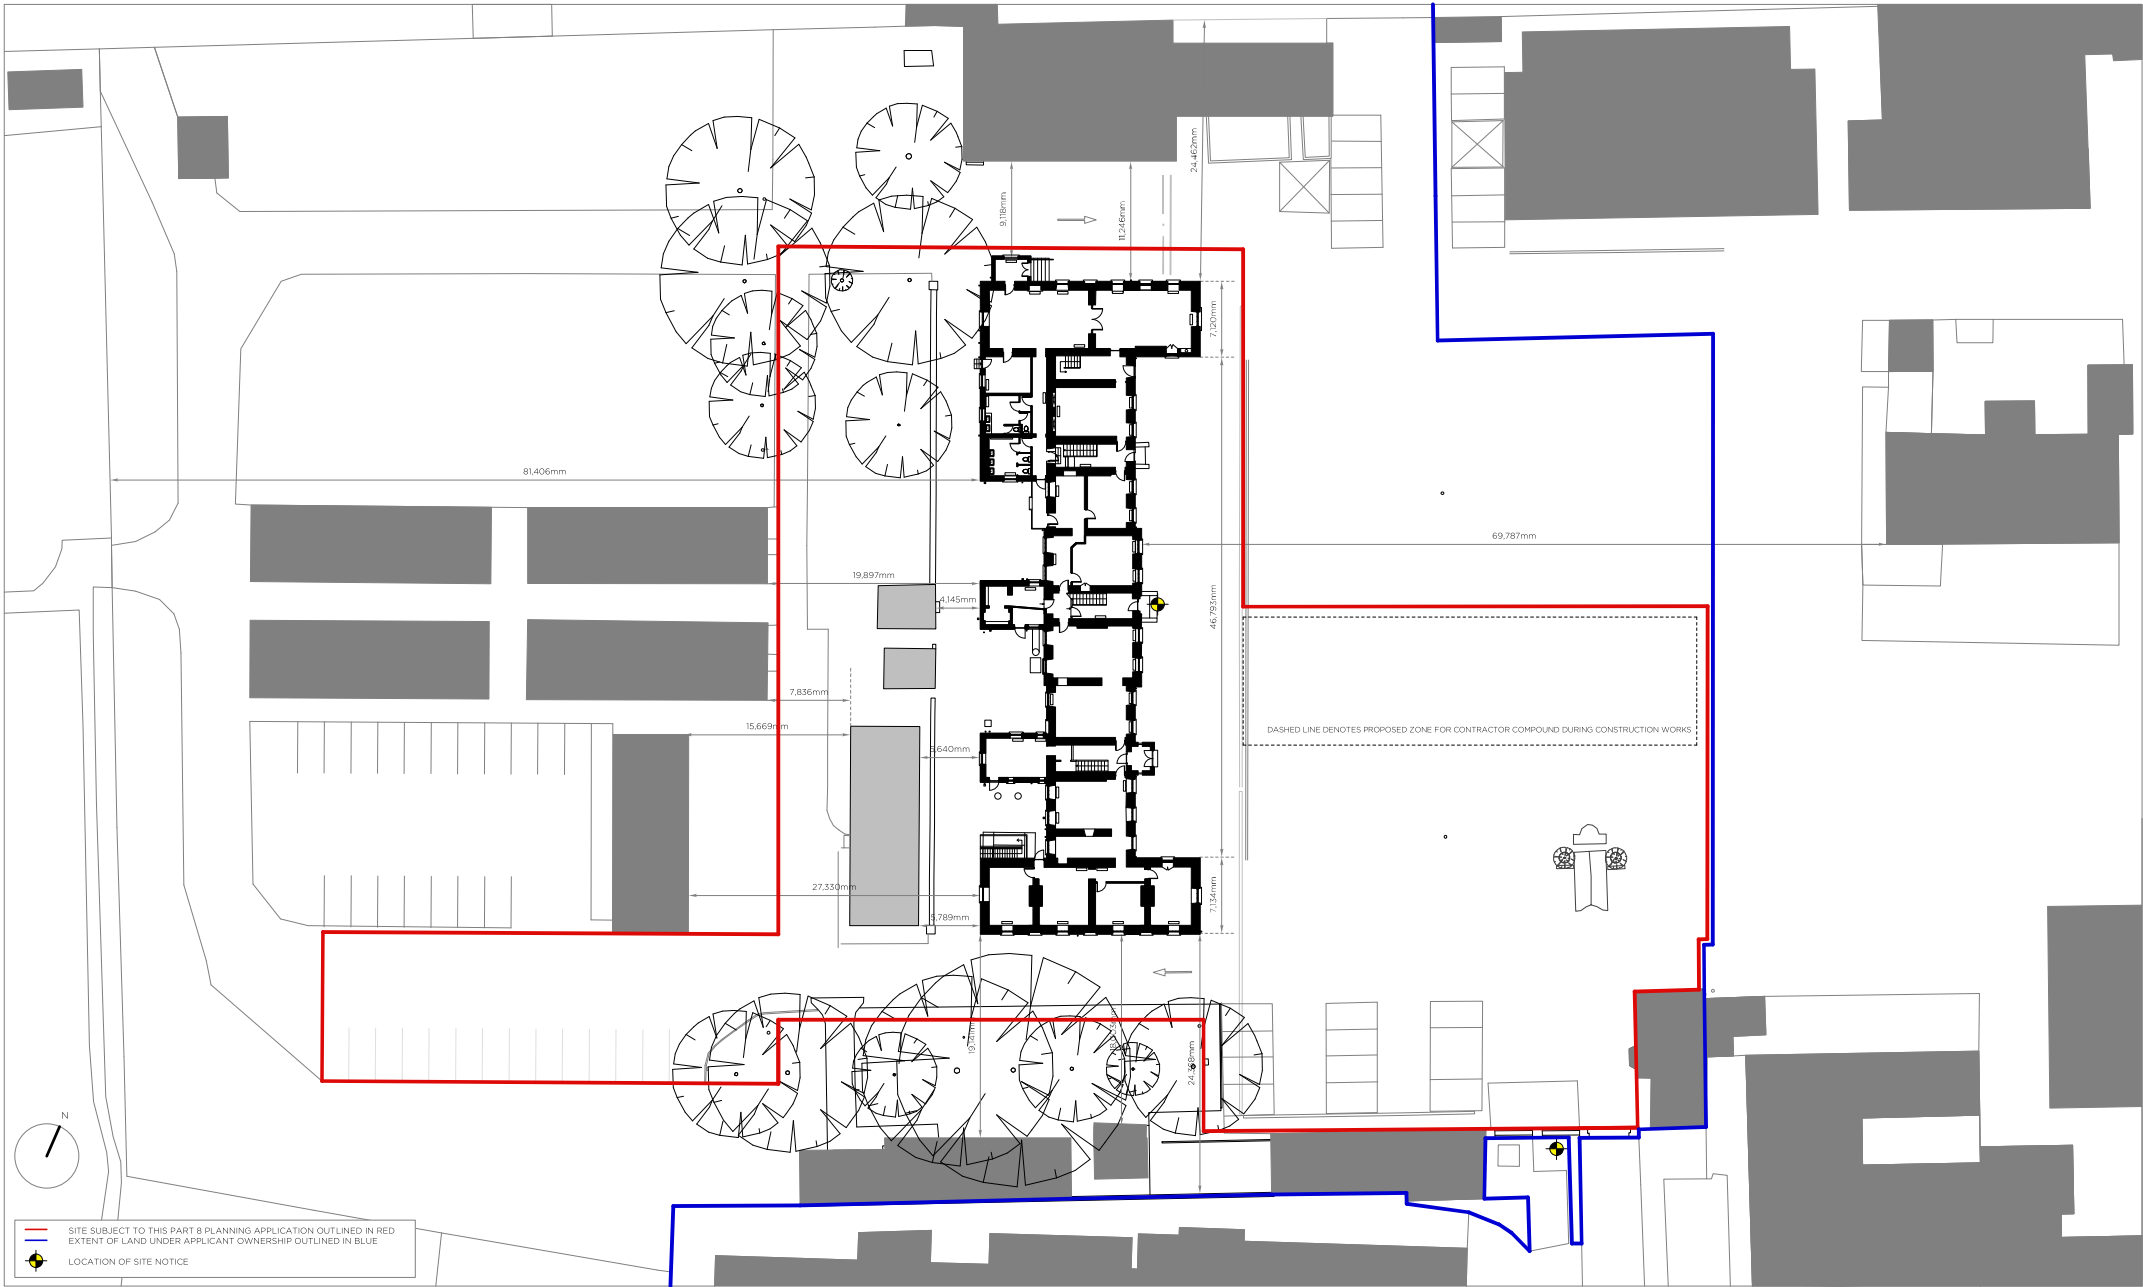


LEAD CONSULTANT / ARCHITECT:	ROBIN LEE ARCHITECTURE
QUANTITY SURVEYOR:	NOLAN CONSTRUCTION CONSULTANTS
STRUCTURAL & CIVIL ENGINEER:	MPA
MECHANICAL & ELECTRICAL ENGINEER:	DELAP & WALLER


Issue	Description	Date	Drawn	Check
P1	PART 8	06.01.2025	OC	RL

 

WEST ELEVATION

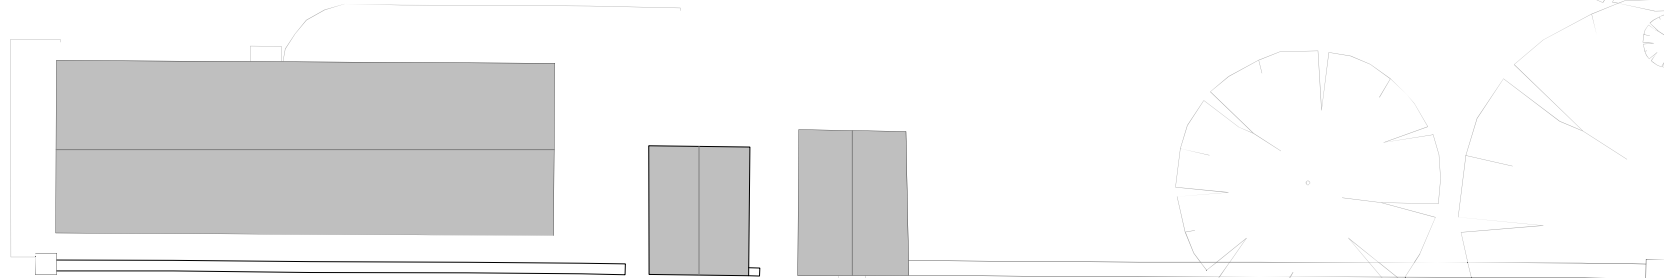

SOUTH ELEVATION

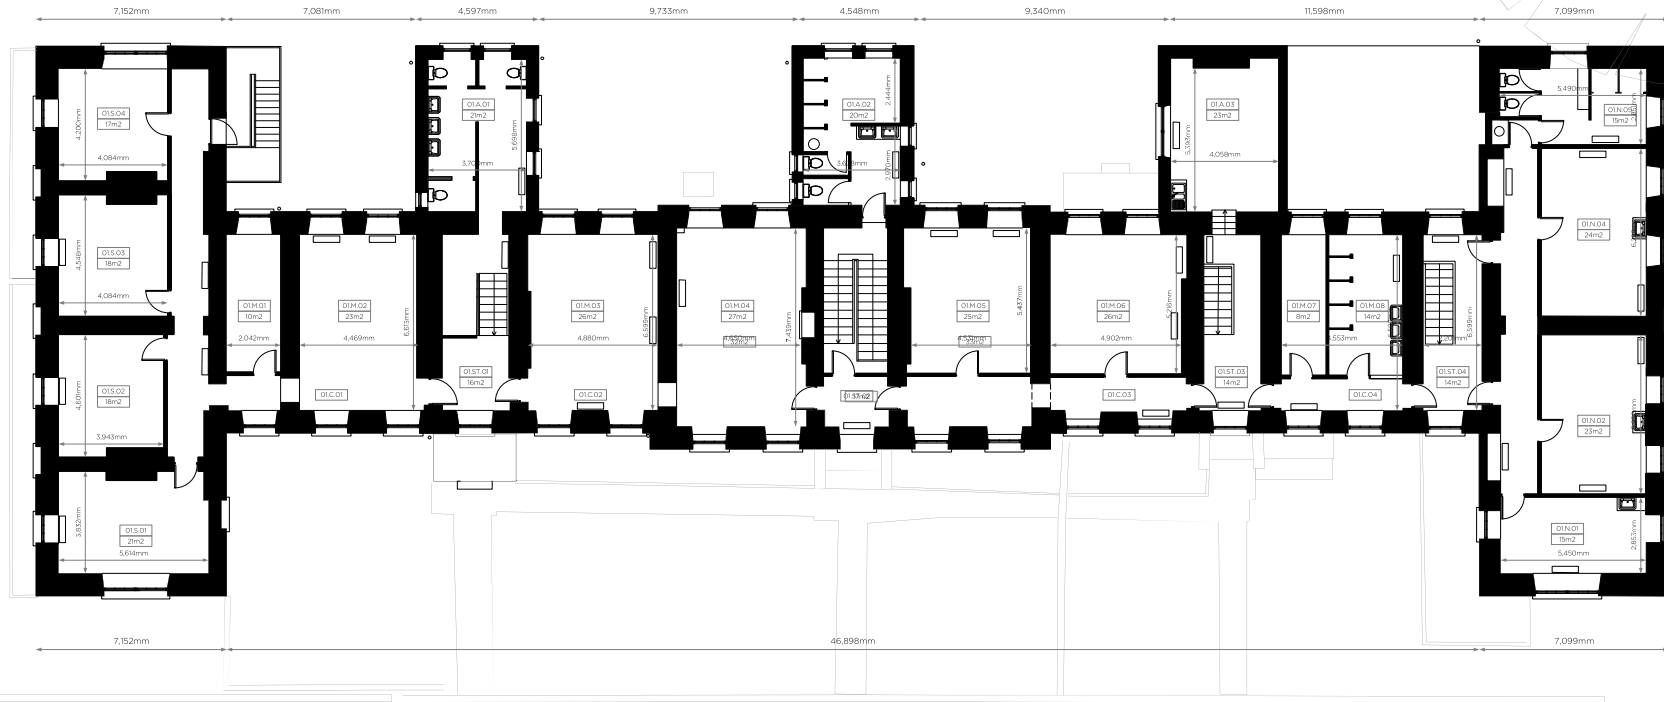

NORTH ELEVATION

EAST ELEVATION

FIRST FLOOR PLAN _ EXISTING



LEAD CONSULTANT / ARCHITECT:	ROBIN LEE ARCHITECTURE
QUANTITY SURVEYOR:	NOLAN CONSTRUCTION CONSULTANTS
STRUCTURAL & CIVIL ENGINEER:	MPA
MECHANICAL & ELECTRICAL ENGINEER:	DELAP & WALLER

Issue	Description	Date	Drawn	Check
P1	PART 8	06.01.2025	OC	RL

ROBIN LEE ARCHITECTURE

3 Salsbury Street
London
WC2R 5LH
T: 020 3866 6724
E: info@robinleearchitecture.com
W: www.robinleearchitecture.com

Project No.	24011
Client	LONGFORD COUNTY COUNCIL
Date	Jan 2025
Scale / Format	1:100 / A3
Drawn / Checked	OC / RL
Drawing Name	First Floor Plan_Existing
Issue	P1

PART 8

WEST ELEVATION



SOUTH ELEVATION



NORTH ELEVATION



EAST ELEVATION



SECOND FLOOR PLAN _ EXISTING



LEAD CONSULTANT / ARCHITECT:	ROBIN LEE ARCHITECTURE
QUANTITY SURVEYOR:	NOLAN CONSTRUCTION CONSULTANTS
STRUCTURAL & CIVIL ENGINEER:	MPA
MECHANICAL & ELECTRICAL ENGINEER:	DELAP & WALLER

Issue	Description	Date	Drawn	Check
P1	PART 8	06.01.2025	OC	RL

ROBIN LEE ARCHITECTURE

3 Salsbery Street
London
WC2B 5LH
T: 020 3366 6724
E: info@robinleearchitecture.com
W: www.robinleearchitecture.com

Project:	CONNOLLY BARRACKS LONGFORD	Project No:	24011
Client:	LONGFORD COUNTY COUNCIL	Drawing No:	D.012
Date:	Jan 2025	Issue:	P1
Scale / Format:	1/100 / A1		
Drawn / Checked:	OC / RL		
Drawing Name:	Second Floor Plan_Existing		

WEST ELEVATION



SOUTH ELEVATION



NORTH ELEVATION



EAST ELEVATION



ROOF PLAN _ EXISTING




LEAD CONSULTANT / ARCHITECT:	ROBIN LEE ARCHITECTURE
QUANTITY SURVEYOR:	NOLAN CONSTRUCTION CONSULTANTS
STRUCTURAL & CIVIL ENGINEER:	MPA
MECHANICAL & ELECTRICAL ENGINEER:	DELAP & WALLER

Issue	Description	Date	Drawn	Check
P1	PART 8	06.01.2025	OC	RL

ROBIN LEE ARCHITECTURE

3 Salsbury Street
London
WC2B 5LH
T: 020 3366 6724
E: info@robinleearchitecture.com
W: www.robinleearchitecture.com

Project:	CONNOLLY BARRACKS LONGFORD	Project No:	24011
Client:	LONGFORD COUNTY COUNCIL	Drawing No:	D.013
Date:	Jan 2025	Issue:	P1
Scale / Format:	1/500 / A3		
Drawn / Checked:	OC / RL		
Drawing Name:	Roof Plan_Existing		

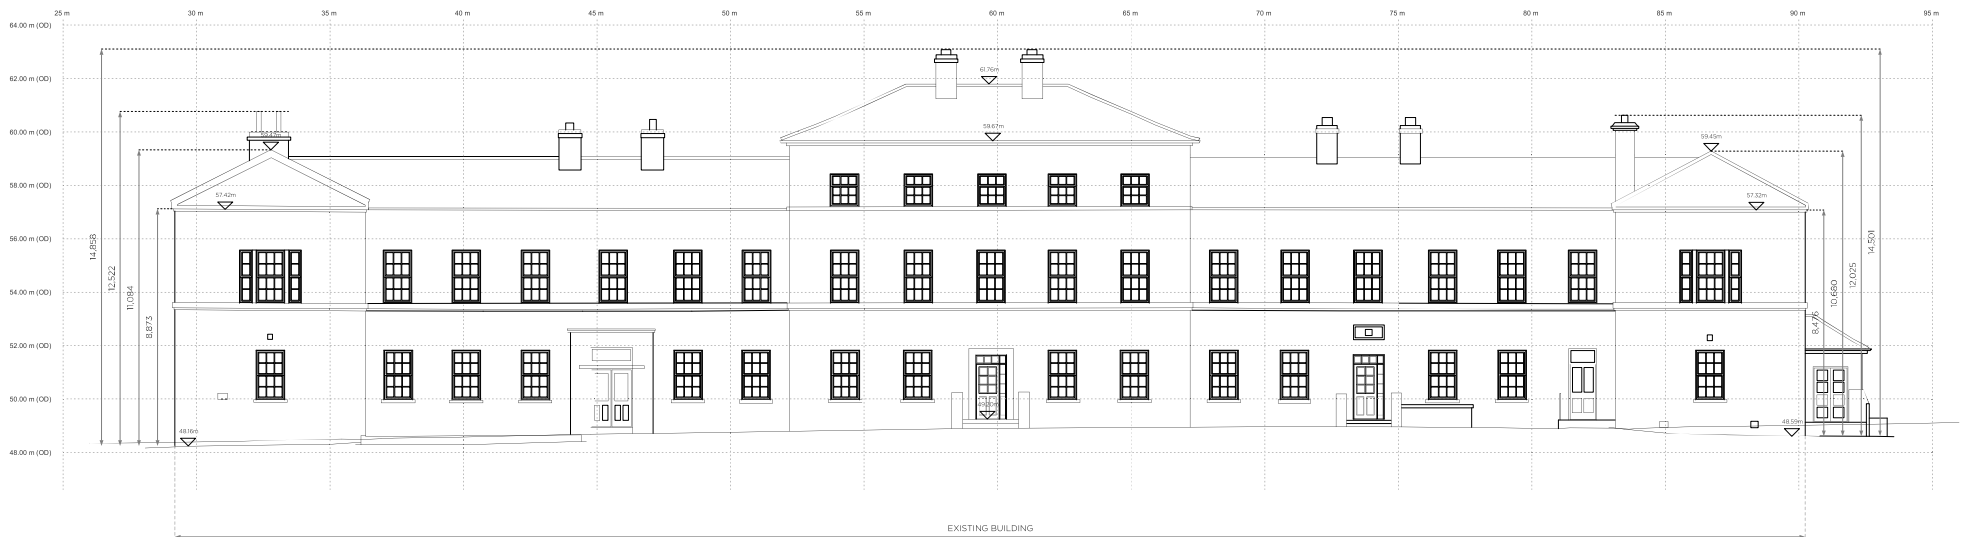

EAST ELEVATION _ EXISTING



LEAD CONSULTANT / ARCHITECT:	ROBIN LEE ARCHITECTURE
QUANTITY SURVEYOR:	NOLAN CONSTRUCTION CONSULTANTS
STRUCTURAL & CIVIL ENGINEER:	MPA
MECHANICAL & ELECTRICAL ENGINEER:	DELAP & WALLER

Issue	Description	Date	Drawn	Check
P1	PART 8	06.01.2025	OC	RL

PART 8	
Project No. 24011	
ROBIN LEE ARCHITECTURE	
3 Salsbury Street London WC2R 5LH	
T: 020 3366 6724 E: info@robinleearchitecture.com W: www.robinleearchitecture.com	
Client LONGFORD COUNTY COUNCIL	
Date: 06.01.2025	
Scale / Format: 1/500 / A3	
Drawing / Checked: OC / RL	
Drawing Name: East Elevation Existing	
Issue: P1	



NORTH ELEVATION _ EXISTING



LEAD CONSULTANT / ARCHITECT:	ROBIN LEE ARCHITECTURE
QUANTITY SURVEYOR:	NOLAN CONSTRUCTION CONSULTANTS
STRUCTURAL & CIVIL ENGINEER:	MPA
MECHANICAL & ELECTRICAL ENGINEER:	DELAP & WALLER

Issue	Description	Date	Drawn	Check
P1	PART 8	06.01.2025	OC	RL

USE FOR REVISIONS ONLY. IT DOES NOT SCALE & REPRODUCE. ALL DIMENSIONS TO BE CHECKED ON SITE. DIMENSIONS TO BE CHECKED IN CONJUNCTION WITH THE EXISTING BUILDING. ALL DIMENSIONS TO BE CHECKED TO THE ARCHITECT'S COPYRIGHT FOR THE ARCHITECTURE.

PART 8	
ROBIN LEE ARCHITECTURE	
3 Skelley Street London WC2B 5LH T: 020 3366 6724 E: info@robinleearchitecture.com W: www.robinleearchitecture.com	
Project No. 24011	
Client: LONGFORD COUNTY COUNCIL	
Date: Jan 2025	
Scale / Format: 1/100 / A1	
Drawing Name: North Elevation_Existing	
Issue: P1	



SOUTH ELEVATION _ EXISTING



LEAD CONSULTANT / ARCHITECT:	ROBIN LEE ARCHITECTURE
QUANTITY SURVEYOR:	NOLAN CONSTRUCTION CONSULTANTS
STRUCTURAL & CIVIL ENGINEER:	MPA
MECHANICAL & ELECTRICAL ENGINEER:	DELAP & WALLER

Issue	Description	Date	Drawn	Check
P1	PART 8	06.01.2025	OC	RL

PART 8	
Project No. 24011	
Project: CONNOLLY BARRACKS LONGFORD	
Client: LONGFORD COUNTY COUNCIL	
3 Salsbery Street, London	
WCB 5L8	
T: 020 3366 6724	
E: info@robinleearchitecture.com	
W: www.robinleearchitecture.com	
Date: Jan 2025	Drawing No: D.023
Scale / Format: 1/500 / A1	
Drawn / Checked: OC / RL	Issue: P1
Drawing Name: South Elevation_Existing	