




Section 3  
1 : 100

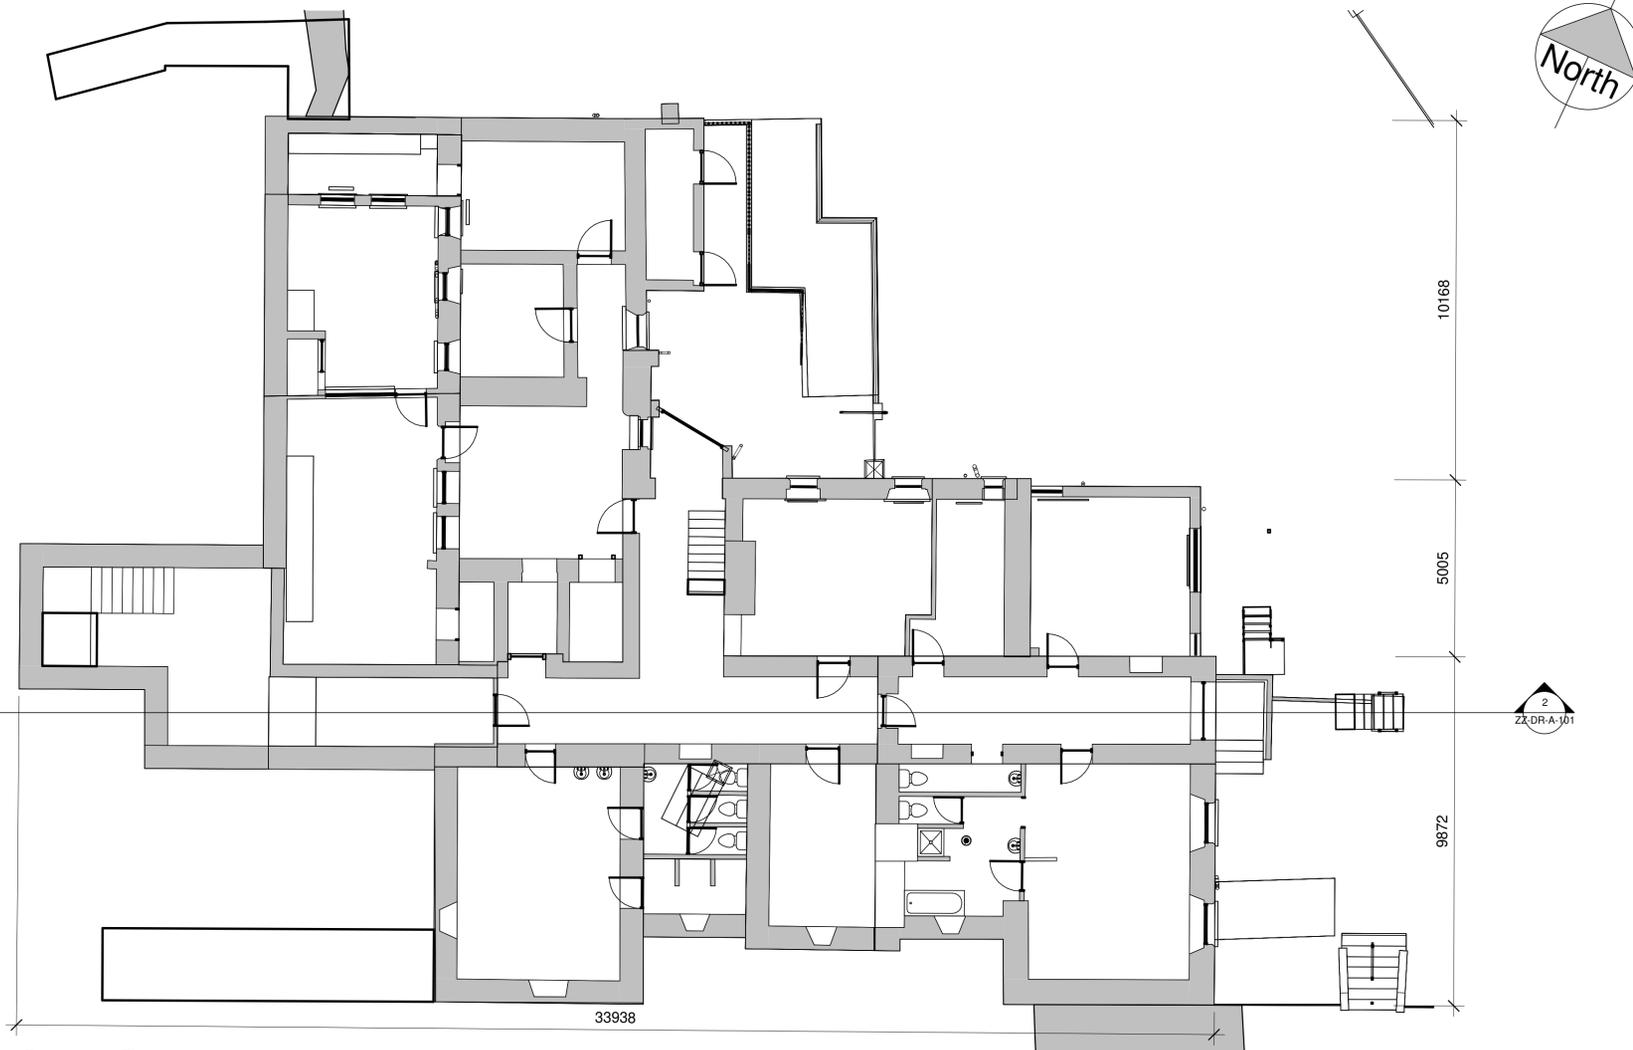

Basement Floor  
1 : 100

Revision Number	Revision Date	Issued by	Revision Description
P02	28.05.25	KD	ISSUED FOR PLANNING
P01	21.03.24	MZ	ISSUED FOR PLANNING

Use figured dimensions only. All dimensions to be checked on site.  
Architects to be informed immediately of any discrepancies before work commences on site.  
This drawing and any design hereon is copyright of Kenny Lyons & Associates Architects and must not be reproduced in whole or in part without their prior consent.

Project: POBAIL LE CHEILE REGENERATION PROJECT  
 Site: MAIN STREET, BALLYMAHON, CO. LONGFORD  
 Client: LONGFORD COUNTY COUNCIL  
 Title: FORMER CONVENT - EXISTING BASEMENT FLOOR & SECTION  
 Dwg No: 2245-KLA-00-ZZ-DR-A-101  
 Rev: P02  
 Date: 28.05.2025  
 Scale: 1 : 100  
 Drawn By: MZ  
 Checked: EG  
 PAR VIII SUBMISSION



KENNY LYONS  
Associates  
Architects

