




SECTION A-A
1 : 100



SECTION B-B
1 : 100



SECTION D-D
1 : 100

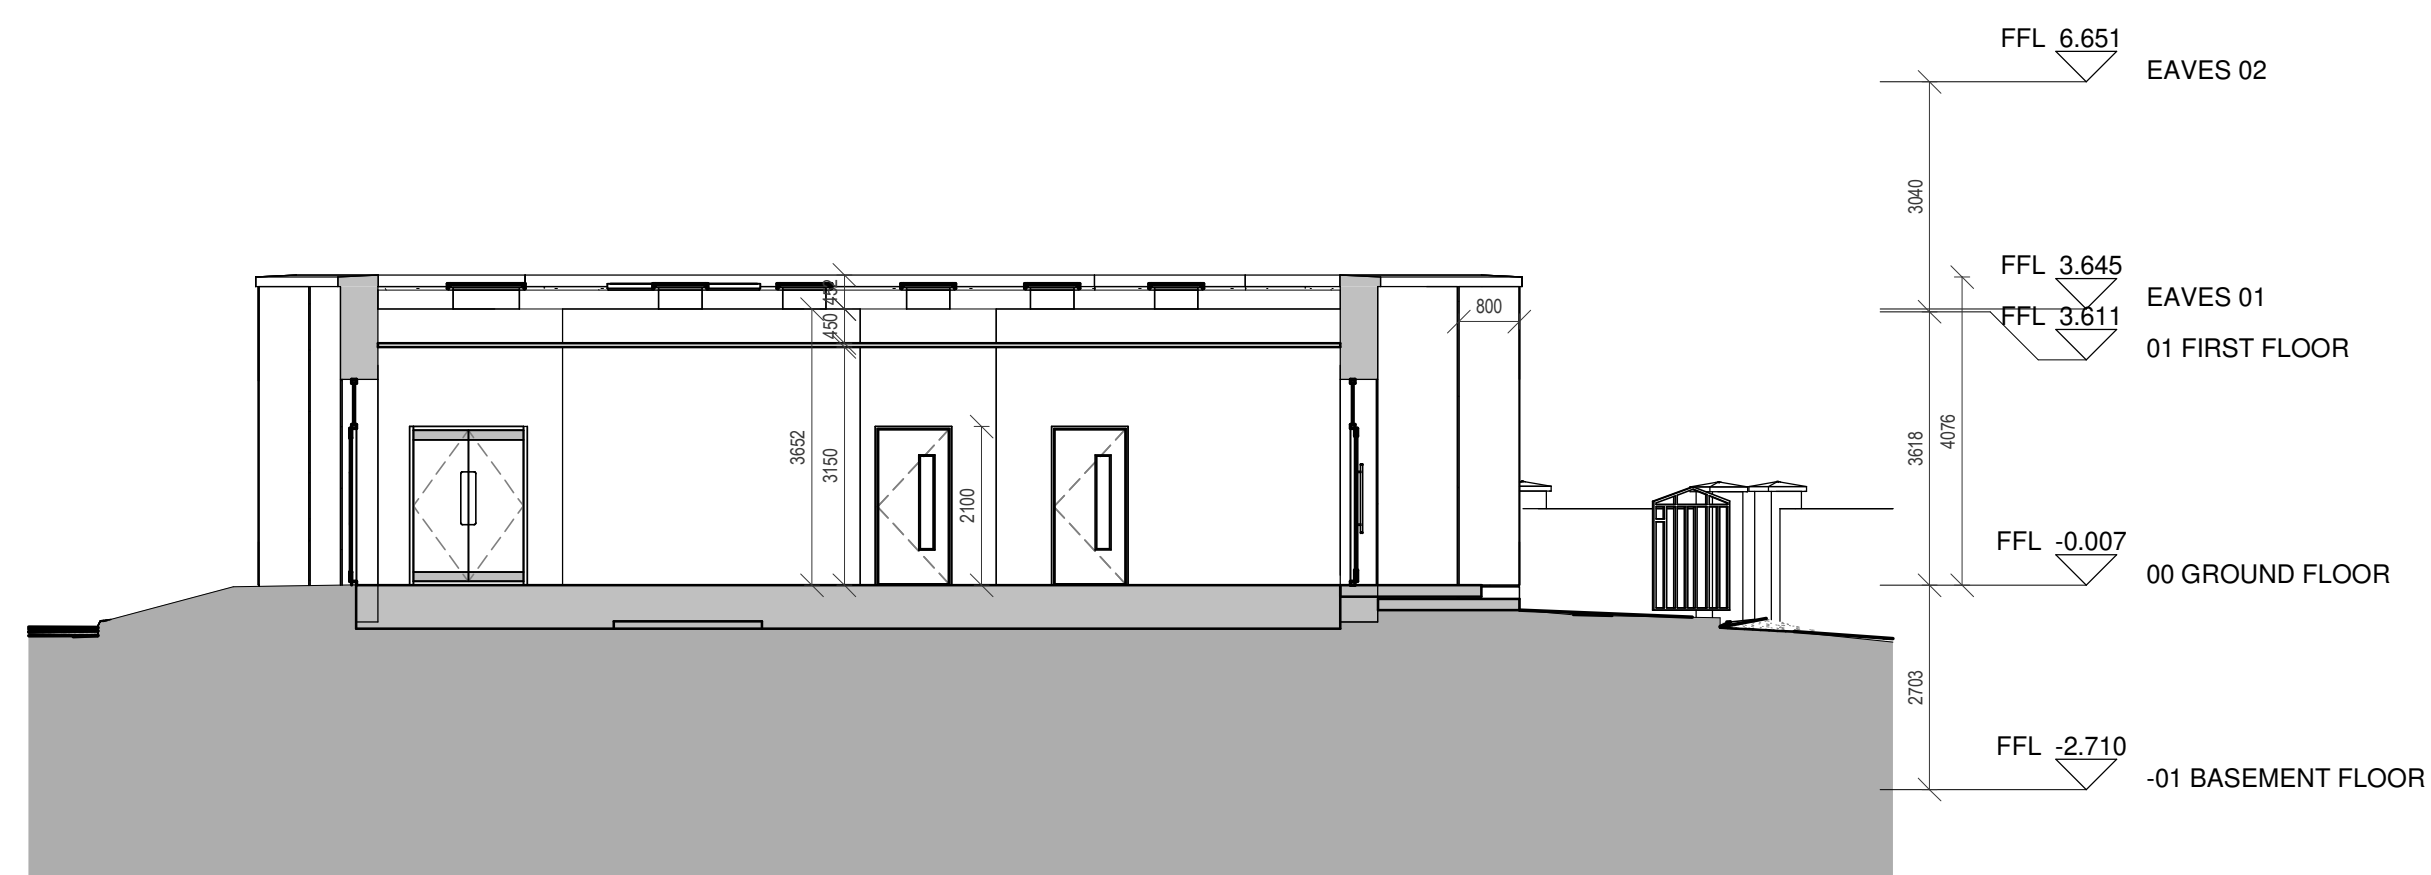

SECTION C-C
1 : 100

P02	15.05.25	EOB	ISSUED FOR PLANNING
P01	21-03-24	MZ	ISSUED FOR PLANNING
Revision Number	Revision Date	Issued by	Revision Description

Use figured dimensions only. All dimensions to be checked on site.
Architects to be informed immediately of any discrepancies before work commences on site.
This drawing and any design hereon is copyright of Kenny Lyons & Associates Architects and must not be reproduced in whole or in part without their prior consent.



KENNY LYONS
Associates
Architects

Block 6
Central Business Park
Clonminch
Tullamore
Co. Offaly

Tel: 087 9324241
Fax: 087 8531345
office@kennylyons.ie

Project: POBAIL LE CHEILE REGENERATION PROJECT

Site: MAIN STREET, BALLYMAHON, CO. LONGFORD

Client: LONGFORD COUNTY COUNCIL

Title: FORMER CONVENT - PROPOSED SECTIONS

Dwg No: 2245-KLA-00-ZZ-DR-A-300

Rev: P02

Date: 16.05.2025

Scale: 1 : 100

Drawn By: MZ


Checked: JB

PART VIII SUBMISSION



AN LONGFORT
CONNECTED

County Councils
Longford County Council

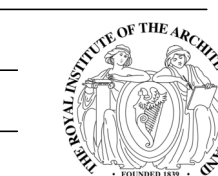

SEAL OF THE NATIONAL UNIVERSITY OF THE ARCHITECTURE OF IRELAND