

Planning Pack Map



NORTH



CENTRE  
COORDINATES:  
ITM 615277,757349

PUBLISHED:  
29/11/2022

ORDER NO.:  
50305137\_1

MAP SERIES:  
1:2,500  
1:2,500

MAP SHEETS:  
2694-B  
2694-D

SITE LOCATION MAP  
SCALE 1:2500 @ A3

INDICATES SITE BOUNDARY  
SITE AREA: 0.473 Ha / 1.16 Acre

LOCATION OF SITE NOTICE


COMPILED AND PUBLISHED BY:  
Ordnance Survey Ireland,  
Phoenix Park,  
Dublin 8,  
Ireland.

COPYRIGHT LICENCE NO: CYAL50452065  
© Tailte Éireann – Surveying.

Unauthorised reproduction  
infringes Ordnance Survey Ireland  
and Government of Ireland  
copyright.

All rights reserved.  
No part of this publication may  
be copied, reproduced  
or transmitted in any form  
or by any means without the prior  
written permission of  
the copyright owners.

The representation on this map  
of a road, track or footpath  
is not evidence of the existence  
of a right of way.

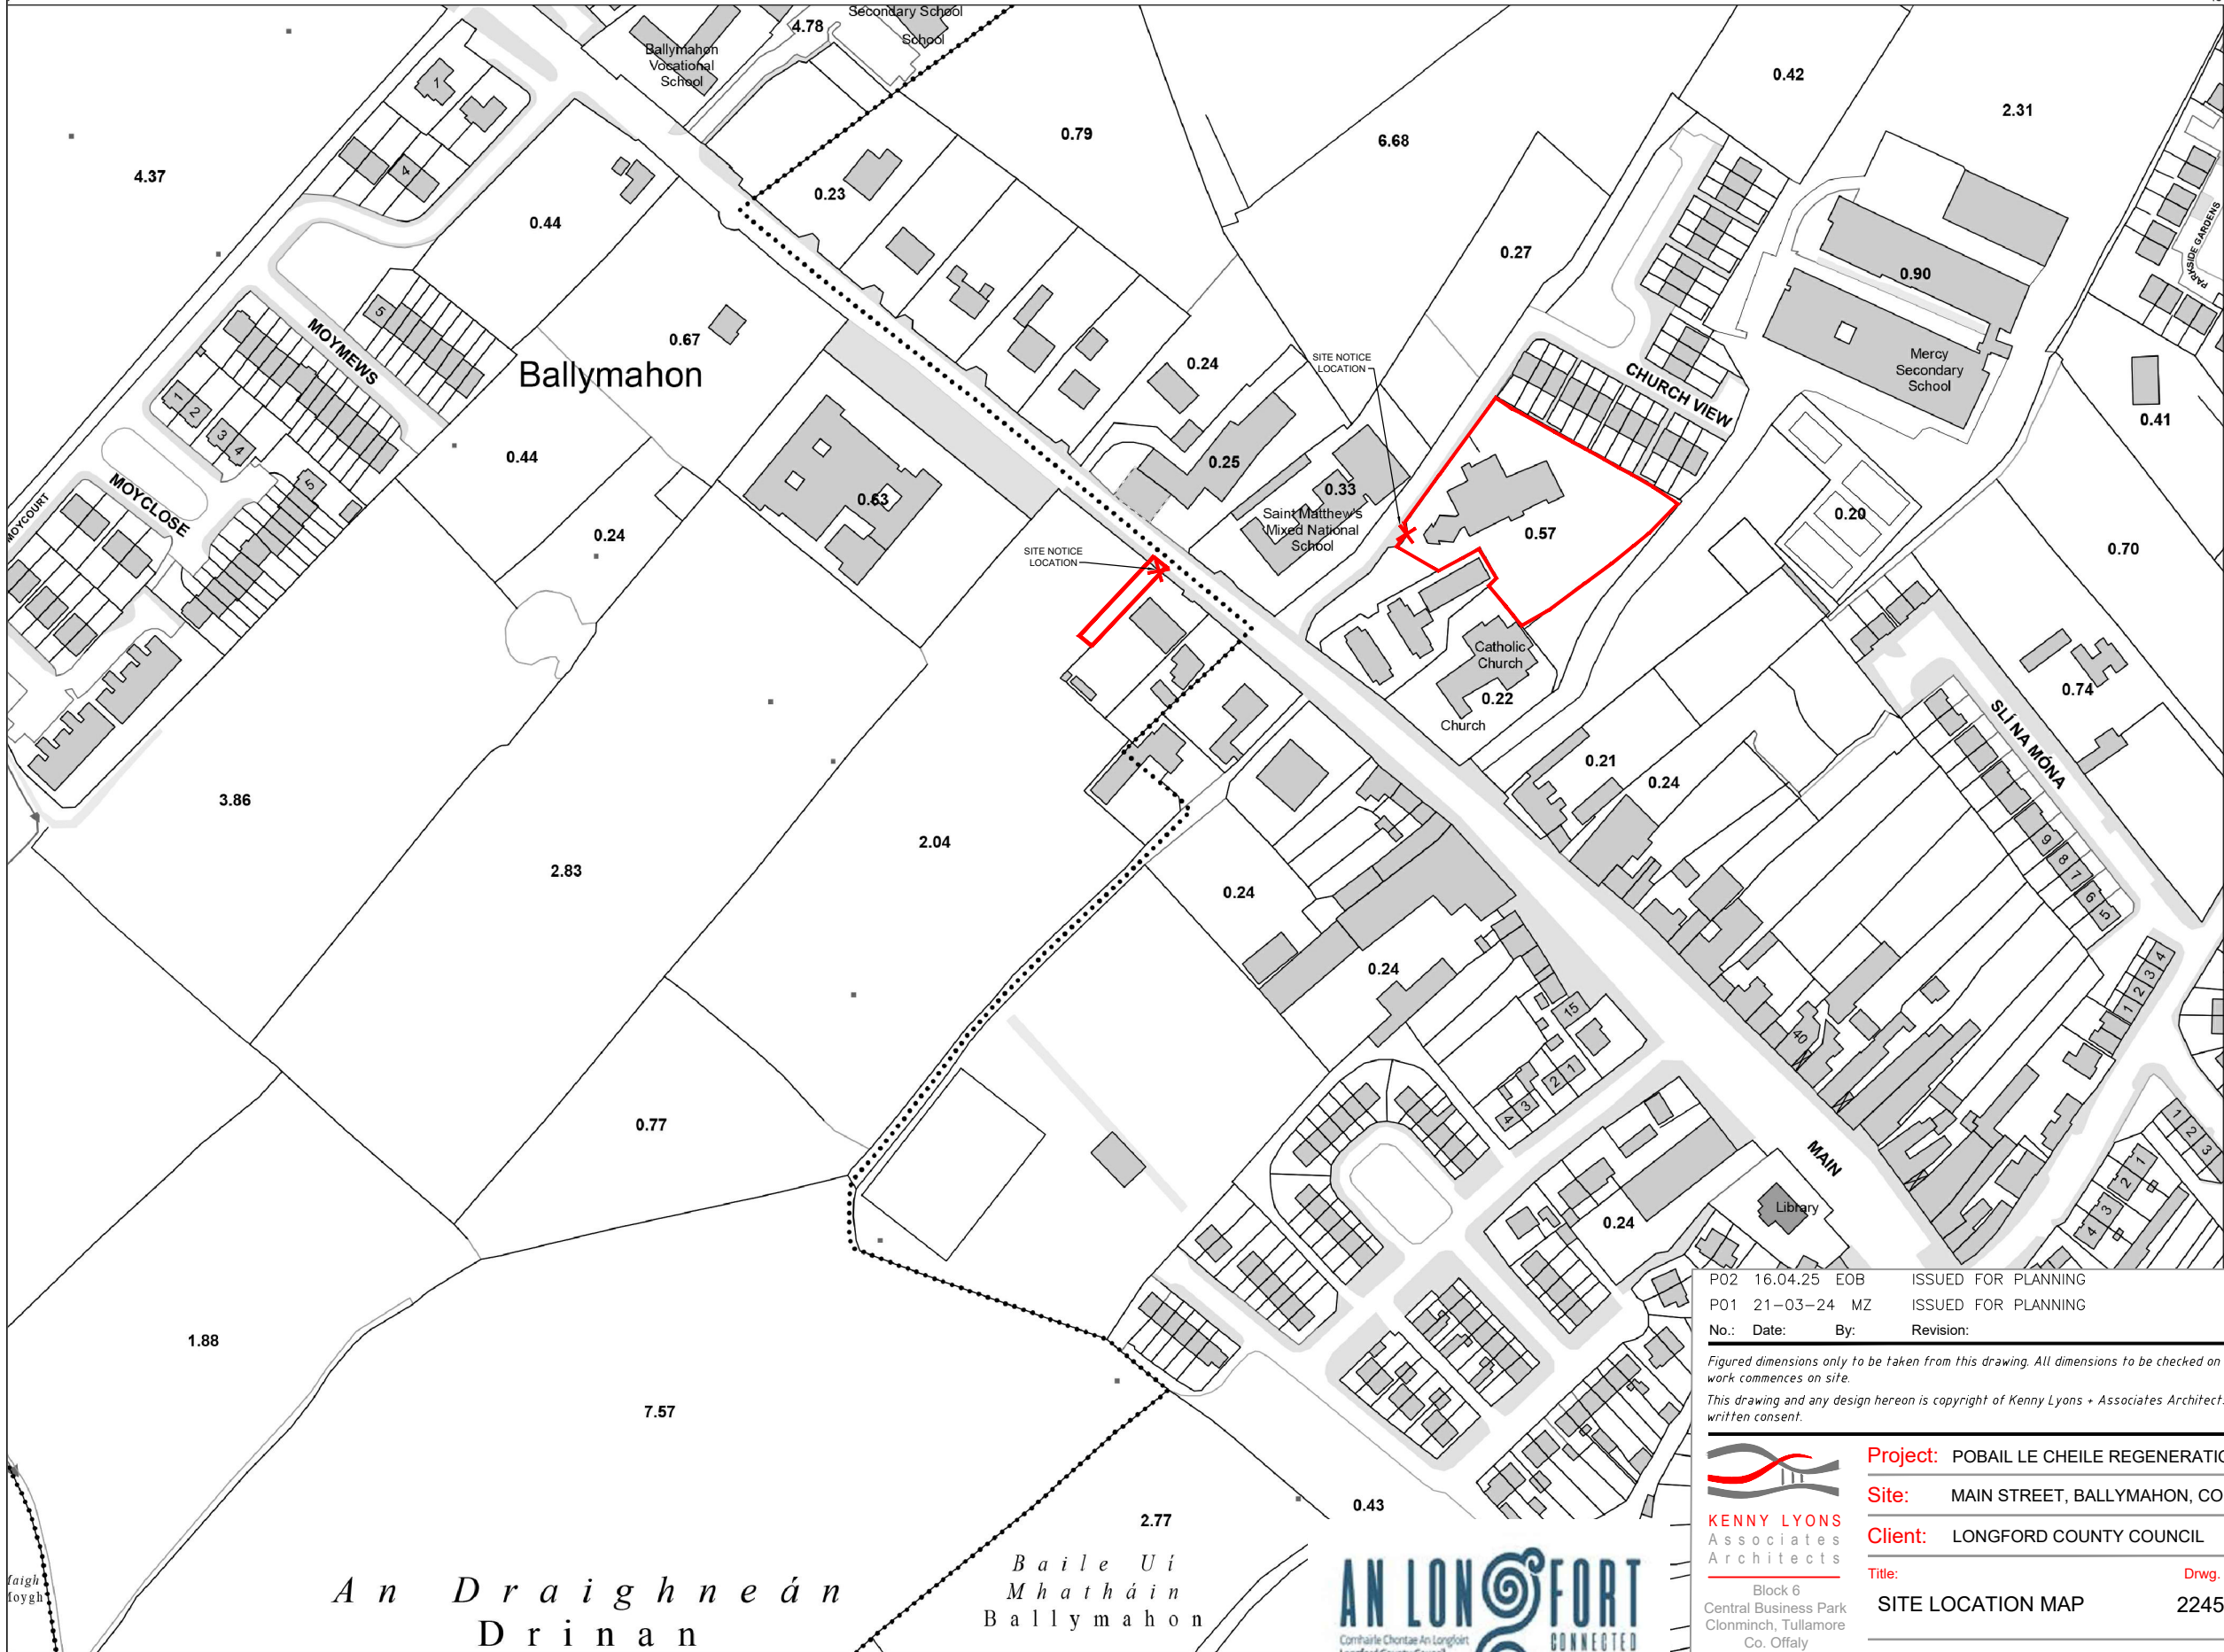

P02	16.04.25	EOB	ISSUED FOR PLANNING
P01	21-03-24	MZ	ISSUED FOR PLANNING
No.:	Date:	By:	Revision:

Figured dimensions only to be taken from this drawing. All dimensions to be checked on site. Architects to be informed immediately of any discrepancies before work commences on site.

This drawing and any design hereon is copyright of Kenny Lyons + Associates Architects and must not be reproduced in whole or in part without their prior written consent.



Project: POBAIL LE CHEILE REGENERATION PROJECT  
Site: MAIN STREET, BALLYMAHON, CO. LONGFORD  
Client: LONGFORD COUNTY COUNCIL



Title: SITE LOCATION MAP  
Drwg. No.: 2245-KLA-00-00-DR-A-001  
Rev: P02

Date: 20.05.2025  
Scale: 1:2500  
Drawn by: NMCD  
Checked: EG

PART VIII SUBMISSION

A3  
© 2025

An Draighneán  
Drinan

Baile Uí  
Mhatháin  
Ballymahon



OUTPUT SCALE: 1:2,500

Output scale is not indicative of data capture.  
Further information is available at: