



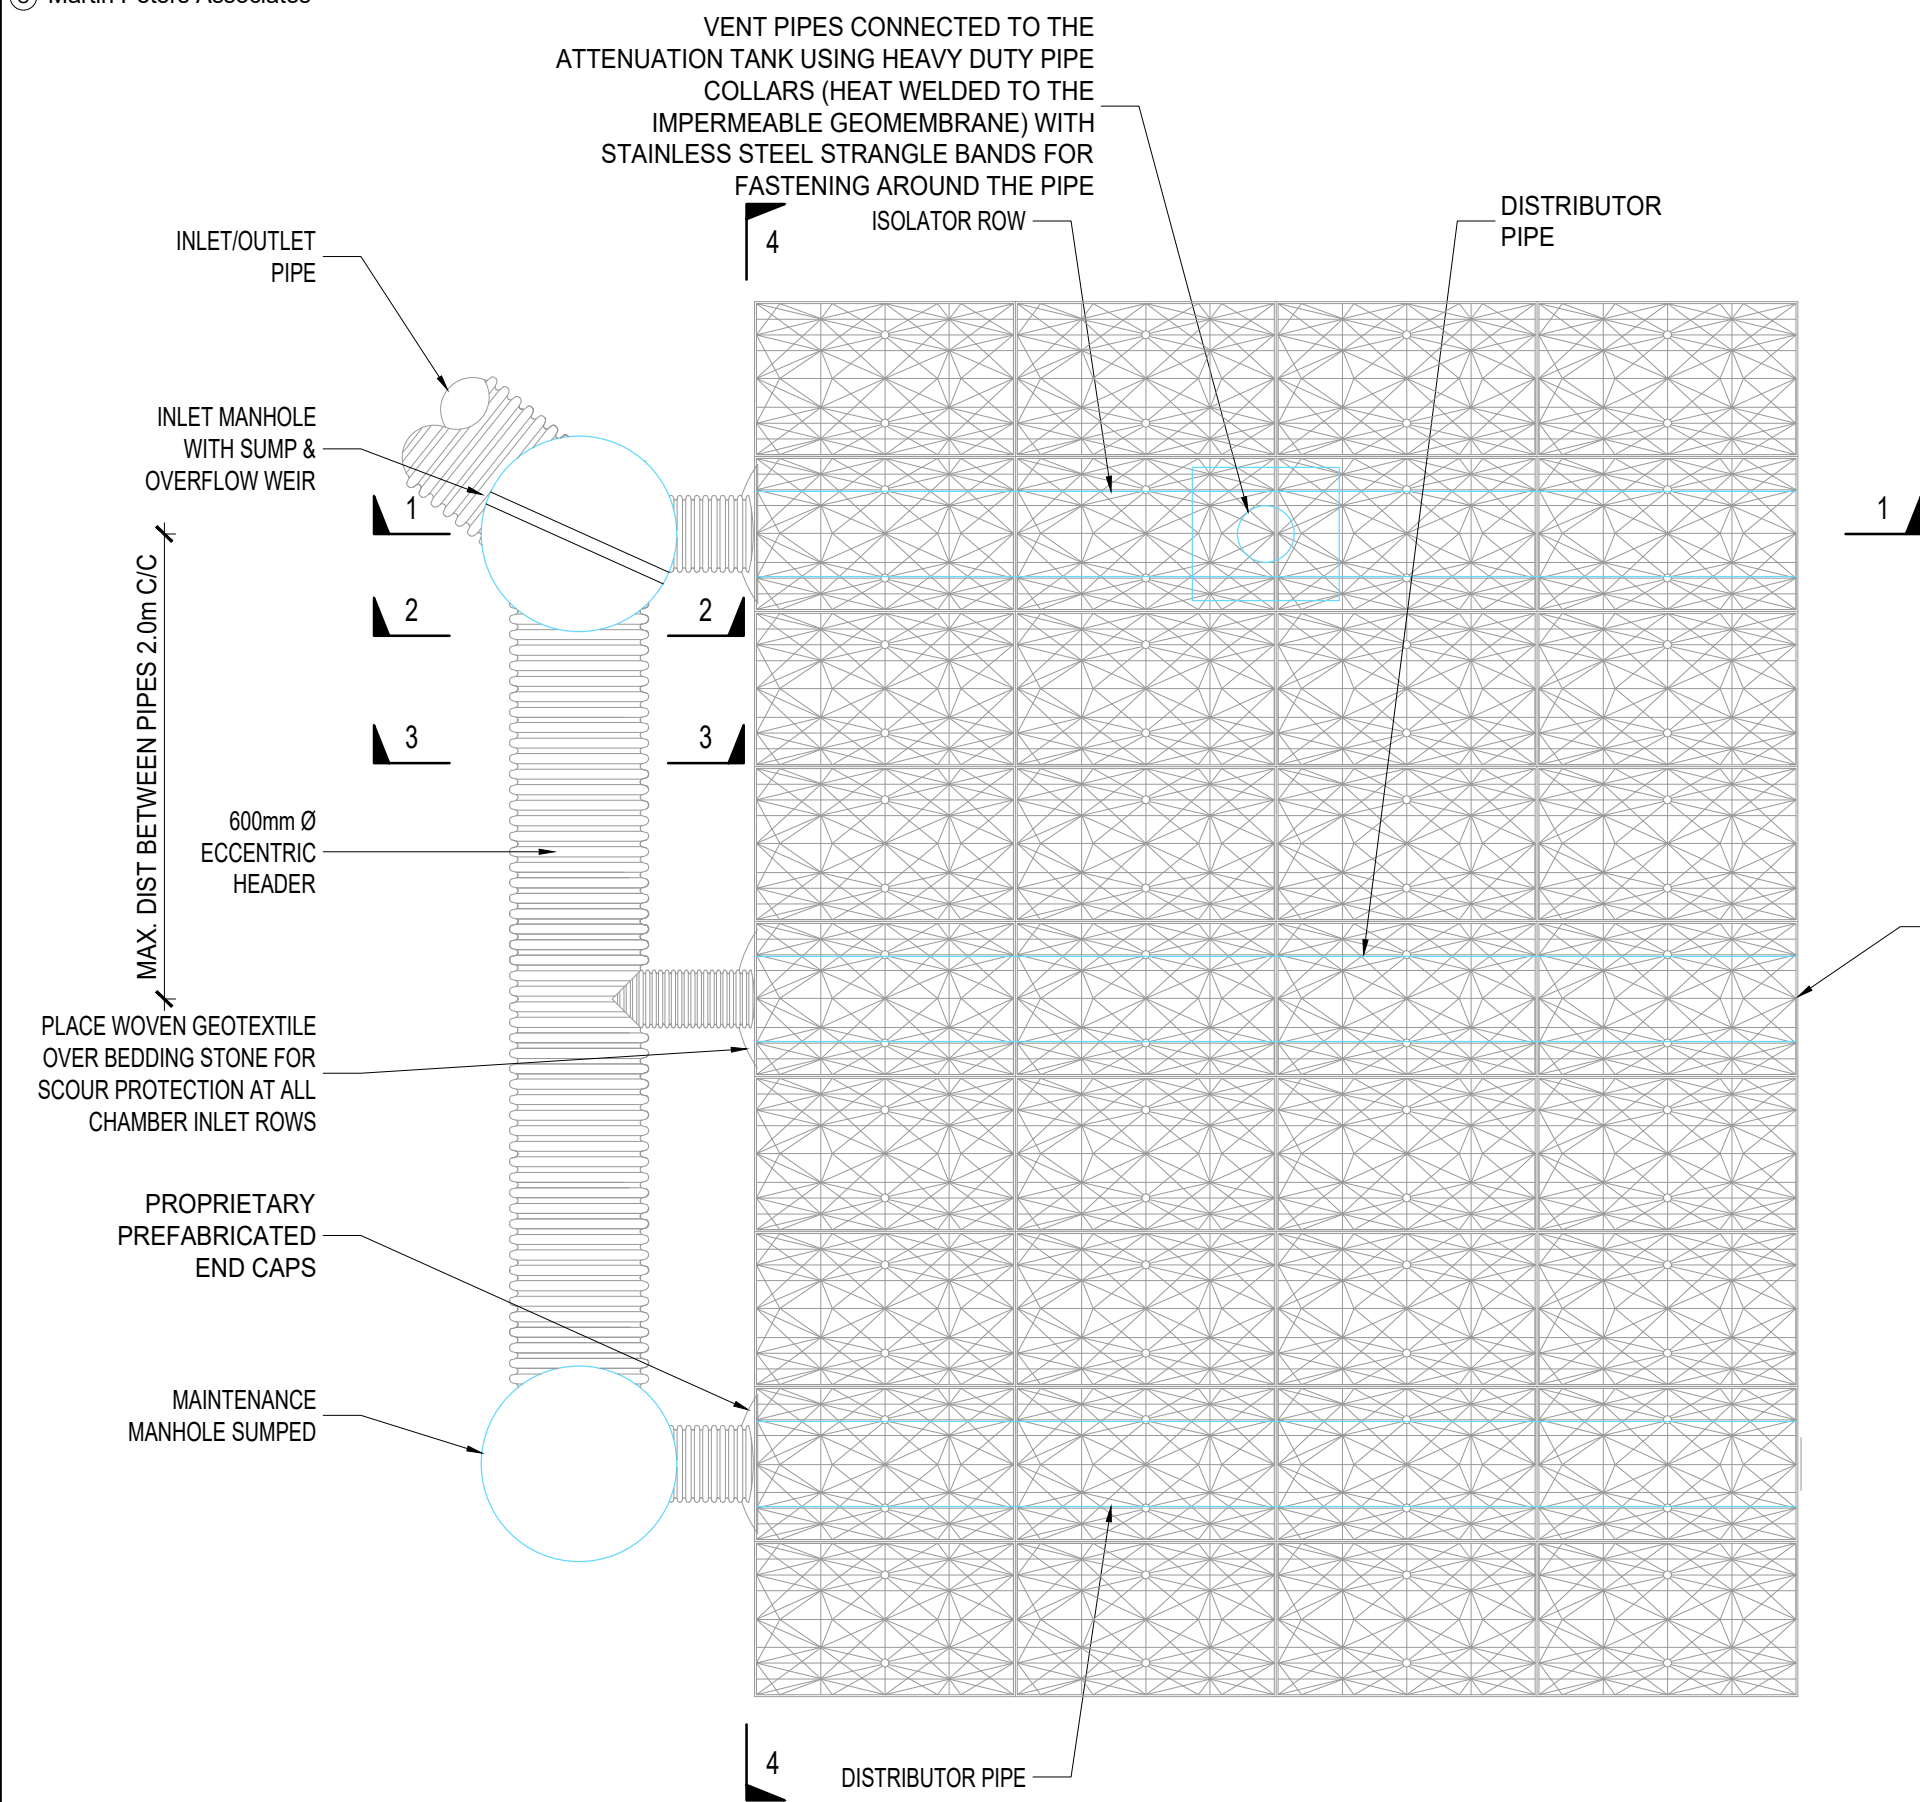

PLAN OF ATTENUATION LAYOUT

SCALE 1:20 @ A1

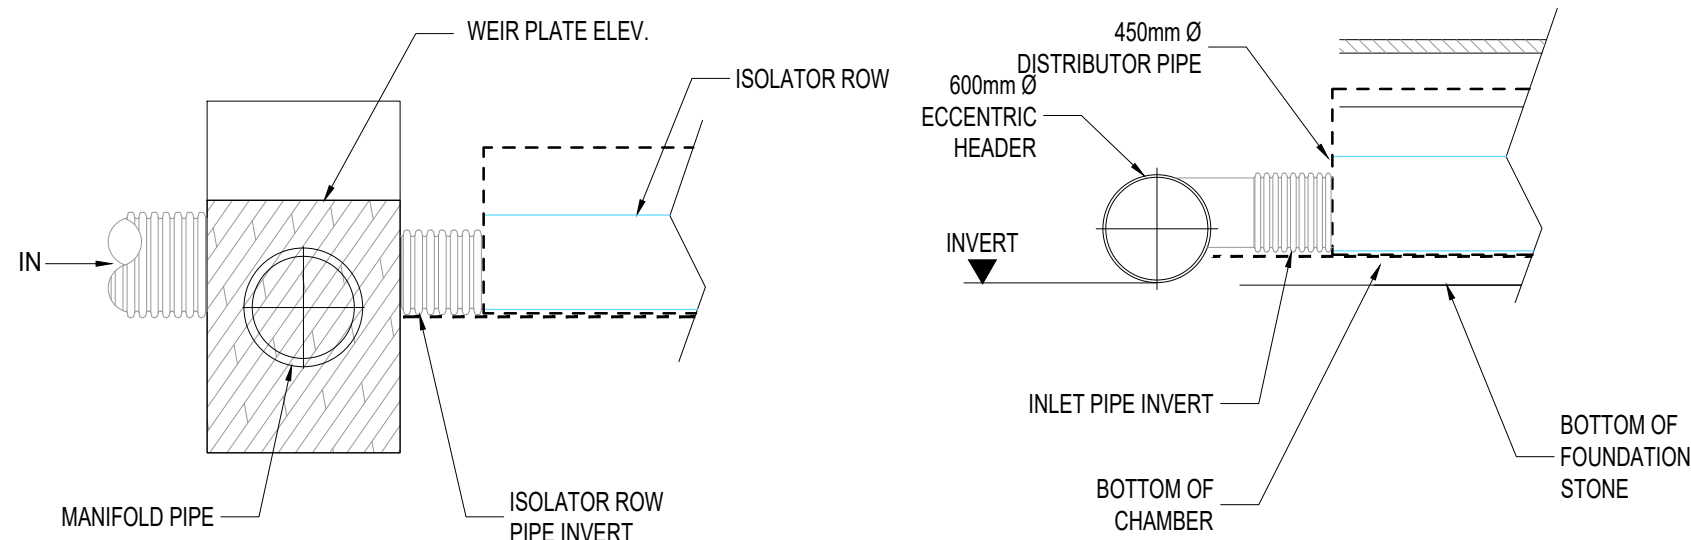


ECCENTRIC HEADER DETAILS

SCALE 1:20 @ A1

SECTION 2-2


SCALE 1:20 @ A1

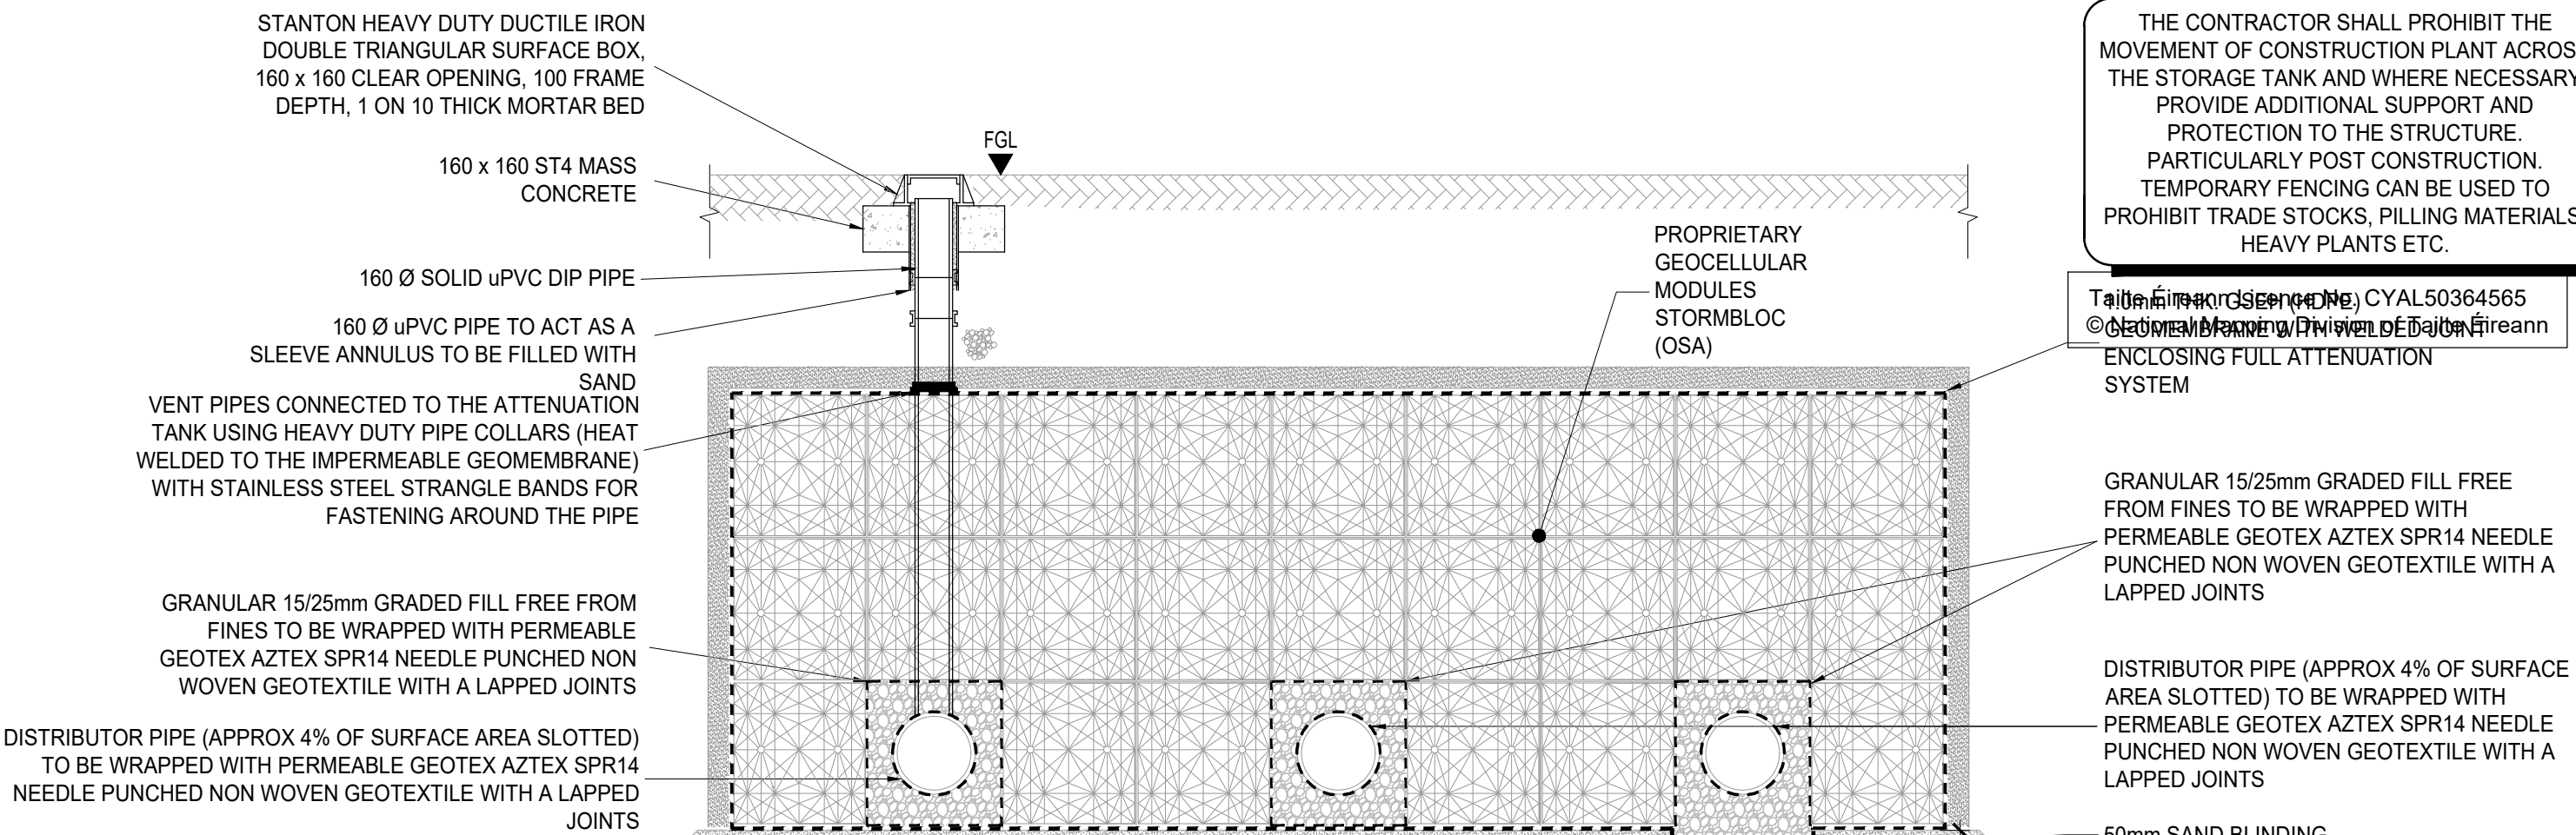

TYPICAL DETAILS OF ATTENUATION USING MODULAR UNITS


(SECTION 4-4 - FRONT VIEW)

SCALE 1:20 @ A1

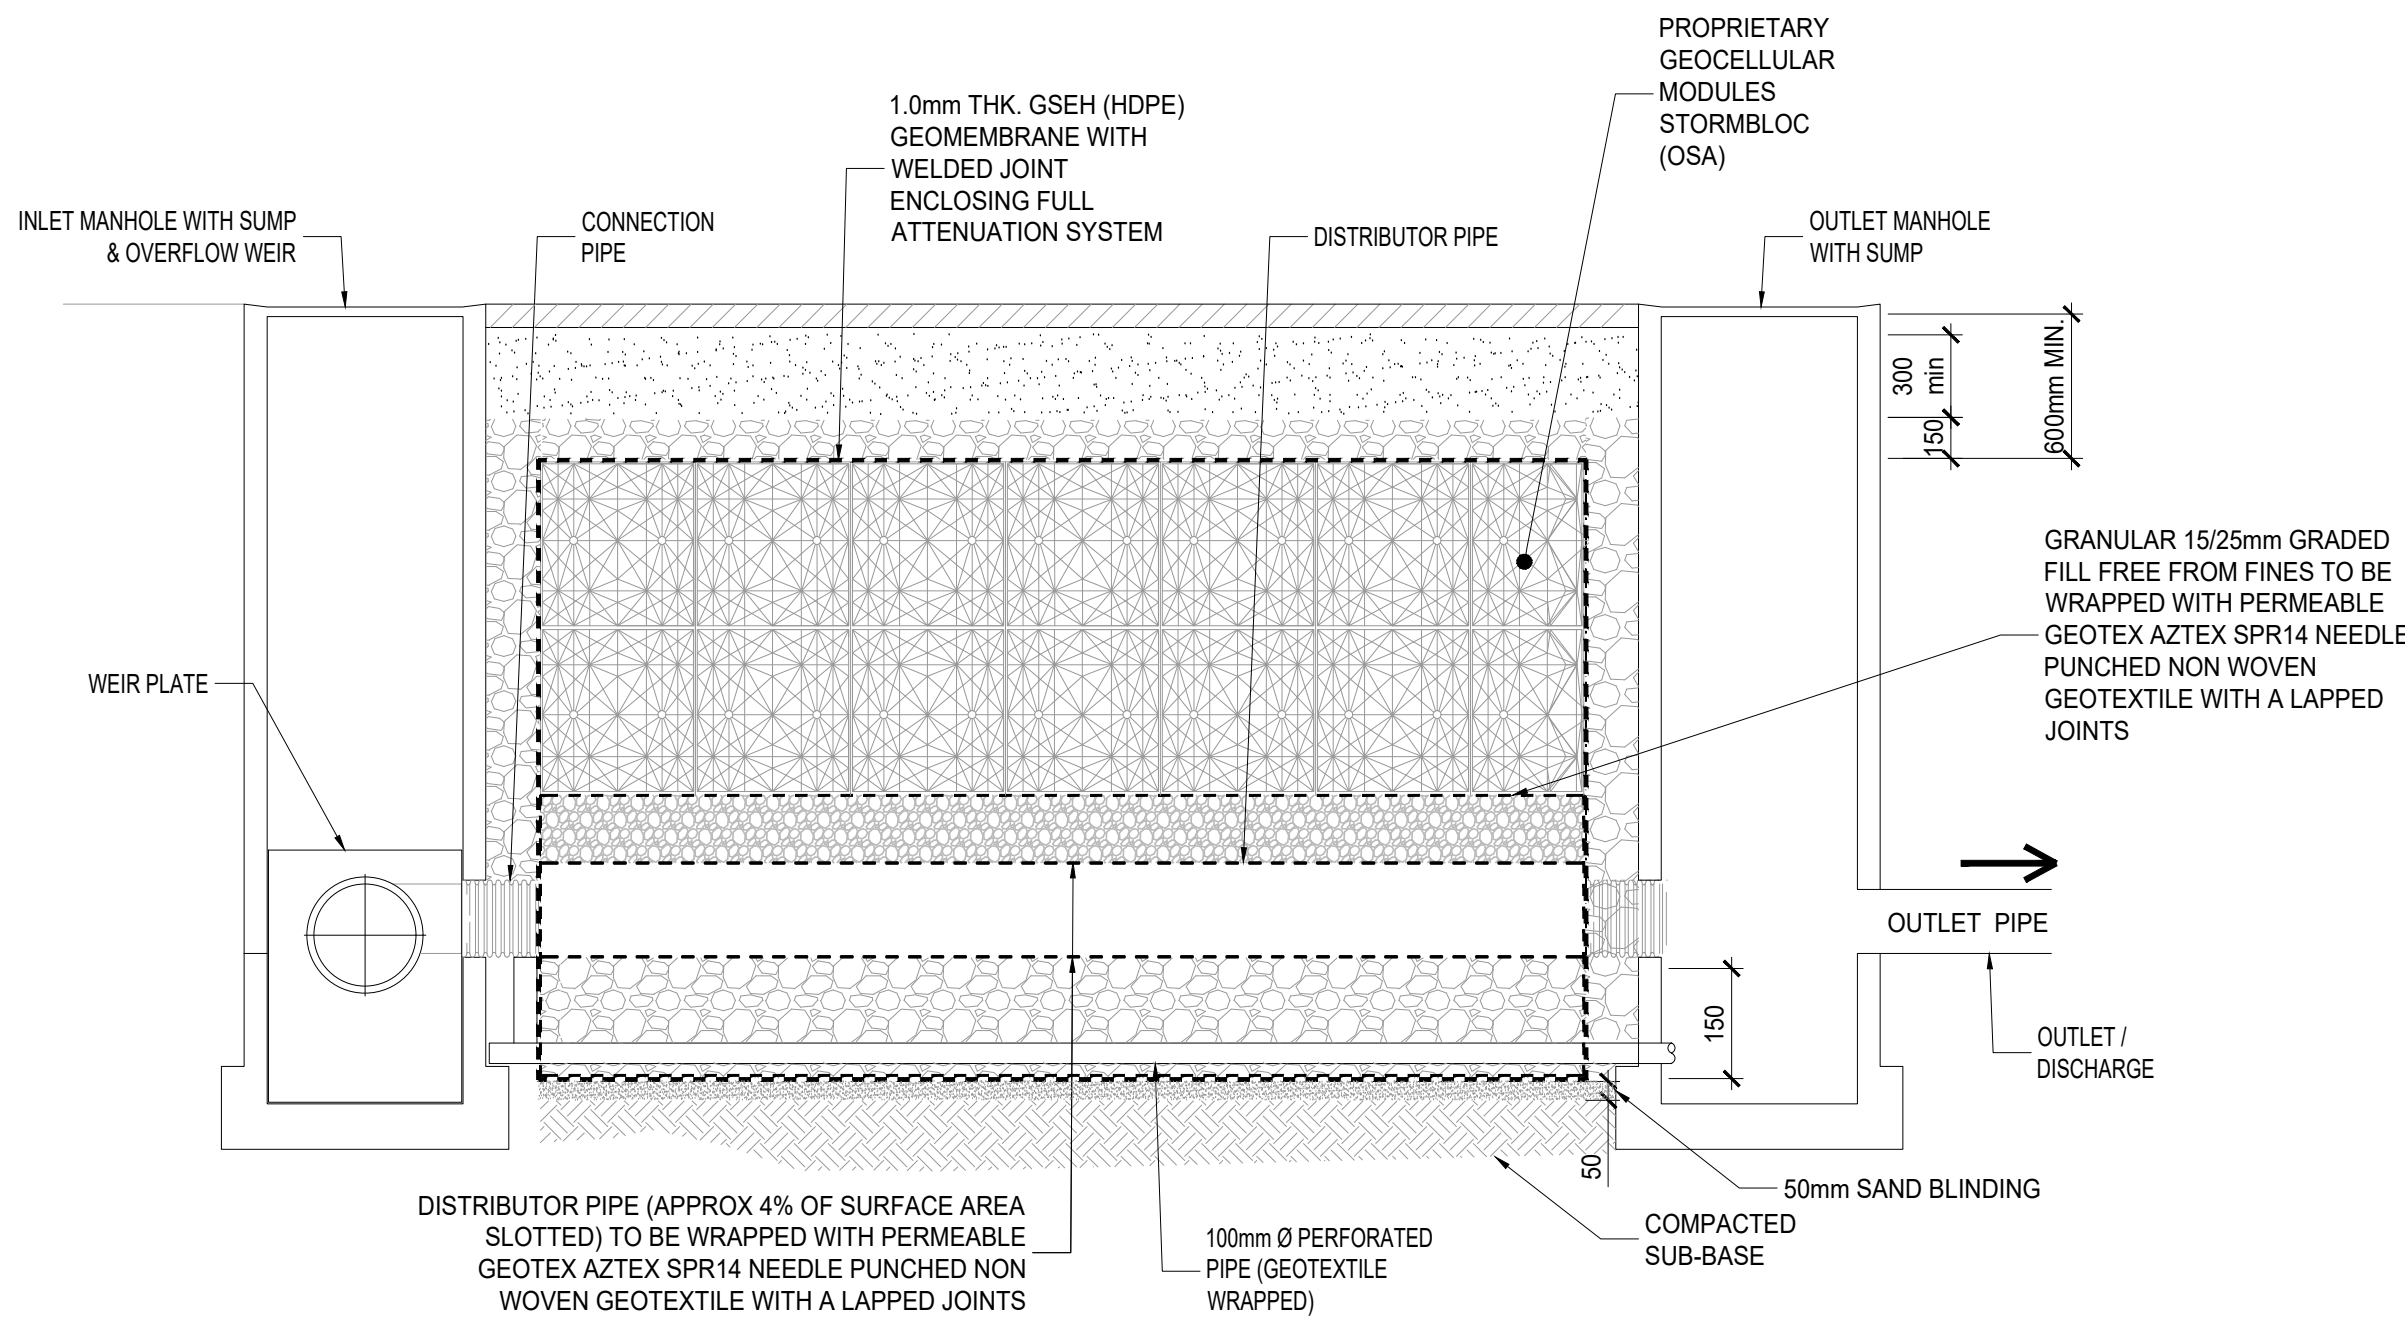


SECTION 1-1 THRU' INTERCEPTOR SYSTEM

SCALE 1:20 @ A1

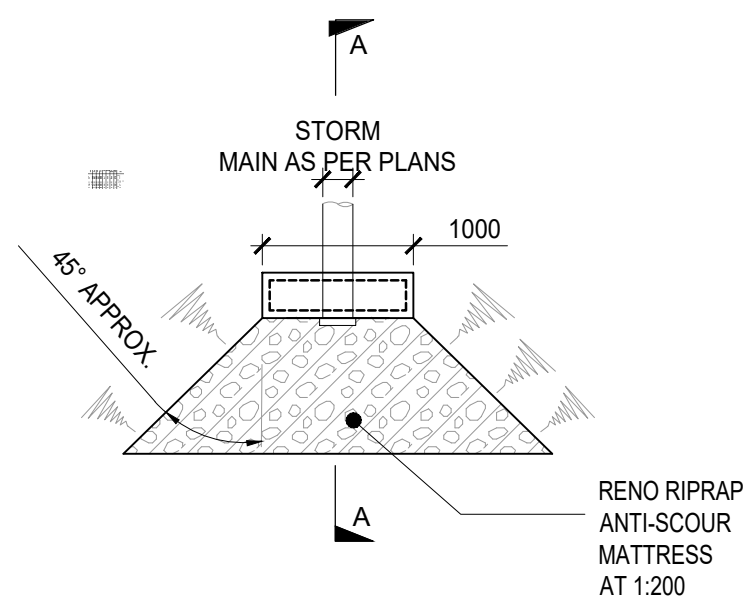

STREAM HEAD WORKS PLAN

SCALE 1:50 @ A1 & 1:100 @ A3

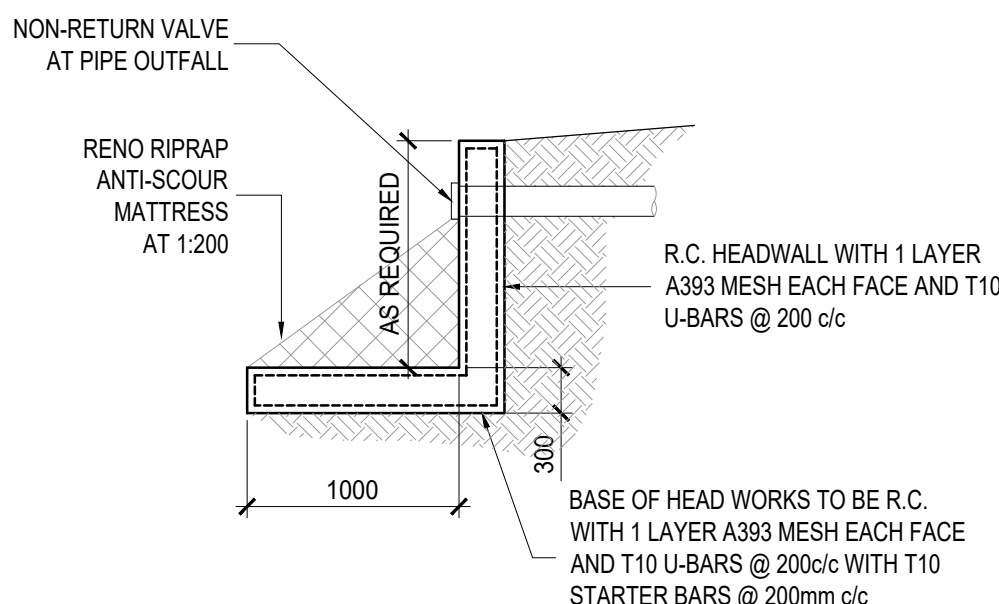

SECTION A-A

SCALE 1:50 @ A1 & 1:100 @ A3

GENERAL NOTES:-

- THIS DRAWING TO BE READ IN CONJUNCTION WITH ALL RELEVANT ARCHITECTS & ENGINEERS DRAWINGS & SPECIFICATIONS.
- DO NOT SCALE. USE FIGURED DIMENSIONS ONLY.
- THE CONTRACTOR SHALL VERIFY ALL DIMENSIONS & ELEVATIONS WITH ARCHITECTURAL DRAWINGS PRIOR TO START OF CONSTRUCTION. ALL DISCREPANCIES TO BE NOTIFIED, IN WRITING TO ENGINEERS & ARCHITECTS FOR RESOLUTION.
- ALL DIMENSIONS ON DRAWINGS ARE IN MILLIMETRES UNLESS OTHERWISE NOTED.
- FOR DETAILS AND SETTING OUT OF RWP, SVP, WVP & ALL OPENINGS SEE THE RELEVANT ARCHITECTS DRAWINGS.
- FOR RADON BARRIER, D.P.C. & INSULATION DETAILS REFER TO ARCHITECTS DRAWINGS

ABBREVIATIONS:-

BTM	BOTTOM
C/C	CENTRE TO CENTRE
CTRS	CENTRES
SFL	STRUCTURAL FLOOR LEVEL
FFL	FINISHED FLOOR LEVEL
TOC	TOP OF CONCRETE
TP	TOP
TOS	TOP OF STEEL
UNO	UNLESS NOTED OTHERWISE

GENERAL LEGEND:-

	DENOTES SITE BOUNDARY
	DENOTES LAND OWNERSHIP BOUNDARY
	DENOTES EXISTING BUILDING
	DENOTES PROPOSED BUILDING
0.000m	DENOTES EXISTING SITE LEVELS
FFL+0.000m	DENOTES EXISTING FINISHED FLOOR LEVEL
FFL +0.000m	DENOTES PROPOSED FINISHED FLOOR LEVEL
+1.000m	DENOTES PROPOSED GROUND LEVEL

ALL SETTING OUT DIMENSIONS TO BE CHECKED AGAINST ARCHITECTS DRAWINGS. ARCHITECTS DRAWINGS TO TAKE PRECEDENCE.

Issue Register

No.	Date	Description	Drawn	Checked	Approved
00	17/06/2025	P3 - PLANNING ISSUE	POM	EJQ	EJQ

Client: LONGFORD COUNTY COUNCIL

Project: CONNOLLY BARRACKS, LONGFORD, CO. LONGFORD

Drawing Title: PROPOSED EXTERNAL WORKS DETAILS

Project	Originator	Phase	Element	Spatial Zone	Level	Type	Role	Number
241056	MPA	X	X	X	XXX	DR	CE	0300
Drawn	Checked	Date	Scale	Revision	Revision	Revision	Revision	Revision
POM	EJQ	28/02/25	VARIES	P3 - PLANNING	00			