

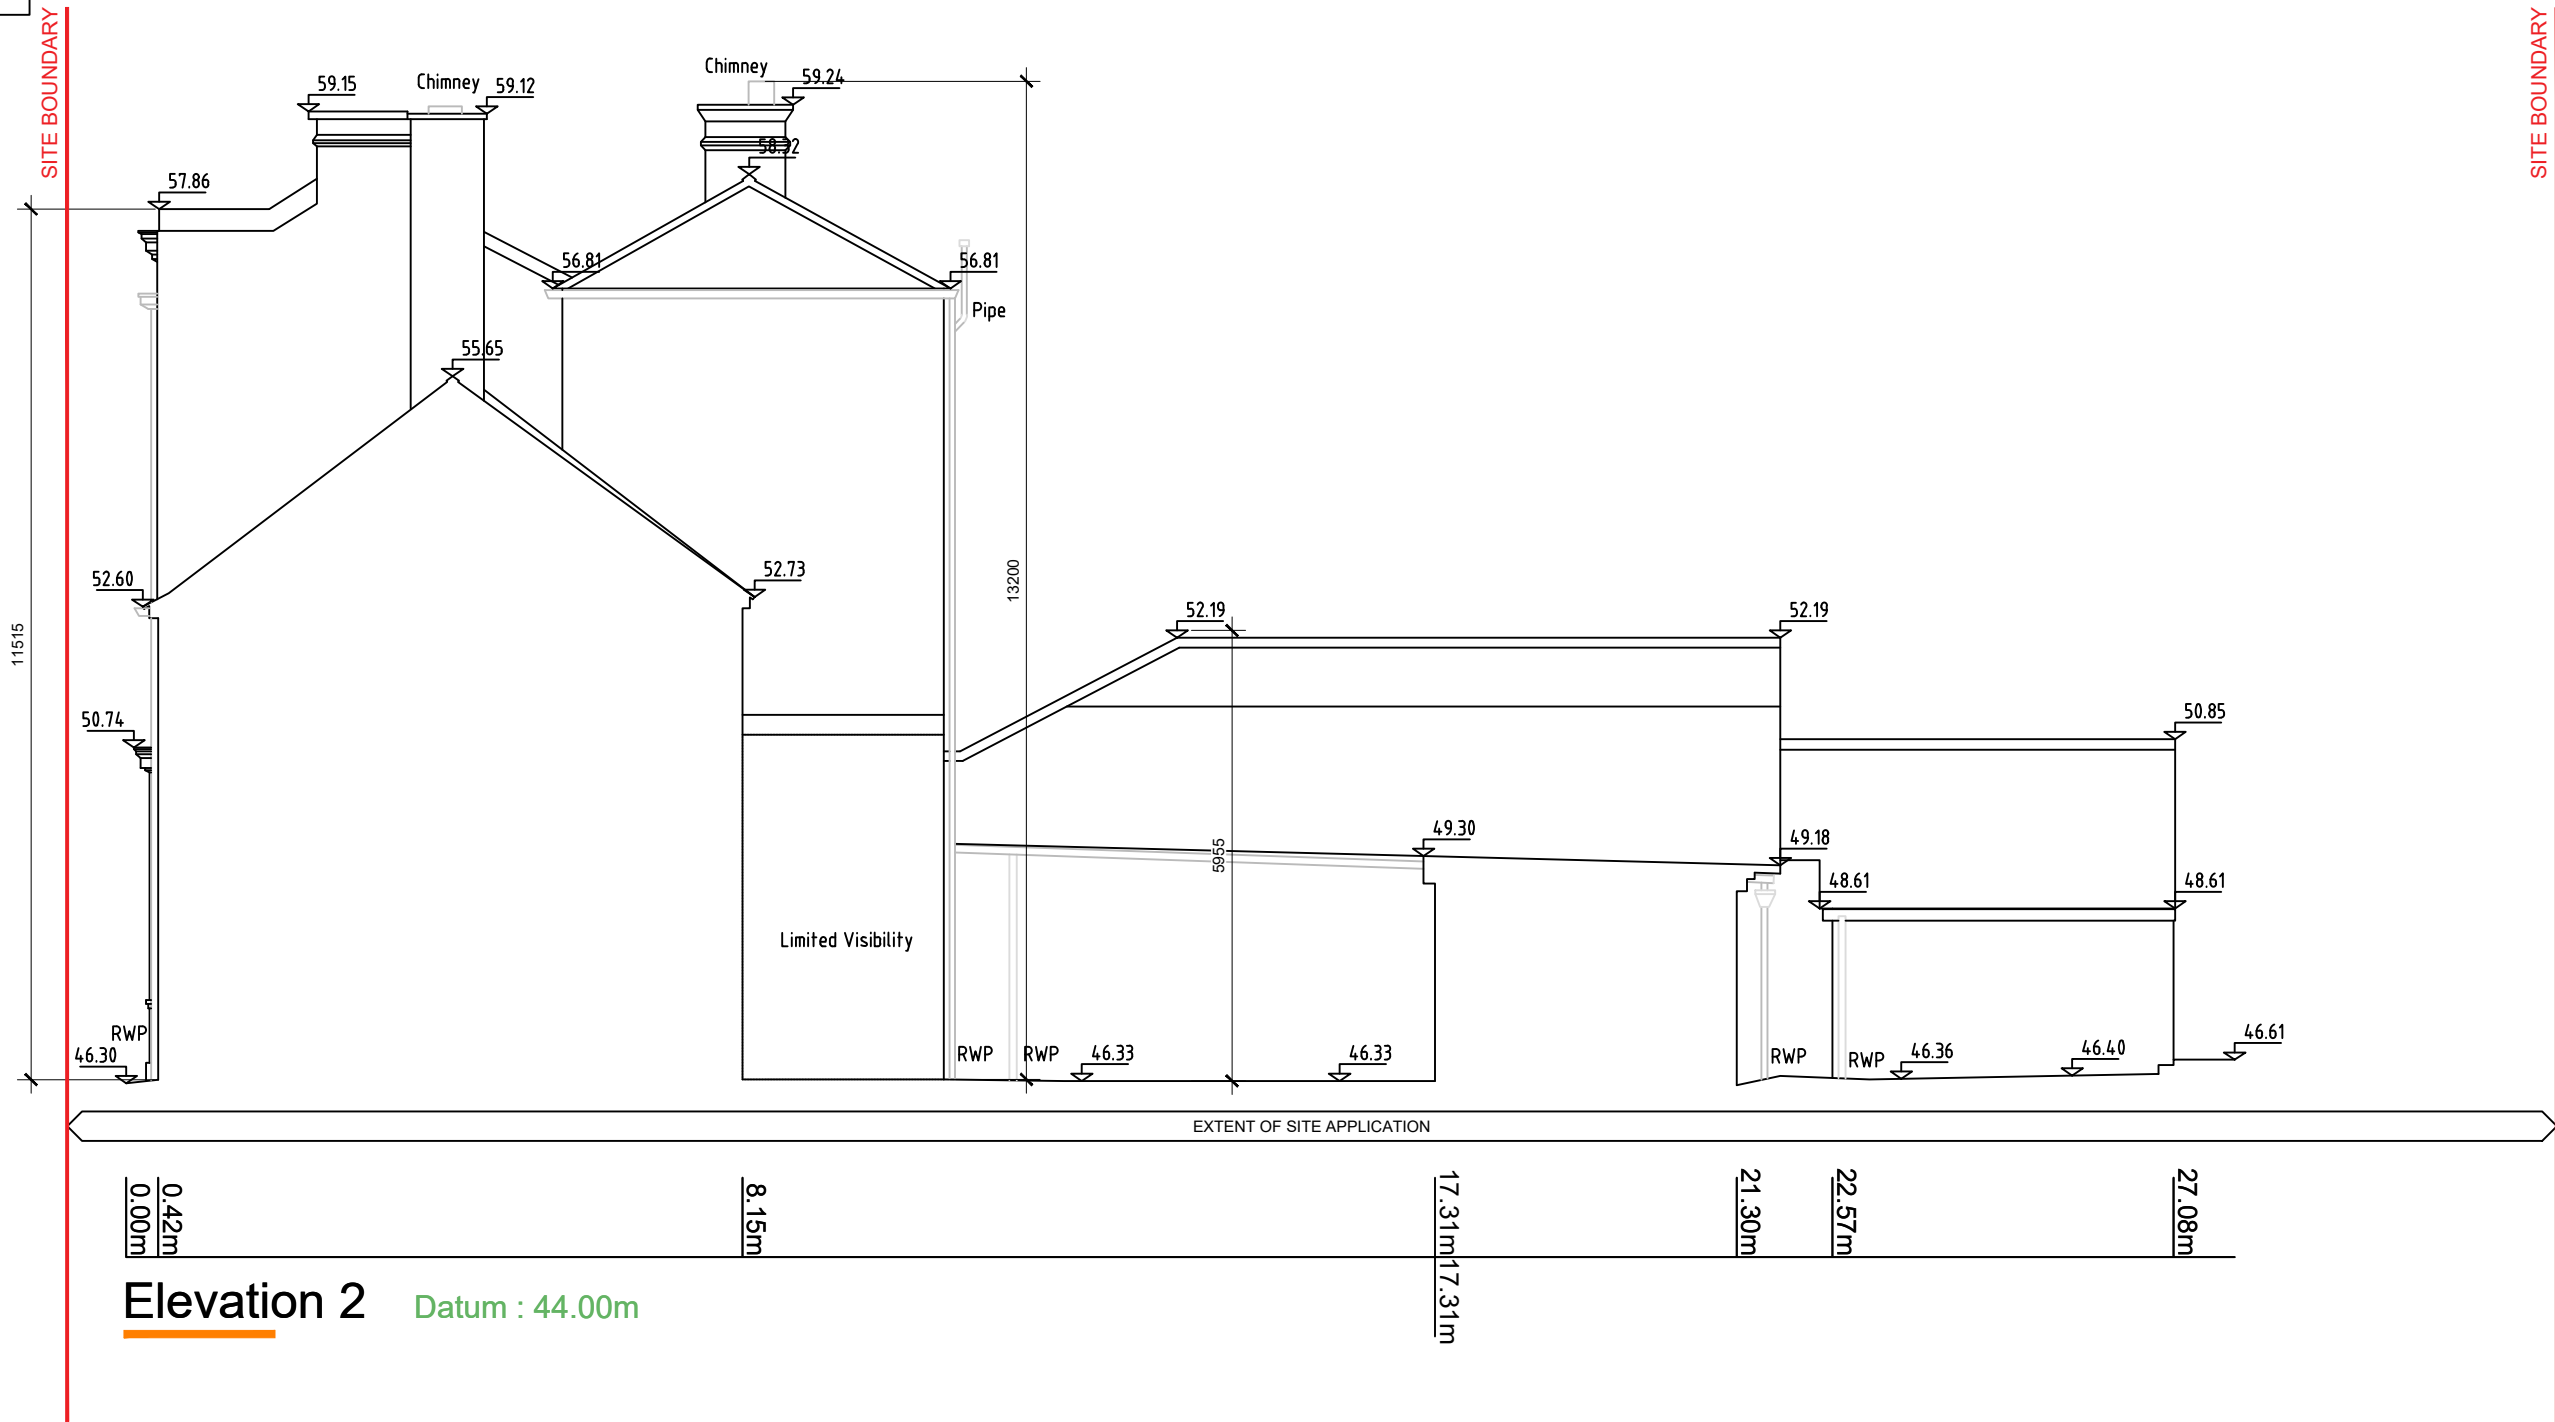


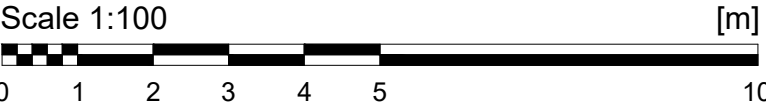

- THIS DRAWING TO BE READ IN CONJUNCTION WITH ALL OTHER ARCHITECTURAL AND ENGINEERING DRAWINGS AND ALL OTHER RELEVANT DRAWINGS AND SPECIFICATIONS.
- DO NOT SCALE THIS DRAWING USE FIGURED DIMENSIONS ONLY.
- NO PART OF THIS DOCUMENT MAY BE REPRODUCED OR TRANSMITTED IN ANY FORM OR STORED IN ANY RETRIEVAL SYSTEM OF ANY NATURE WITHOUT THE WRITTEN PERMISSION OF LONGFORD COUNTY COUNCIL AS COPYRIGHT HOLDER EXCEPT AS AGREED FOR USE ON THE PROJECT FOR WHICH THE DOCUMENT WAS ORIGINALLY ISSUED.

C:\Users\mcassidy\AppData\Local\Autodesk\AutoCAD LT 2024\R30\enu\Template\LCC Drawing Template MC - A1 & A3.dwt

Rev. No.	Date	Revision Notes	Dwn. by	Chkd. by

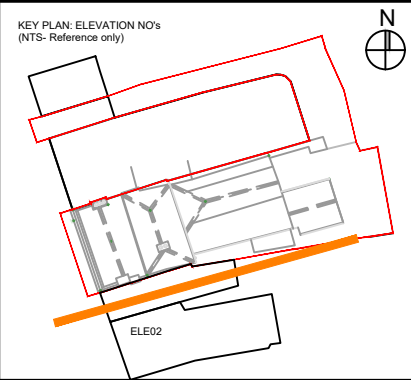

Copyright Acknowledgements
CYAL50380265© Tailte Éireann.

Unauthorised reproduction infringes
Tailte Éireann copyright.

KEY:
SITE BOUNDARY
OWNERSHIP BOUNDARY

COMHAIRLE CHONTAE LONGFOIRT
LONGFORD COUNTY COUNCIL
GREAT WATER STREET
LONGFORD
Tel. (043) 46231

Client :	Longford County Council		
Project :	Former Longford Post Office Building Re-development		
Title :	Existing Elevation 02		
Drawing No:	032	Revision:	00
Scale:	1:100 @ A3	Date:	19/06/2025
Drawn by:	M.Cassidy	Checked:	C.R
		Approved:	P.N