


Section A-A (North West) through Access Road & Soccer Pitch 1:250

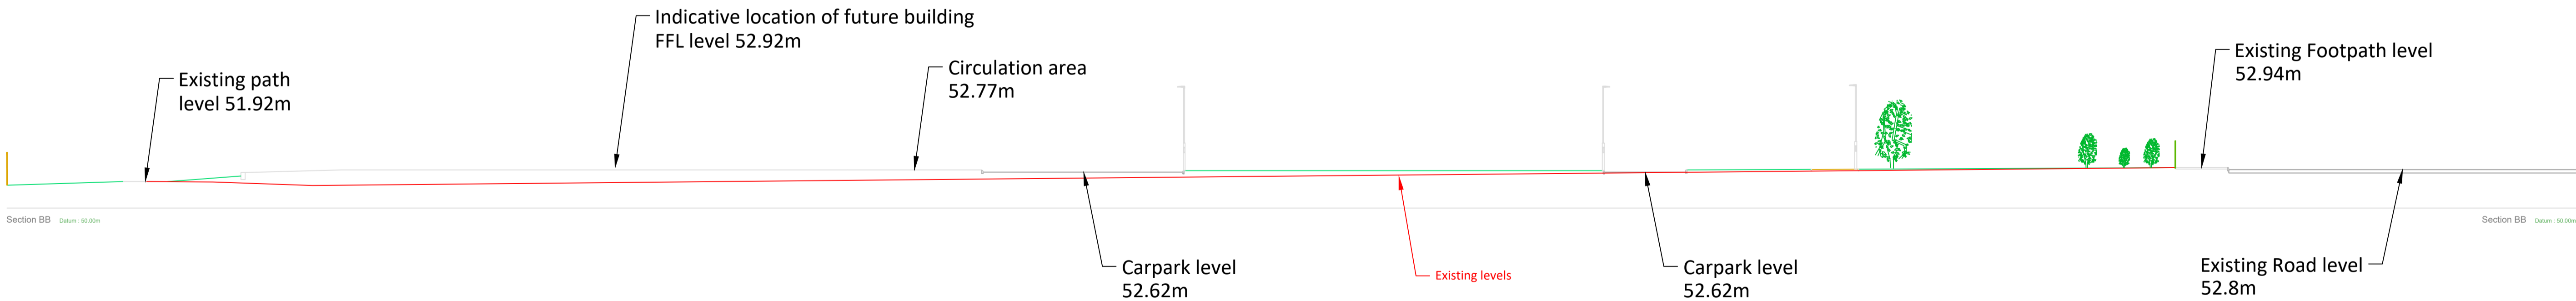

Section B-B (North East) through Carpark central median 1:250

- THIS DRAWING TO BE READ IN CONJUNCTION WITH ALL OTHER ARCHITECTURAL AND ENGINEERING DRAWINGS AND ALL OTHER RELEVANT DRAWINGS AND SPECIFICATIONS.
- DO NOT SCALE THIS DRAWING USE FIGURED DIMENSIONS ONLY.
- NO PART OF THIS DOCUMENT MAY BE REPRODUCED OR TRANSMITTED IN ANY FORM OR STORED IN ANY RETRIEVAL SYSTEM OF ANY NATURE WITHOUT THE WRITTEN PERMISSION OF LONGFORD COUNTY COUNCIL AS COPYRIGHT HOLDER EXCEPT AS AGREED FOR USE ON THE PROJECT FOR WHICH THE DOCUMENT WAS ORIGINALLY ISSUED.

Rev. No.	Date	Revision Notes	Dwn. by	Chkd. by



Copyright Acknowledgements  
CYAL50380265© Tailte Éireann.  
Unauthorised reproduction infringes  
Tailte Éireann copyright.

COMHAIRLE CHONTAE LONGFOIRT  
LONGFORD COUNTY COUNCIL  
GREAT WATER STREET  
LONGFORD  
N39 NH56  
Tel. (043) 334330  
email info@longfordcoco.ie

Client :	Longford County Council
Project :	Longford's Peoples Park
Title :	Section AA & BB - Proposed Levels with reference to existing set points
Drawing No:	006 (Sheet 1 of 2 Section drawings)
Scale:	1:250 @ A1
Drawn by:	M.Cassidy
Date:	10/07/2025
Checked:	P.N
Revision:	00
Status:	Part 8
Approved:	