


Section A-A (North West) through Access Road & Soccer Pitch 1:250

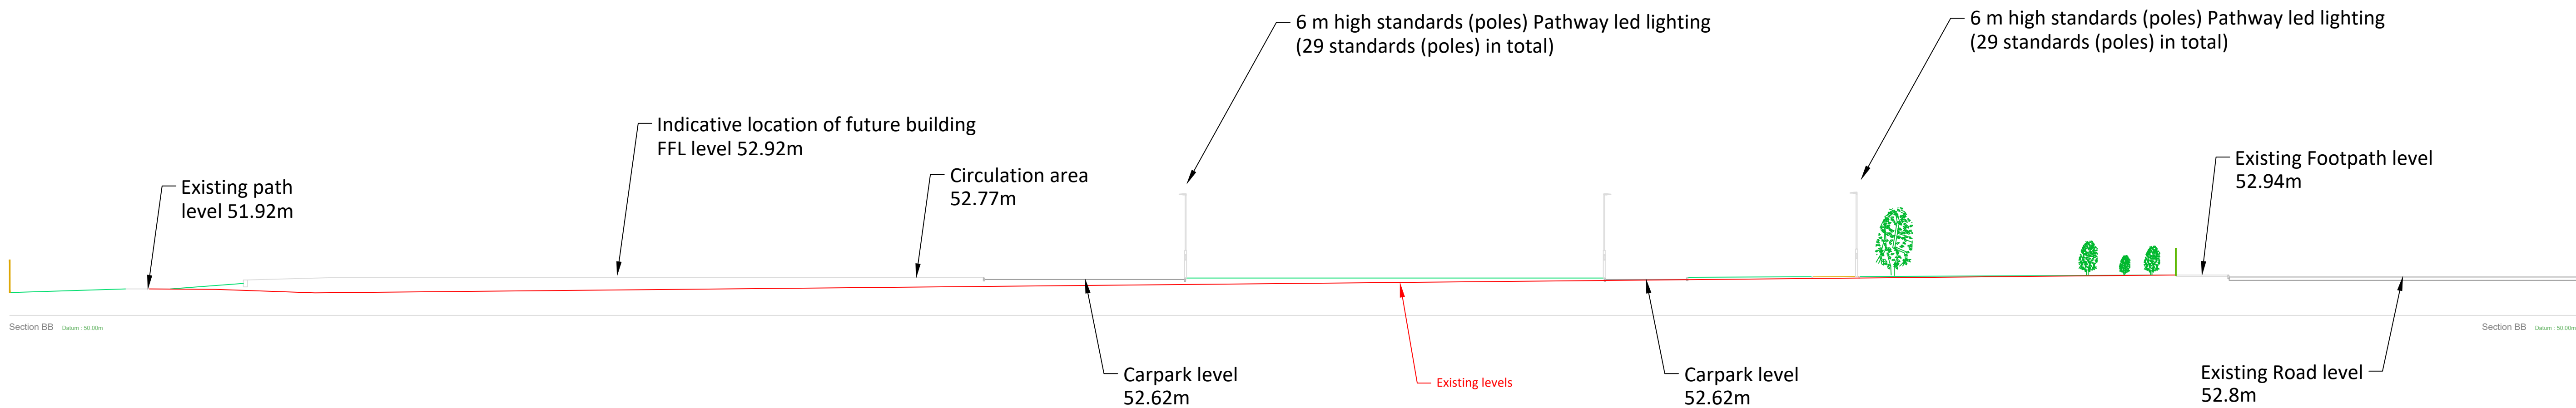

Section B-B (North East) through Carpark central median 1:250

• THIS DRAWING TO BE READ IN CONJUNCTION WITH ALL OTHER ARCHITECTURAL AND ENGINEERING DRAWINGS AND ALL OTHER RELEVANT DRAWINGS AND SPECIFICATIONS.

• DO NOT SCALE THIS DRAWING USE FIGURED DIMENSIONS ONLY.

• NO PART OF THIS DOCUMENT MAY BE REPRODUCED OR TRANSMITTED IN ANY FORM OR STORED IN ANY RETRIEVAL SYSTEM OF ANY NATURE WITHOUT THE WRITTEN PERMISSION OF LONGFORD COUNTY COUNCIL AS COPYRIGHT HOLDER EXCEPT AS AGREED FOR USE ON THE PROJECT FOR WHICH THE DOCUMENT WAS ORIGINALLY ISSUED.

Rev. No.	Date	Revision Notes	Drn. by	Chkd. by



Copyright Acknowledgements  
CYAL50380265© Tailte Éireann.

Unauthorised reproduction infringes  
Tailte Éireann copyright.

COMHAIRLE CHONTAE LONGFOIRT

LONGFORD COUNTY COUNCIL

GREAT WATER STREET  
LONGFORD  
N39 NH56

Tel. (043) 334330  
email [info@longfordcoco.ie](mailto:info@longfordcoco.ie)

Client :	Longford County Council		
Project :	Longford's Peoples Park		
Title :	Section AA & BB - Proposed Levels with reference to existing set points		
Drawing No:	006 (Sheet 1 of 2 Section drawings)	Revision:	00
Scale:	1:250 @ A1	Date:	10/07/2025
Drawn by:	M.Cassidy	Checked:	P.N
Status:	Part 8	Approved:	