




01 PROPOSED SECTION A A
Scale 1:200

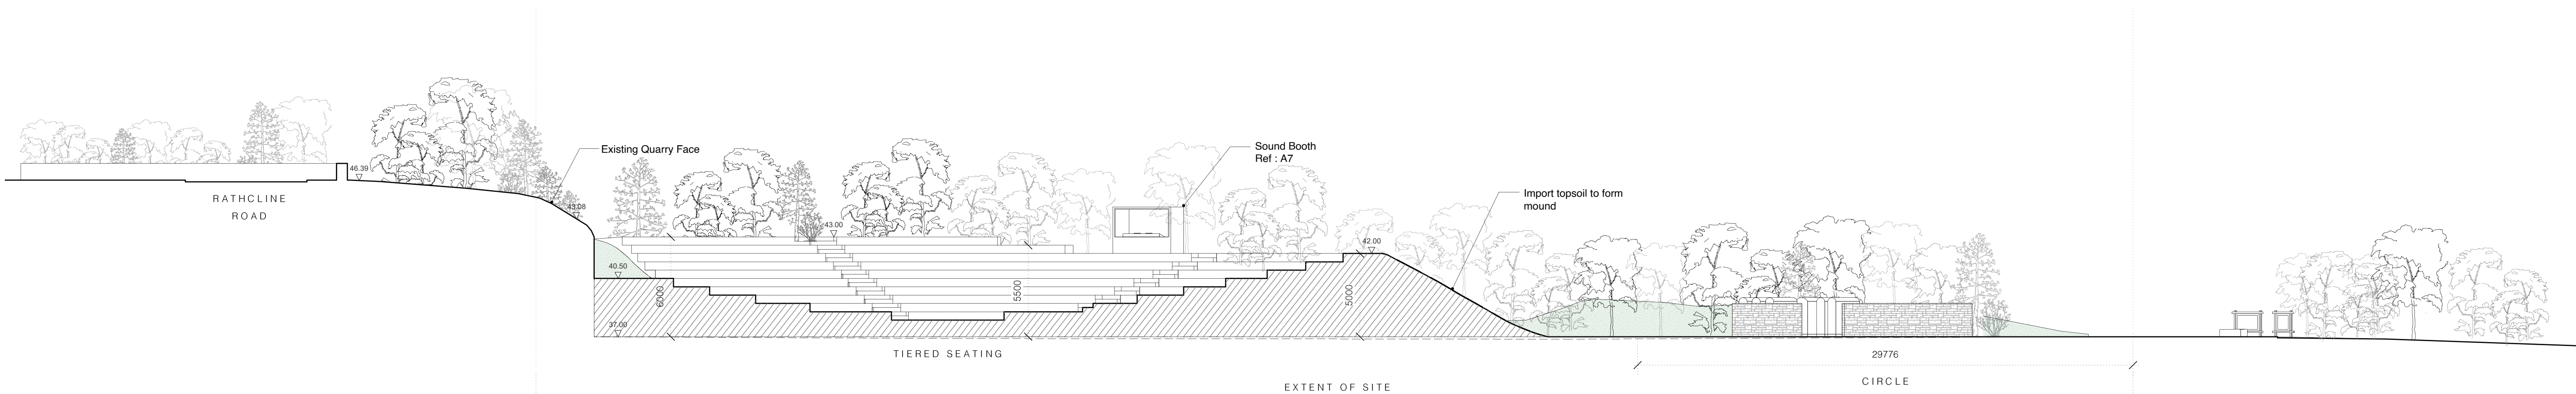

02 PROPOSED SECTION B B
Scale 1:200

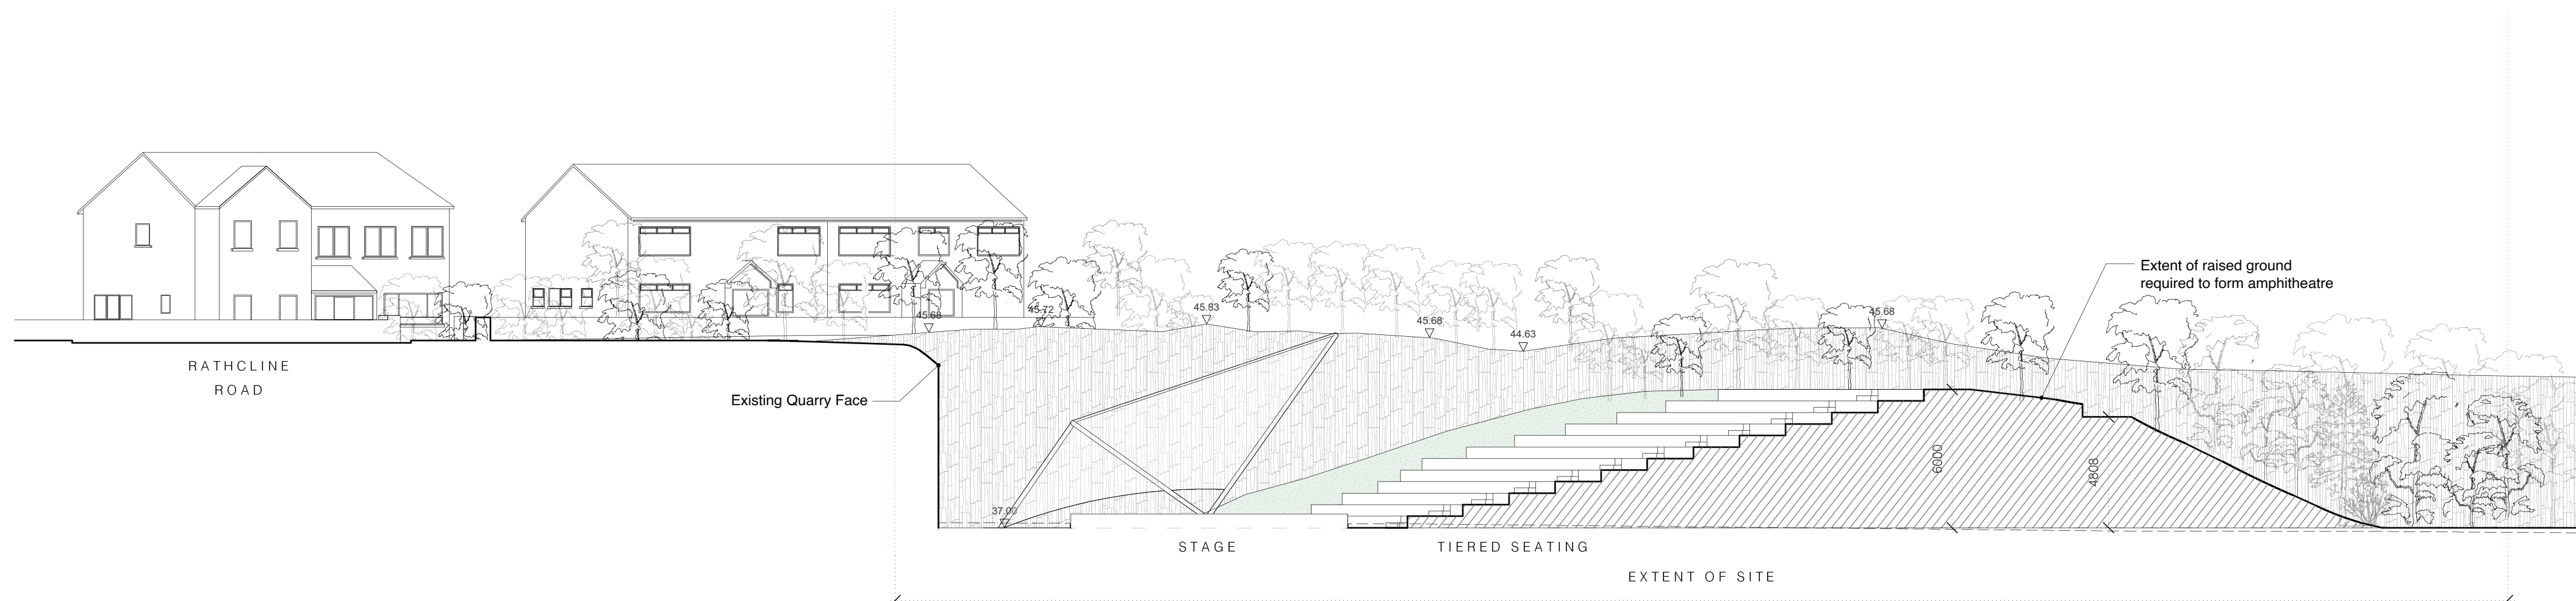

03 PROPOSED SECTION C C
Scale 1:200

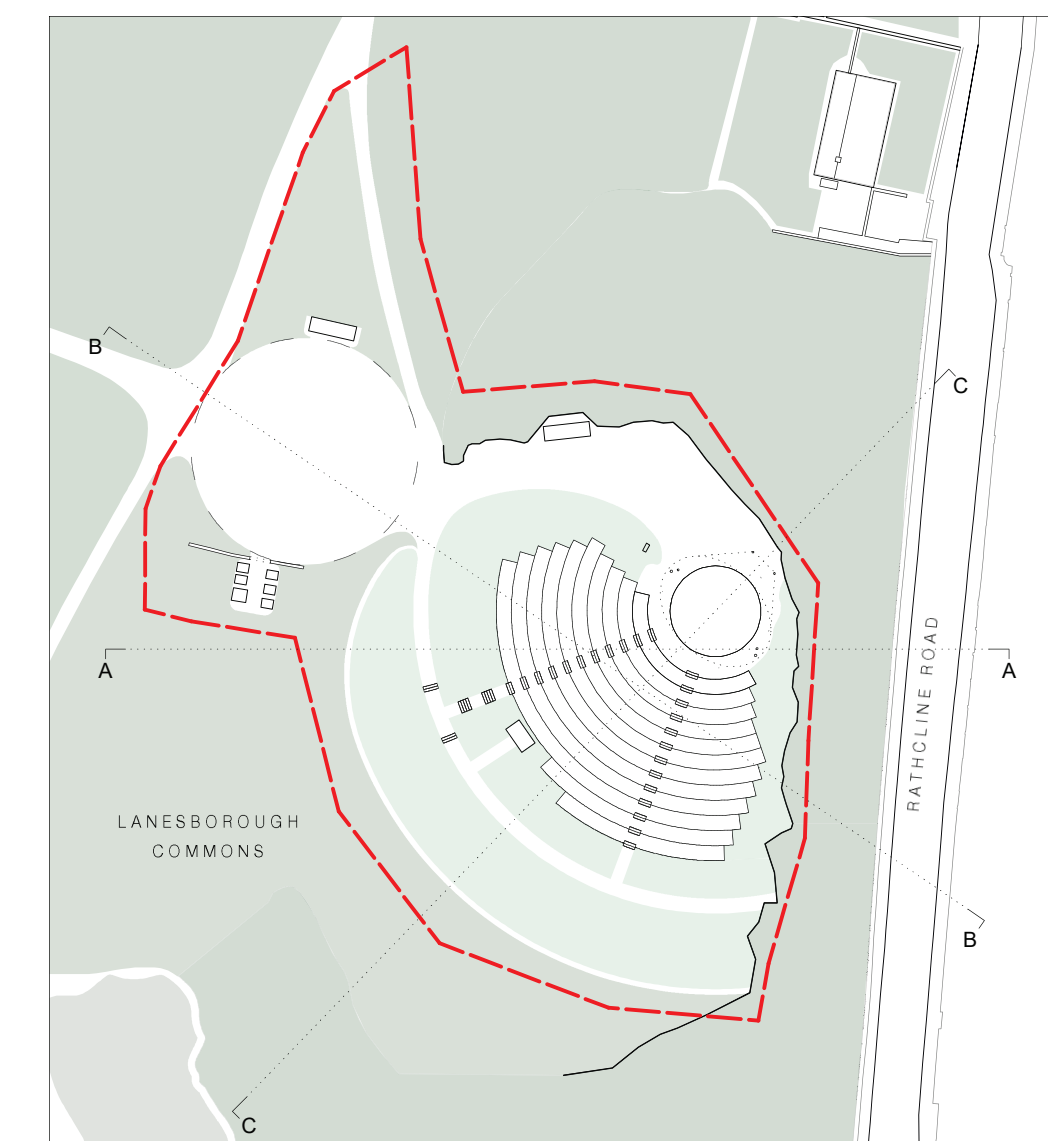

04 KEY PLAN
Scale 1:1000

CLIENT:

DESIGN TEAM:
Quantity Surveyor

Structural Engineer

Services Engineer

STATUS OF DRAWING:

PART 8 APPLICATION
PURPOSES ONLY

Do not scale from this drawing.
All dimensions to be taken from Architect's drawings.
Discrepancies to be referred to the Architect for clarification.
The copyright of this drawing is vested in the Architects.
This drawing may not be copied or reproduced without written consent.

REVISIONS:

Rev. 0 14 December 2022 Issued for Client Review

DRAWN BY:

S. Sorensen

CHECKED BY:

A. Richardson

DE BLACAM AND MEAGHER ARCHITECTS

4 ST. CATHERINE'S LANE WEST, DUBLIN 8 TEL (01) 4534240 FAX (01) 4737959 EMAIL MAIL@DEBLACAM.COM WWW.DEBLACAMANDMEAGHER.COM

JOB TITLE Lanesborough Outdoor Theatre

DRAWING TITLE Proposed Sections

DATE March 2023

SCALE 1:200 @ A1

JOB No. 2129

DWG No. A5

REV. 1