



01 TIERED SEATING SECTION A-A  
Scale 1:10




02 TIERED SEATING PLAN  
Scale 1:10

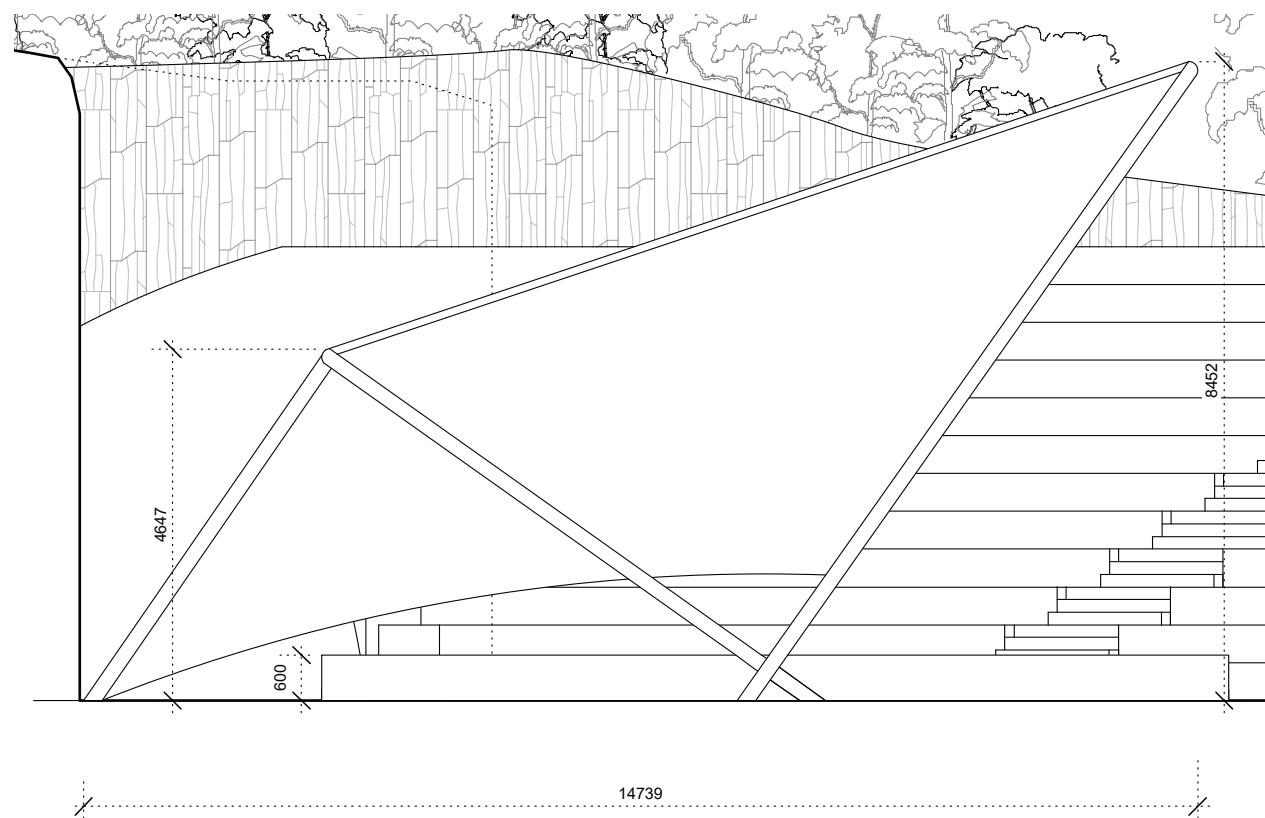


03 ELEVATION A  
Scale 1:100

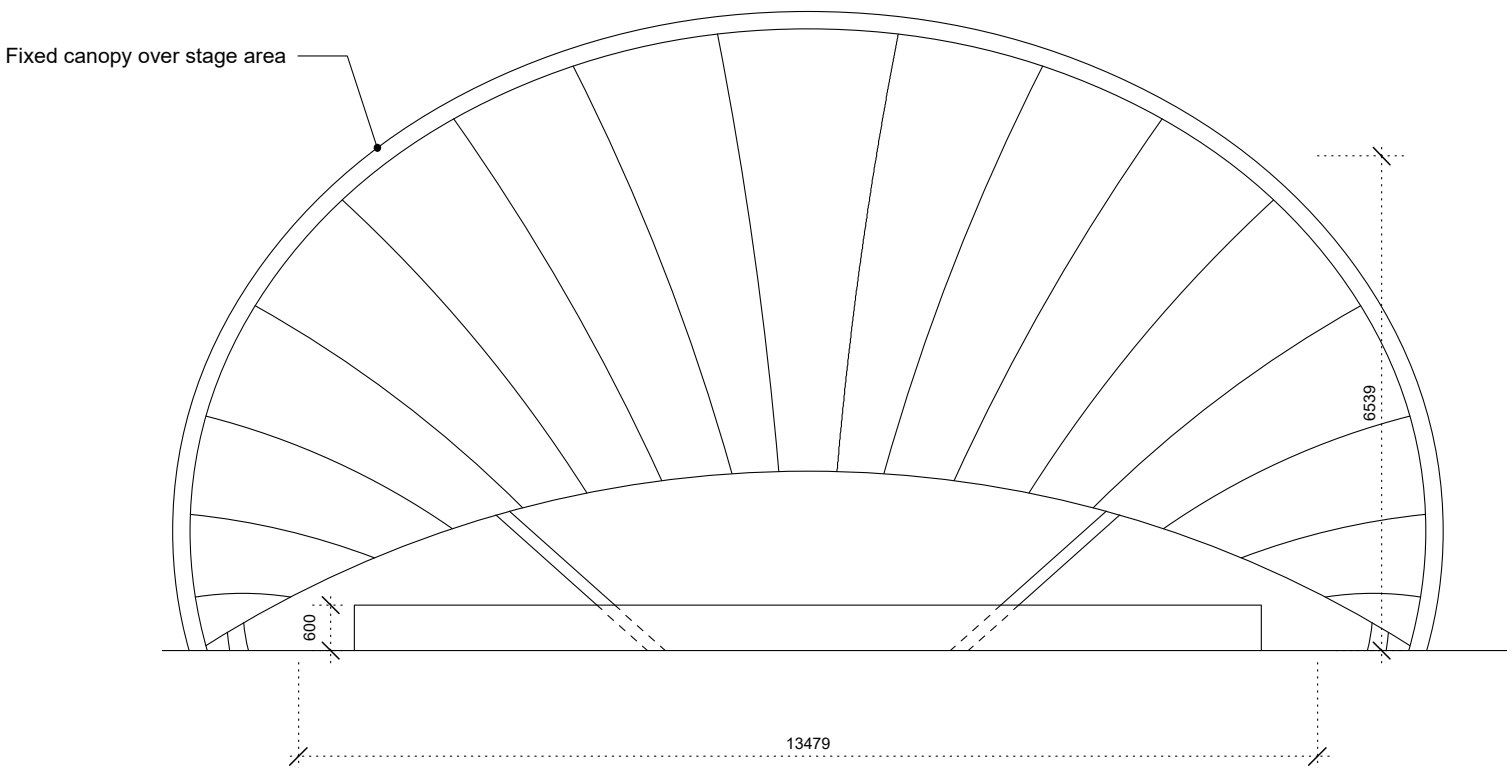


04 ELEVATION B  
Scale 1:100

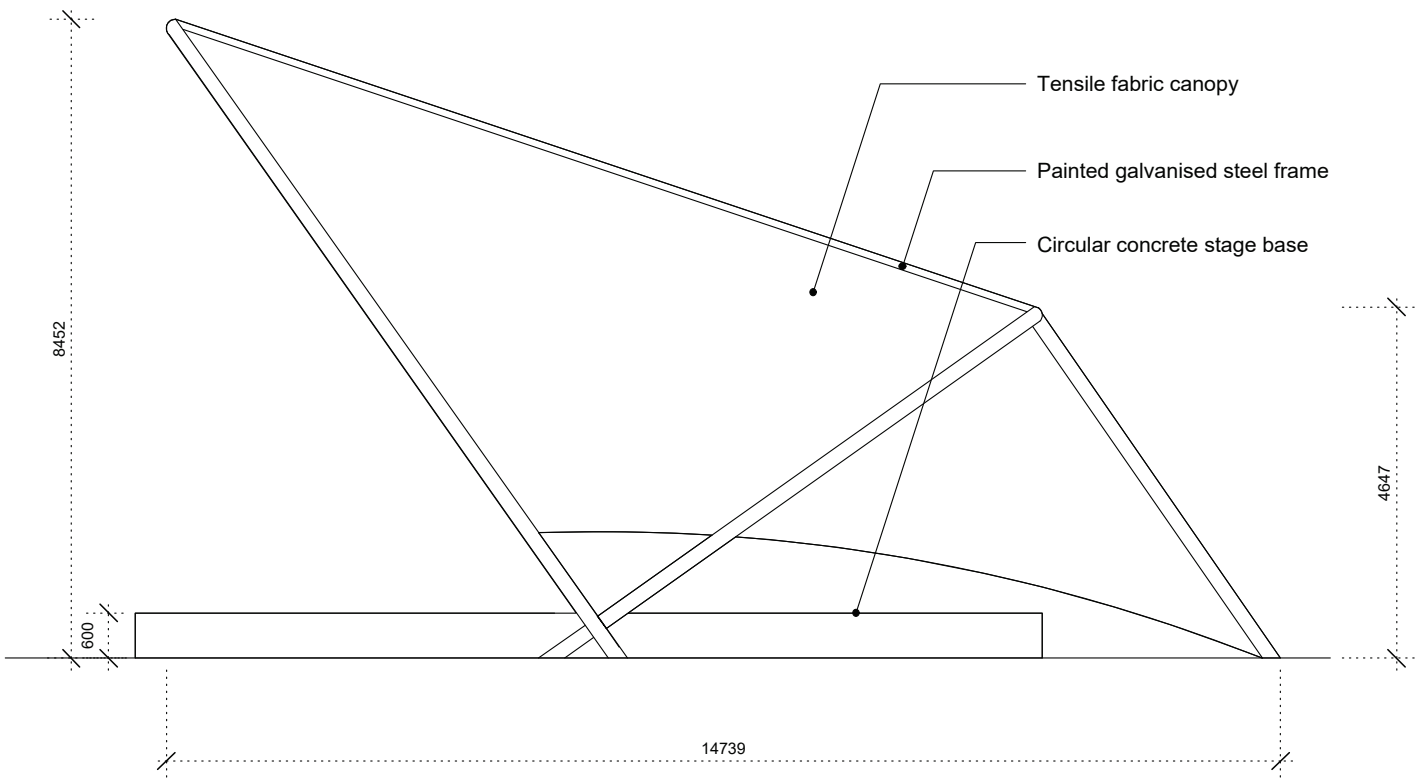

05 ELEVATION C  
Scale 1:100

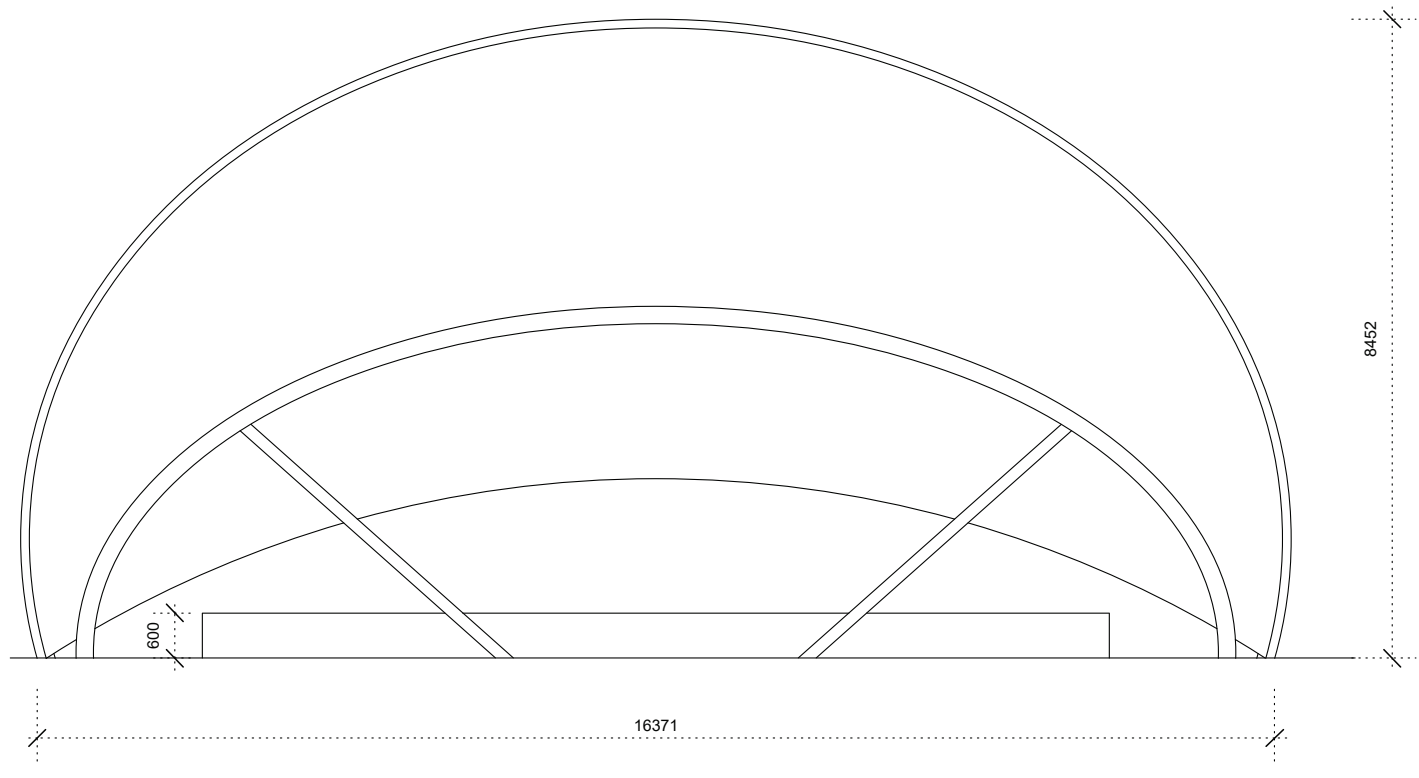

06 ELEVATION D  
Scale 1:100

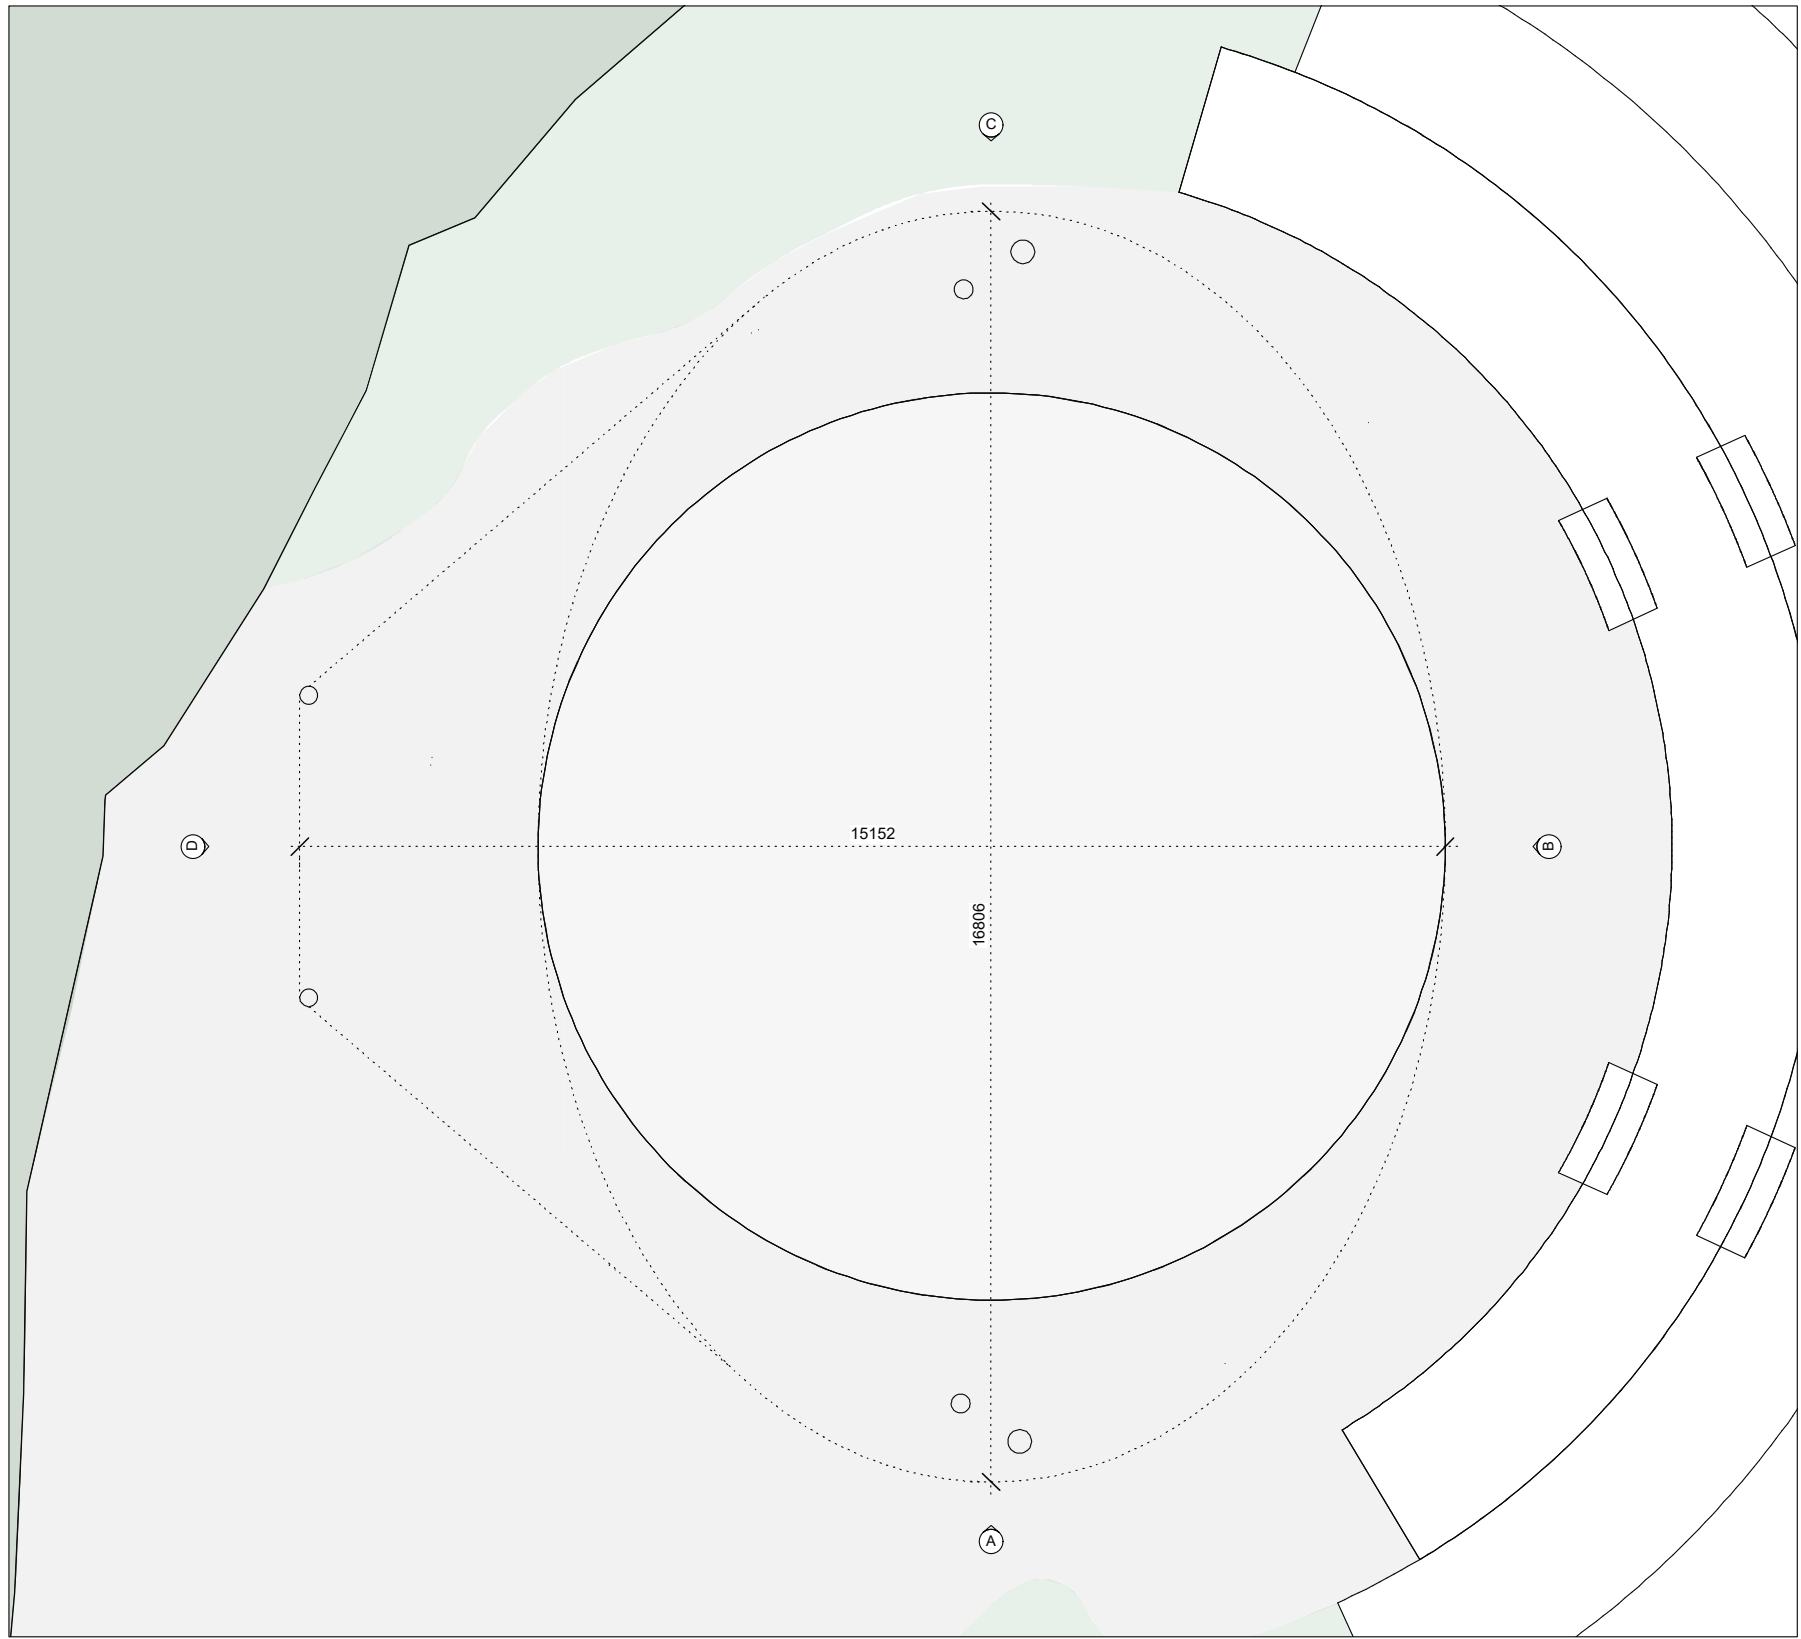

07 STAGE PLAN  
Scale 1:100

CLIENT:  
DESIGN TEAM:  
Quantity Surveyor  
Structural Engineer  
Services Engineer

STATUS OF DRAWING:  
**PART 8 APPLICATION  
PURPOSES ONLY**  
Do not scale from this drawing.  
All dimensions to be taken from Architect's drawings.  
Discrepancies to be referred to the Architect for clarification.  
The copyright of this drawing is vested in the Architects.  
This drawings may not be copied or reproduced without written consent.

REVISIONS:  
Rev. 0 14 December 2022 Issued for Client Review

DRAWN BY: S.Sorensen  
CHECKED BY: A. Richardson

DE BLACAM AND MEAGHER ARCHITECTS  
4 ST. CATHERINE'S LANE WEST, DUBLIN 8 TEL (01) 4534240 FAX (01) 4737959 EMAIL MAIL@DEBLA.ME WWW.DEBLACAMANDMEAGHER.COM

JOB TITLE Lanesborough Outdoor Theatre

DRAWING TITLE Stage Plan and Elevations, Seating Detail

DATE March 2023 SCALE 1:100 @ A1 JOB No. 2129 DWG No. A 8 REV. 1