


Appendix 2: Town Centre Zoning Strategy Map

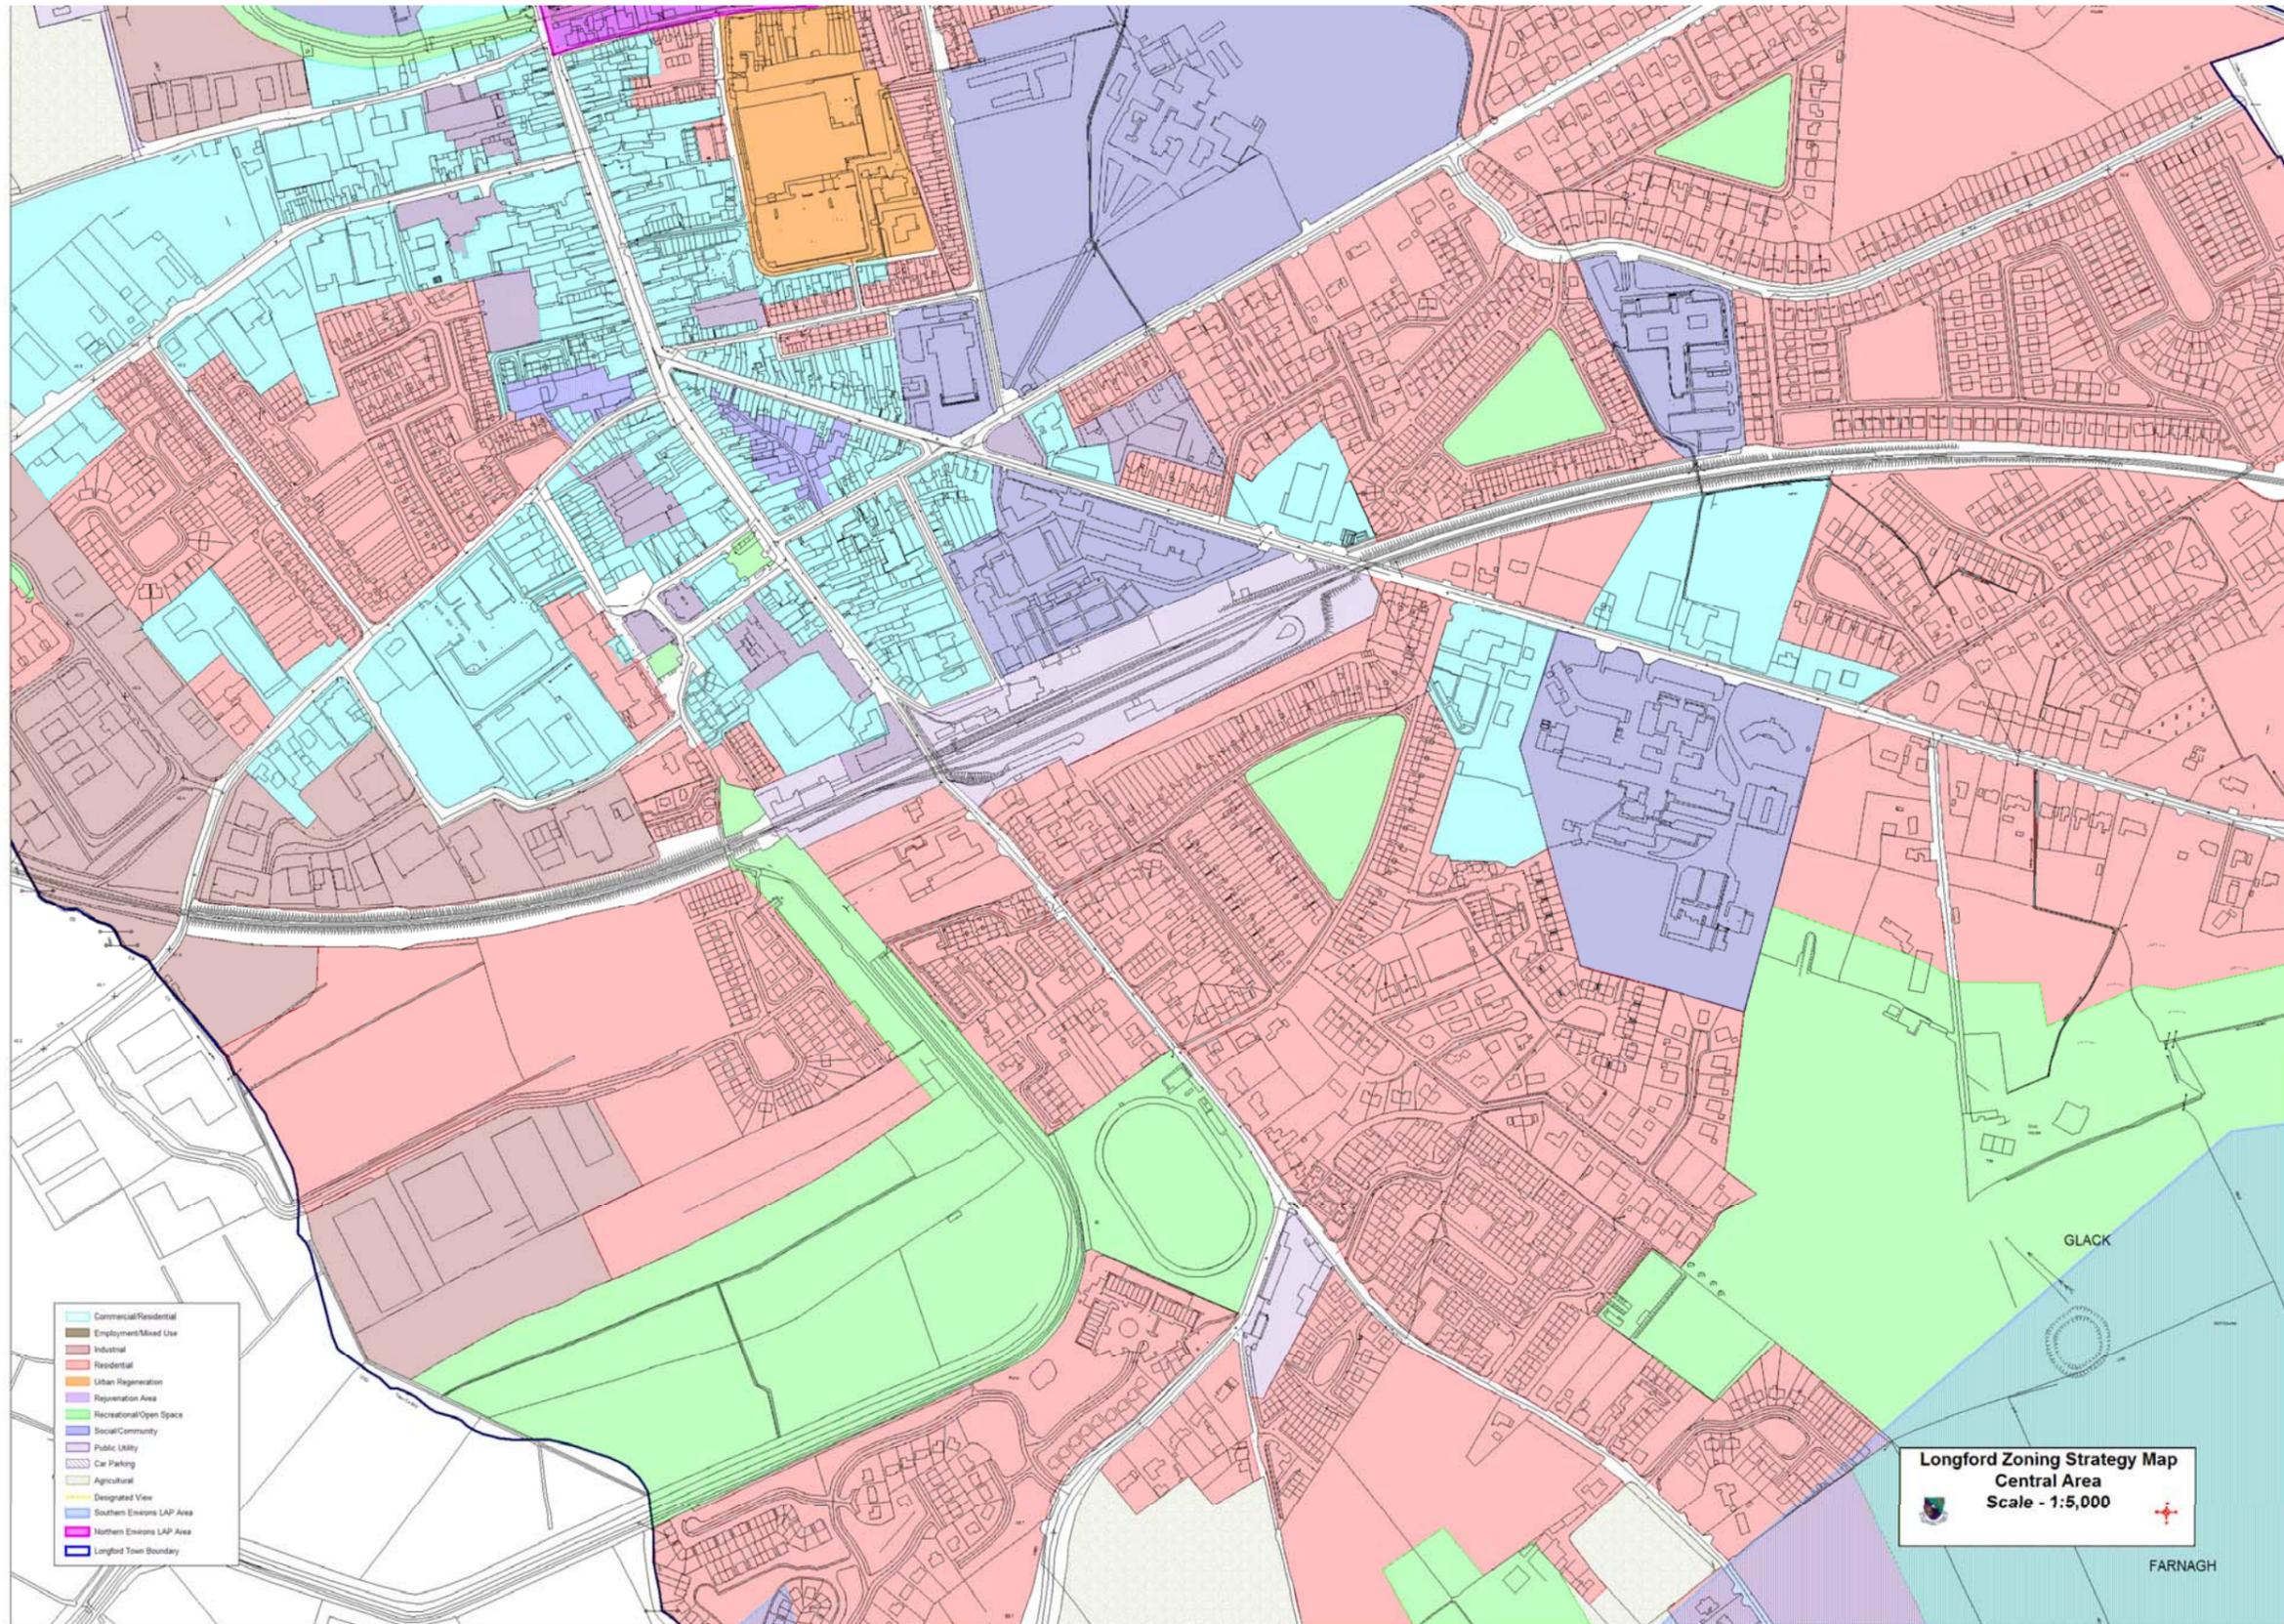

- Commercial/Residential
- Employment/Mixed Use
- Industrial
- Residential
- Urban Regeneration
- Regeneration Area
- Recreational/Open Space
- Social/Community
- Public Utility
- Car Parking
- Agricultural
- Designated View
- Southern Emmons LAP Area
- Northern Emmons LAP Area
- Longford Town Boundary

Longford Zoning Strategy Map
Central Area
Scale - 1:5,000

FARNAGH

