



Officers Building _ East Elevation
View of the Officers Building east elevation from the former parade yard.
Note alterations to existing frontage including infilled window openings, projecting porch to the front southernmost entrance, replacement of ground floor window with door opening adjacent to northern wing.



Officers Building _ West Elevation
Oblique views of the Officers Building west elevation from the rear laneway showing projecting two-storey annexe structures.
To the northern end the northern wing and northern annexe have been conjoined by the construction of a single storey flat-roofed infill with rear access door and two small windows. A fire escape stair is located adjacent to the




Officers Building _ East Elevation
Oblique views of the Officers Building east elevation from the former parade yard.
Note alterations to existing frontage including ramped entrance route adjacent to and extending across the front elevation of the northern wing.



Officers Building _ Western Context
To the west of the Officers Building are extents of open land with two small stone outbuildings and a single storey building.
The Officers Building west elevation is partially visible over the roofs of and between these structures.



Officers Building _ Western Frontage and Adjacent Lands
Views of the laneway that extends across the length of the west elevation to Officers Building showing stone boundary wall and small stone outbuildings.
To the west of the boundary wall an open area is situated with single storey accommodation buildings of 20th century construction, one of which sits within the application site.

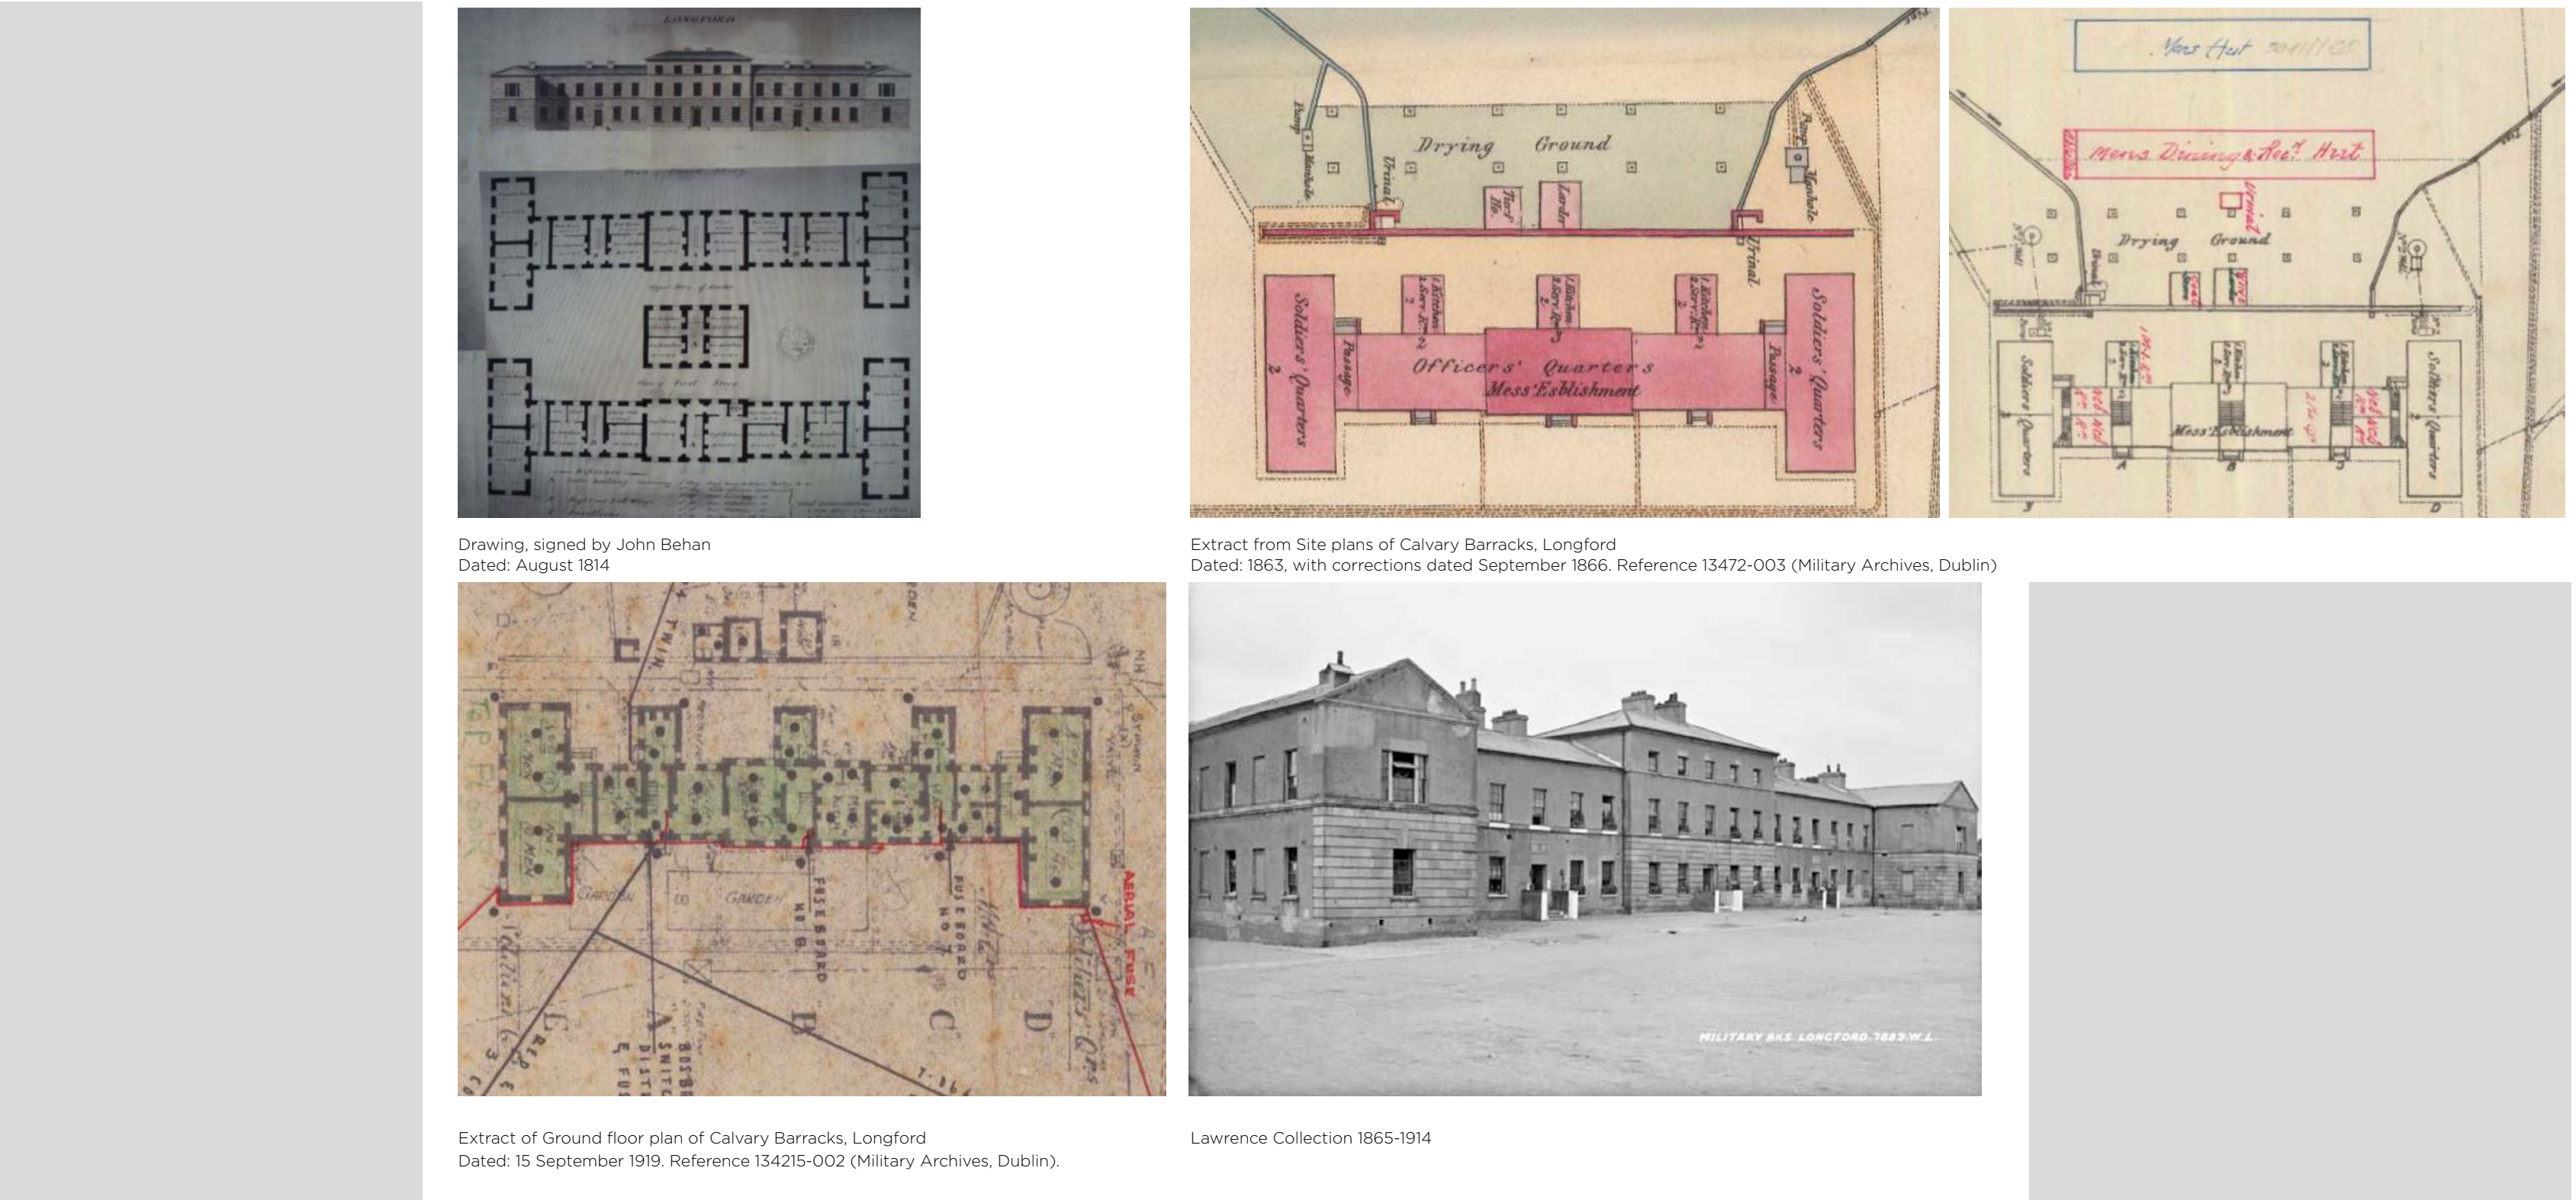

Drawing, signed by John Behan
Dated: August 1814

Extract from Site plans of Calvary Barracks, Longford
Dated: 1863, with corrections dated September 1866. Reference 13472-003 (Military Archives, Dublin)

Extract of Ground floor plan of Calvary Barracks, Longford
Dated: 15 September 1919, Reference 134215-002 (Military Archives, Dublin).

Lawrence Collection 1865-1914