



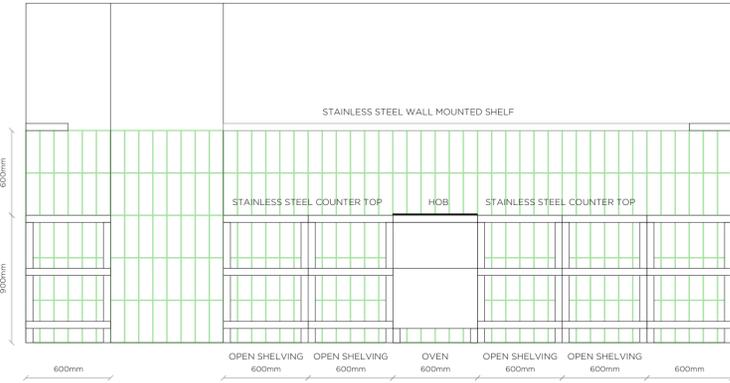

ELEVATION A

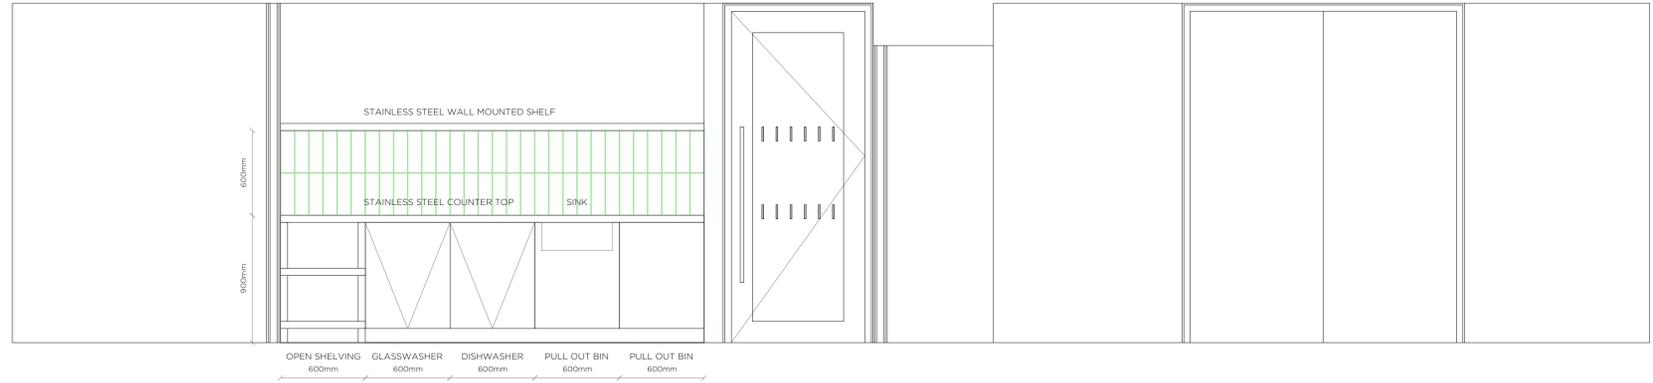

ELEVATION C



ELEVATION B

- 

DISHWASHER: Undercounter Dishwasher
Built-in Drain Pump
5.4kW 30A single phase 230V
Stainless steel
830Hx595Wx650D
Up to 35 wash cycles per hour
Thermostat controlled rinsing and washing temperatures
By Buffalo or equivalent
- 


GLASSWASHER: Undercounter Glasswasher
Built-in Drain Pump
2.9kW 30A single phase 230V
Stainless steel
765Hx475Wx545D
Up to 33 wash cycles per hour
Thermostat controlled rinsing and washing temperatures
By Buffalo or equivalent
- 

OVEN/HOB: 4 Plate Electric Convection Oven
Hob - 7kW, 400V Three Phase
Oven - 3kW 230V Single Phase
Oven Capacity - 3x 1/1 GN
2 x 1.5kW abd 2 x 2kW Hot Plates 180mm Diameter
Stainless steel
830Hx600Wx600D
600 Series by Buffalo or equivalent
- 

MICROWAVE: Manual Commercial Microwave Oven
34 Litre 1800W
368Hx528Wx574D
Stainless steel
By Buffalo or equivalent
- 

TAP: Pre Rinse Spray Arm Double Deck Mounted with Bowl Filling Tap
Lever operated taps
Lever operated pot filler
Chrome plated brass
- 

WALL TILING: 300x100mm Mosa Tiling, gloss finish.

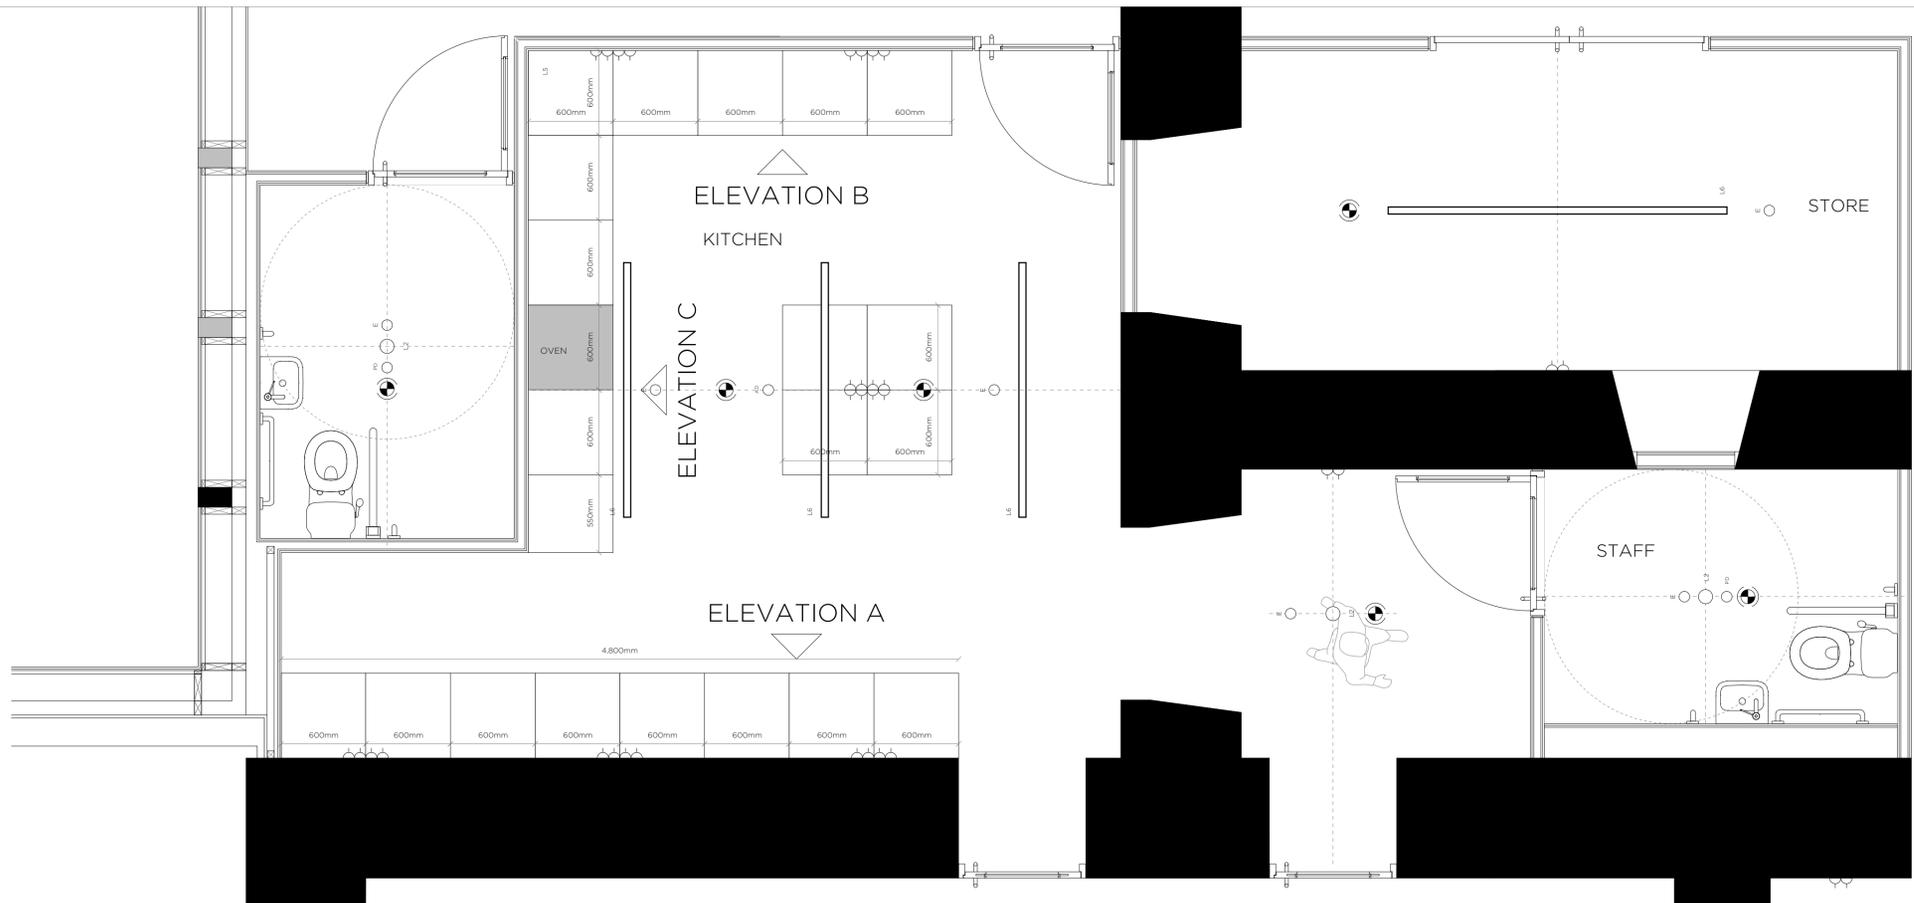

KITCHEN LAYOUT _ SOUTH



LEAD CONSULTANT / ARCHITECT:	ROBIN LEE ARCHITECTURE
QUANTITY SURVEYOR:	NOLAN CONSTRUCTION CONSULTANTS
STRUCTURAL & CIVIL ENGINEER:	MPA
MECHANICAL & ELECTRICAL ENGINEER:	DELAP & WALLER
33.1	

Issue	Description	Date	Drawn	Check
T	TENDER	09.01.2026	OC	RL

0 5m
Scale

ROBIN LEE ARCHITECTURE

3 Stukeley Street
London
WC2B 5LB
T: 020 3368 6724
E: info@robinleearchitecture.com
W: www.robinleearchitecture.com

Project
CONNOLLY BARRACKS
LONGFORD

Client
LONGFORD COUNTY COUNCIL

Date Jan 2026
Scale / Format 1:25 / A1
Drawn / Checked OC / RL
Drawing Name Kitchen Layout

Project No. **24011**
Drawing No. **D.671**
Issue **T**

USE FIGURED DIMENSIONS ONLY - DO NOT SCALE FROM DRAWINGS - ALL DIMENSIONS TO BE CHECKED ON SITE - DRAWING TO BE READ IN CONJUNCTION WITH RELEVANT CONSULTANT DRAWINGS - ANY DISCREPANCIES TO BE REPORTED TO THE ARCHITECT
COPYRIGHT ROBIN LEE ARCHITECTURE