


EDC_00	Existing Display Cabinet	600mmW x 1200mmL x 1200mmH
DC_01	Display Cabinet	900mmW x 900mmL x 1200mmH
DC_02	Display Cabinet	1200mmW x 600mmL x 1600mmH
DC_03	Display Cabinet	900mmW x 600mmL x 2100mmH
DC_04	Display Cabinet	900mmW x 600mmL x 2100mmH
DP_01-14	Display Panel	Various
IDS_00	Interactive Display Screen	1240mmW x 712mmH
RDC_01	Integrated Display Cabinet	600mmW x 1600mmL x 1200mmH
RDC_02	Integrated Display Cabinet	600mmW x 1600mmL x 1200mmH
LMP_00	Looping Media Projection Screen	4800mmW x 2400mmH

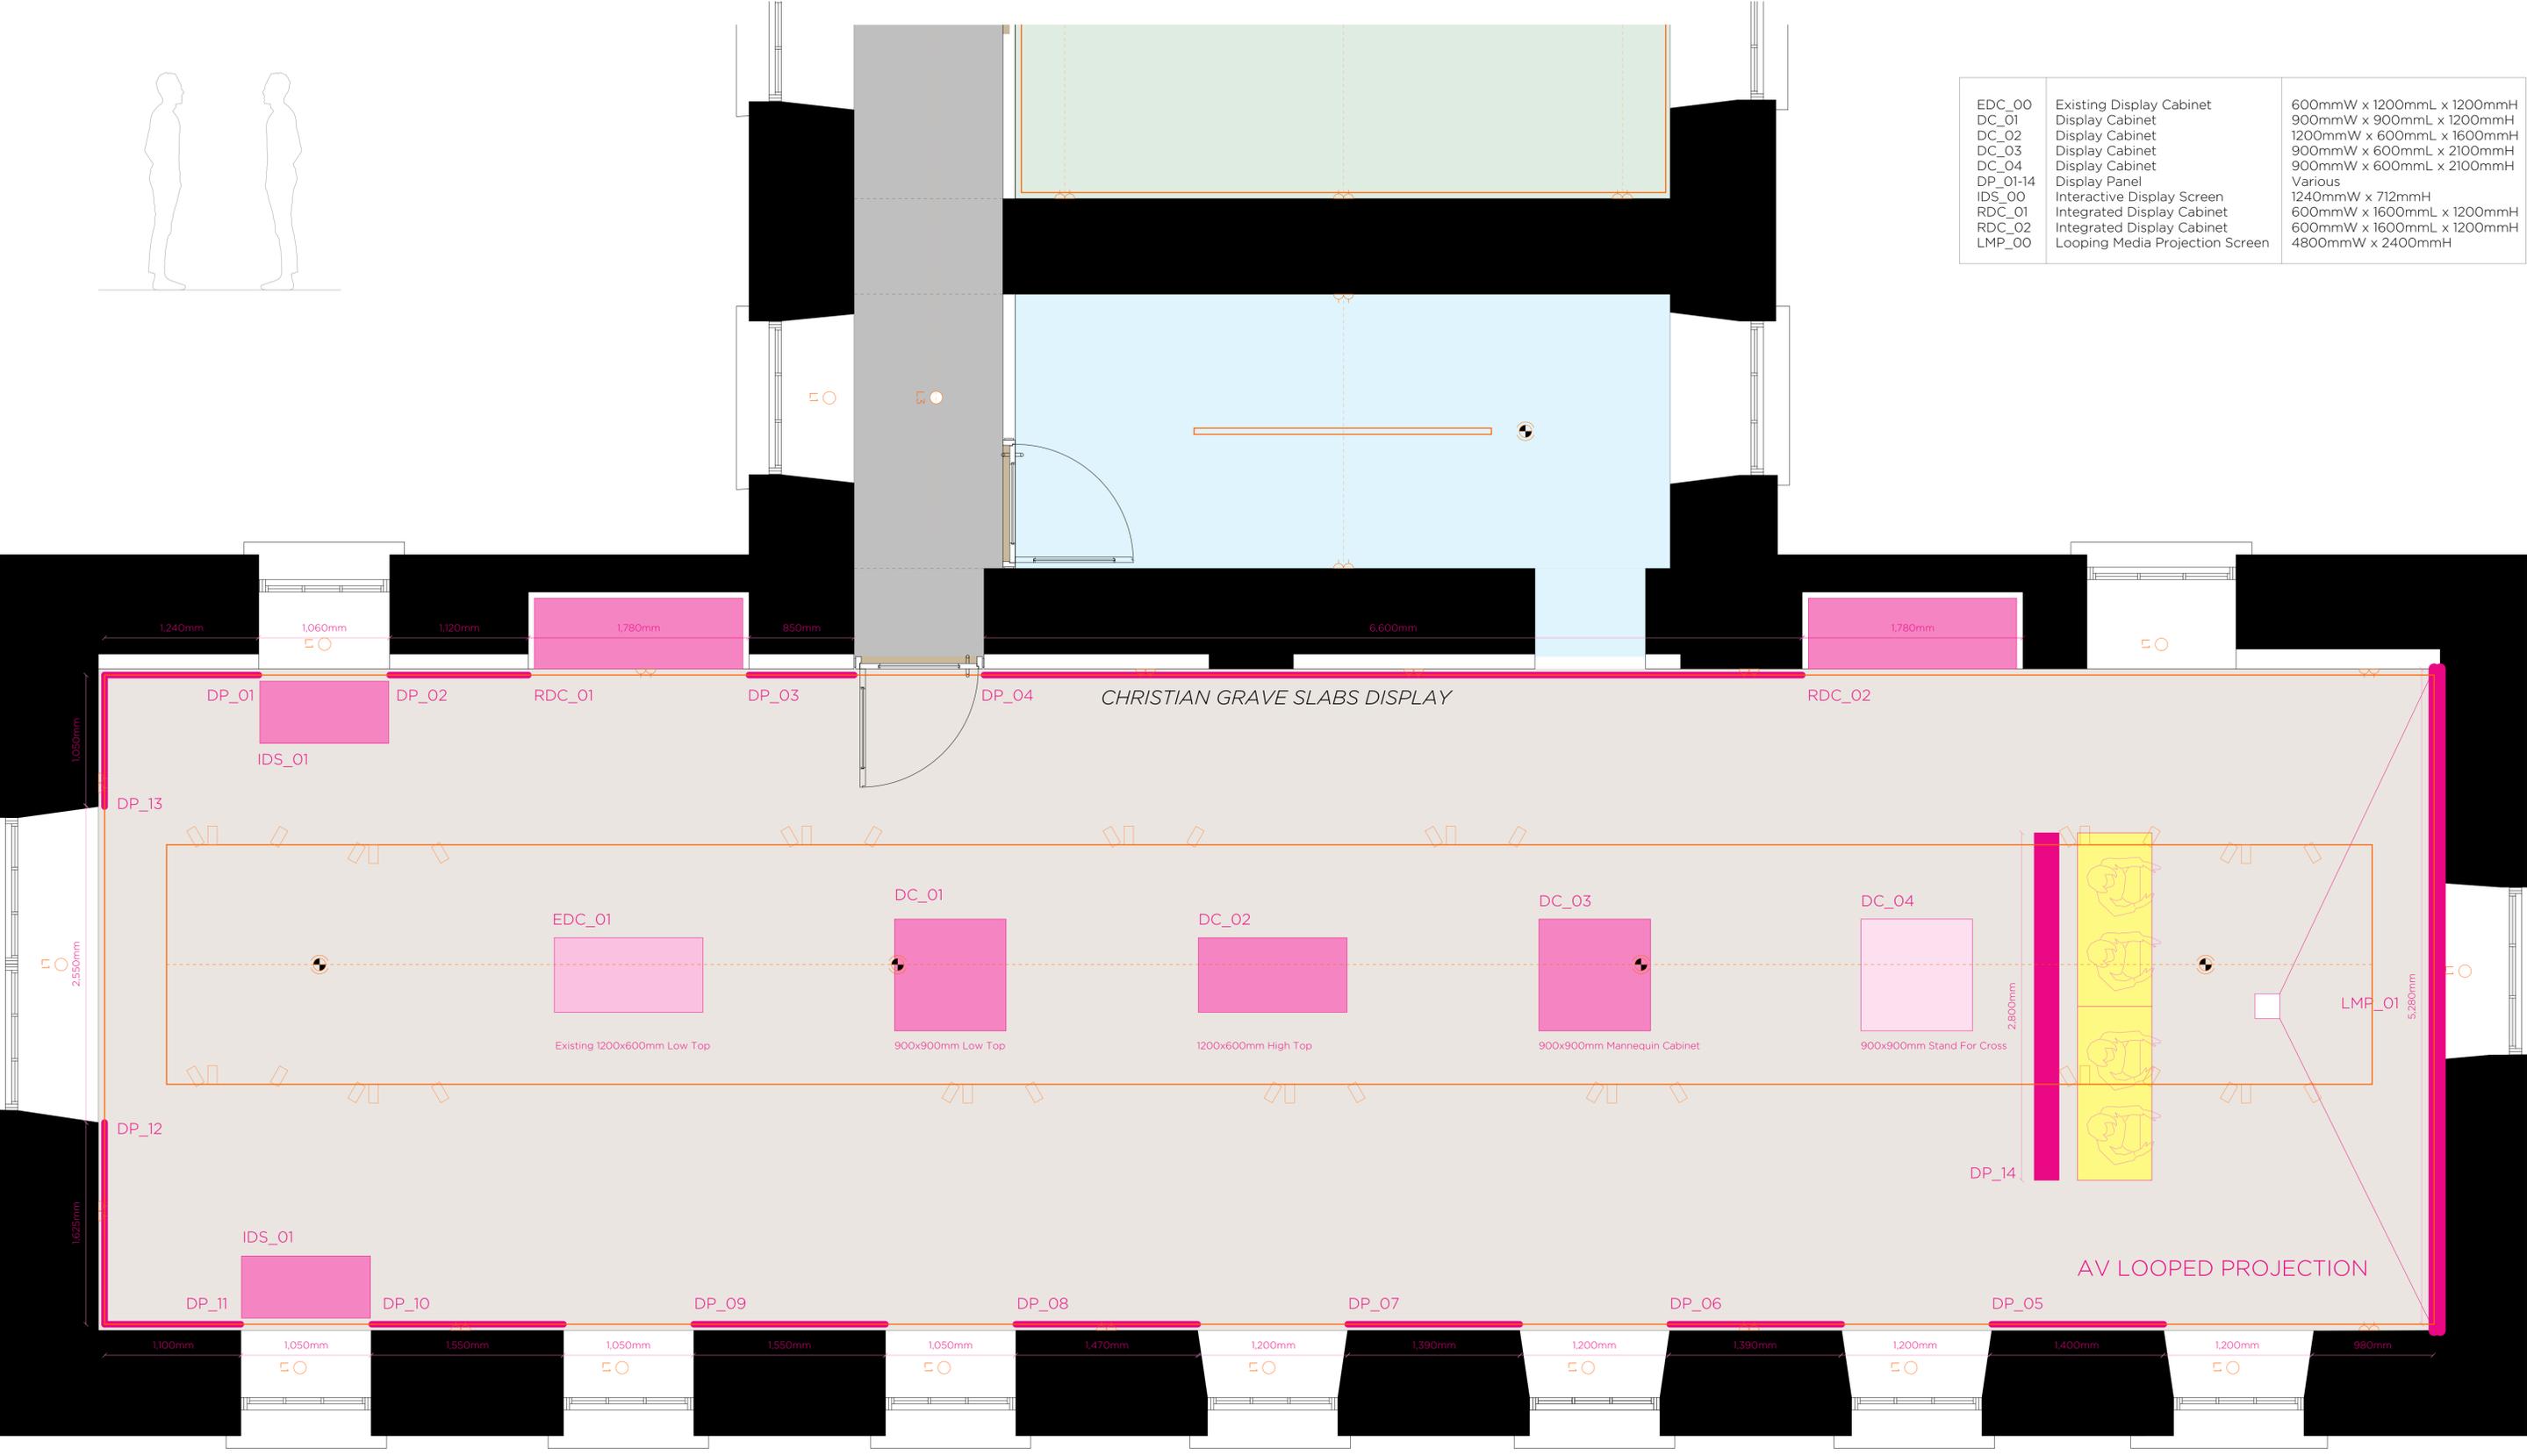

MUSEUM ROOM\_ NORTH EARLY HISTORY, ECCLESIASTICAL & MILITARY HISTORY (PERMANENT COLLECTION)



LEAD CONSULTANT / ARCHITECT:	ROBIN LEE ARCHITECTURE
QUANTITY SURVEYOR:	NOLAN CONSTRUCTION CONSULTANTS
STRUCTURAL & CIVIL ENGINEER:	MPA
MECHANICAL & ELECTRICAL ENGINEER:	DELAP & WALLER

Issue	Description	Date	Drawn	Check
T	TENDER	09.01.2026	OC	RL

<b>ROBIN LEE ARCHITECTURE</b>		<b>TENDER</b>	
3 Stukeley Street London WC2B 5LB		Project No. 24011	
T: 020 3368 6724 E: info@robinleearchitecture.com W: www.robinleearchitecture.com		Client: LONGFORD COUNTY COUNCIL	
Date: Jan 2026		Drawing No. D.650	
Scale / Format: 1/25 / A1		Issue: T	
Drawn / Checked: OC / RL		Drawing Name: Museum Room_North	

USE FIGURED DIMENSIONS ONLY - DO NOT SCALE FROM DRAWINGS - ALL DIMENSIONS TO BE CHECKED ON SITE - DRAWING TO BE READ IN CONJUNCTION WITH RELEVANT CONSULTANT DRAWINGS - ANY DISCREPANCIES TO BE REPORTED TO THE ARCHITECT