


EDC_01	Existing Display Cabinet	600mmW x 1200mmL x 1200mmH
DC_01	Display Cabinet	900mmW x 900mmL x 1200mmH
DC_02	Display Cabinet	1200mmW x 600mmL x 1600mmH
DC_03	Display Cabinet	900mmW x 600mmL x 2100mmH
DP_01-16	Display Panel	Various
IDS_00	Interactive Display Screen	1240mmW x 712mmH
RDC_01	Integrated Display Cabinet	200mmW x 3000mmL x 1600mmH
RDC_02	Integrated Display Cabinet	200mmW x 1600mmL x 1600mmH
LMP_00	Looping Media Projection Screen	4800mmW x 2400mmH

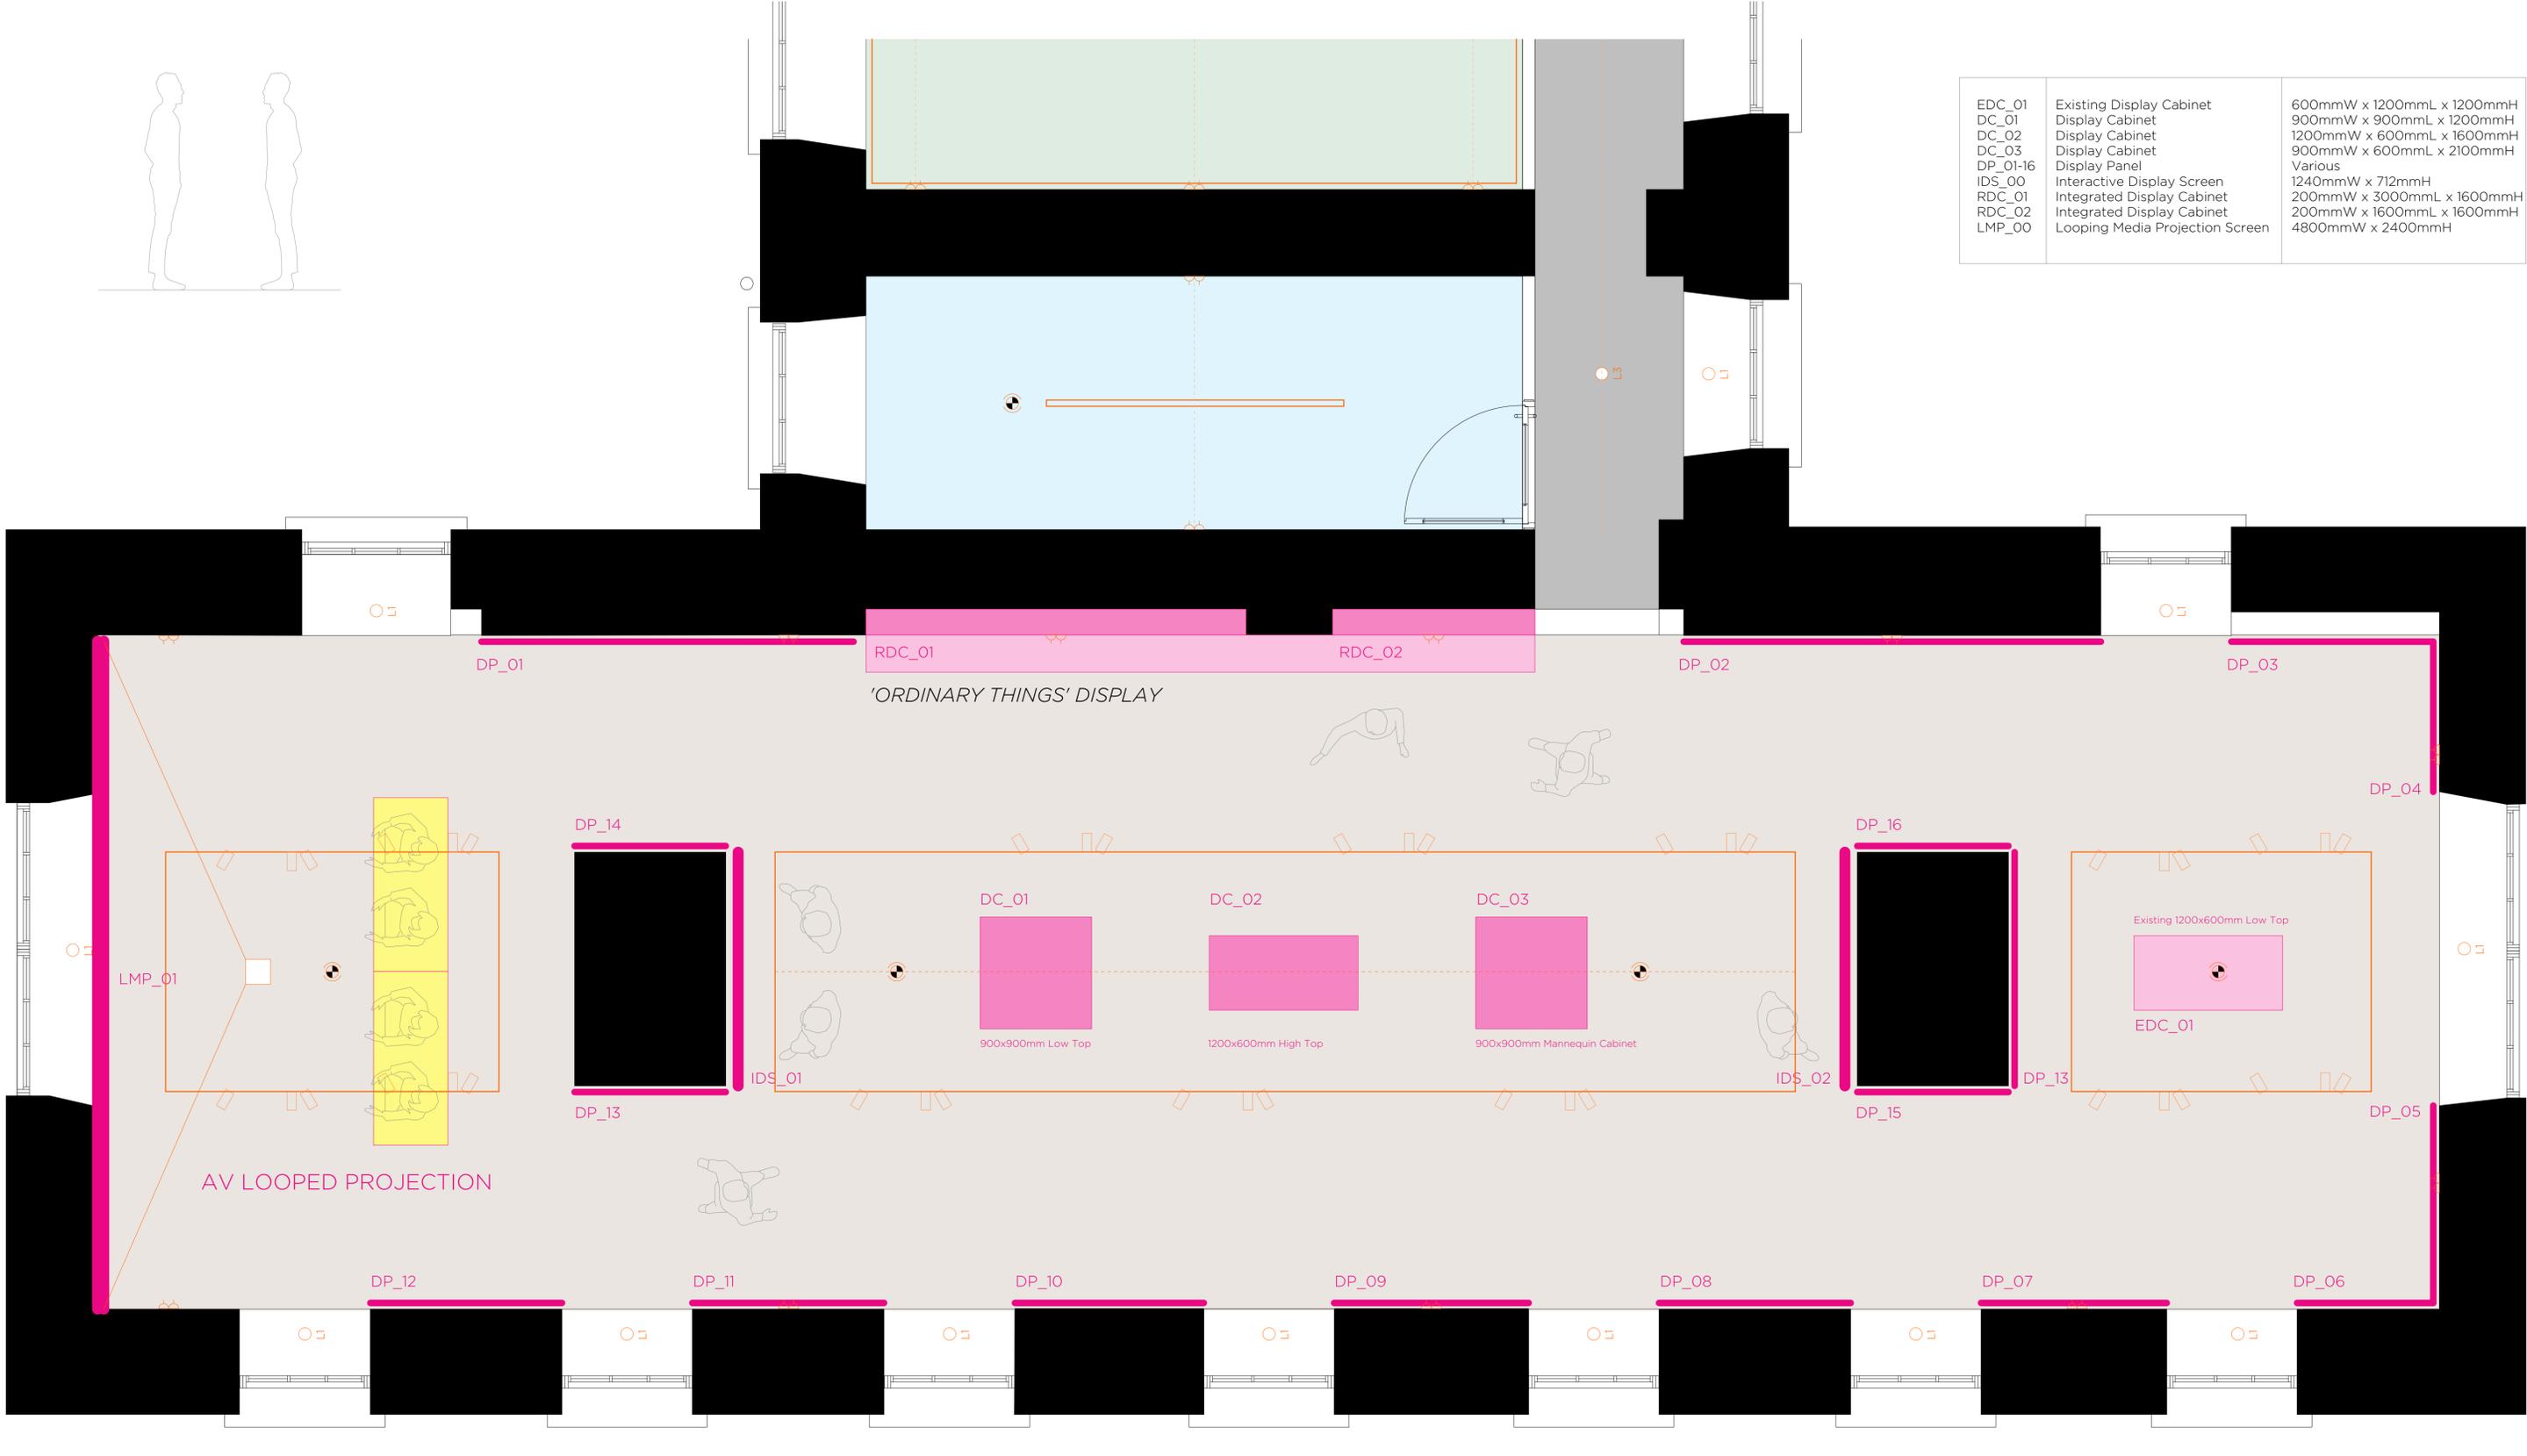

MUSEUM ROOM\_ SOUTH SOCIAL LIFE & HISTORY THROUGH THE AGES (CHANGING COLLECTION)



LEAD CONSULTANT / ARCHITECT:	ROBIN LEE ARCHITECTURE
QUANTITY SURVEYOR:	NOLAN CONSTRUCTION CONSULTANTS
STRUCTURAL & CIVIL ENGINEER:	MPA
MECHANICAL & ELECTRICAL ENGINEER:	DELAP & WALLER

Issue	Description	Date	Drawn	Check
T	TENDER	09.01.2026	OC	RL

**ROBIN LEE ARCHITECTURE**  
 3 Stukeley Street  
 London  
 WC2B 5LB  
 T: 020 3368 6724  
 E: info@robinleearchitecture.com  
 W: www.robinleearchitecture.com

**CONNOLLY BARRACKS**  
 LONGFORD  
 Client  
**LONGFORD COUNTY COUNCIL**

Date: Jan 2026  
 Scale / Format: 1:25 / A1  
 Drawn / Checked: OC / RL  
 Drawing Name: Museum Room\_South

Project No: 24011  
 Drawing No: D.640  
 Issue: T

USE FIGURED DIMENSIONS ONLY - DO NOT SCALE FROM DRAWINGS - ALL DIMENSIONS TO BE CHECKED ON SITE - DRAWINGS TO BE READ IN CONJUNCTION WITH RELEVANT CONSULTANT DRAWINGS - ANY DISCREPANCIES TO BE REPORTED TO THE ARCHITECT  
 COPYRIGHT ROBIN LEE ARCHITECTURE