


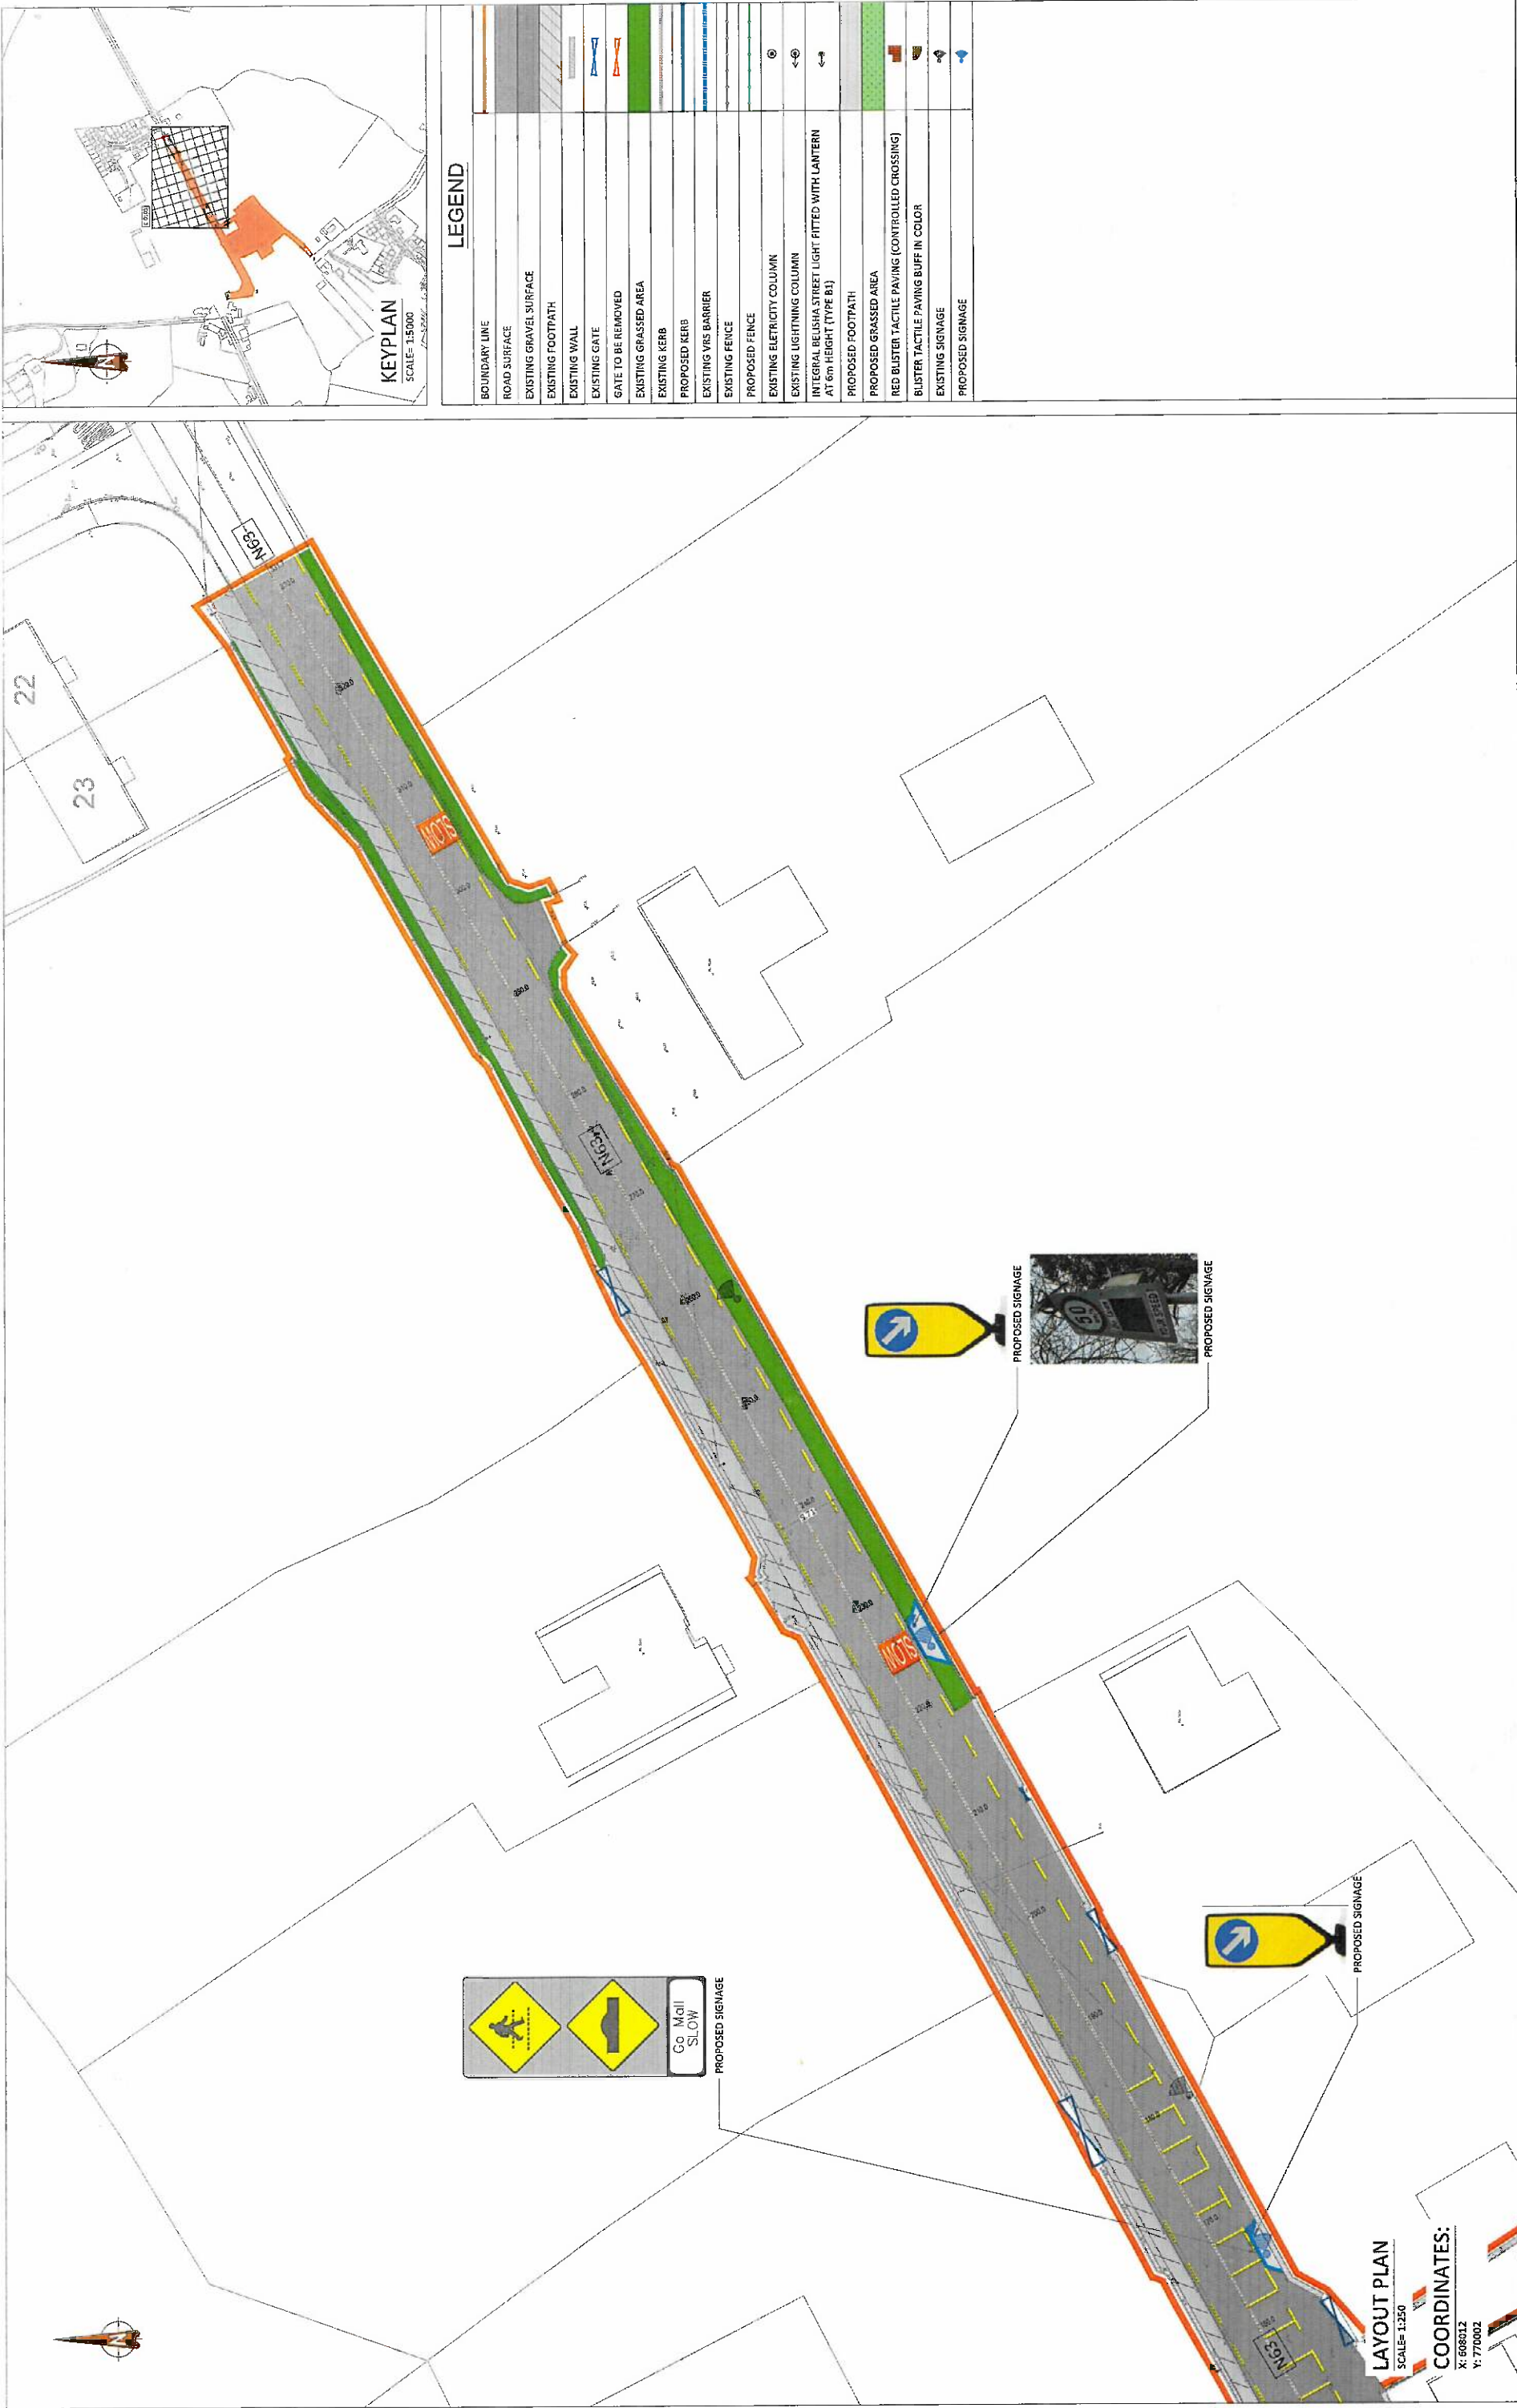

LEGEND	
BOUNDARY LINE	
ROAD SURFACE	
EXISTING GRAVEL SURFACE	
EXISTING FOOTPATH	
EXISTING WALL	
EXISTING GATE	
GATE TO BE REMOVED	
EXISTING GRASSSED AREA	
EXISTING KERB	
PROPOSED KERB	
EXISTING VIS BARRIER	
EXISTING FENCE	
PROPOSED FENCE	
EXISTING ELECTRICITY COLUMN	
EXISTING LIGHTNING COLUMN	
INTEGRAL BELUSHA STREET LIGHT FITTED WITH LANTERN AT 6m HEIGHT (TYPE B1)	
PROPOSED FOOTPATH	
PROPOSED GRASSSED AREA	
RED BLISTER TACTILE PAVING (CONTROLLED CROSSING)	
BLISTER TACTILE PAVING BUFF IN COLOR	
EXISTING SIGNAGE	
PROPOSED SIGNAGE	

OCSC

OCSC SUTTON CROFT

MULTIDISCIPLINARY CONSULTING ENGINEERS

Civil / Structural / Environmental / Mechanical / Electrical / Sustainability

Dublin Office: 8 Prussia Street, Dublin 7, D07 K167.

Tel: +353 (0)1 6092000

Web: www.ocsc.ie

AN LONG FORT

ENGINEERING

DESIGN

CONSULTANTS

100 YEARS

bsi

BRITISH STANDARD

BSI

Client: Longford County Council

Project: St. Eamonn's N.S. Safe Routes to School

Title: PRELIMINARY DESIGN

Sheet 03 of 03

Code: Originator: Zone: XX - DR - C - 0103 - S4

Date: 15.05.26 Scale: 1:250 @ A1 Dm by: LM

Revision: P03

Approved by: NMM

Rev No.	Date	Revision Note	Dm by	Chkd by
P01	15.05.26	ISSUED FOR INFORMATION	LM	JC
P02	22.05.26	ISSUED FOR INFORMATION	LM	JC
P03	10.07.26	ISSUED FOR INFORMATION	LM	JC

• THIS DRAWING TO BE READ IN CONJUNCTION WITH ALL OTHER RELEVANT DESIGN TEAM DRAWINGS AND SPECIFICATIONS.

• FOR SETTING OUT REFER TO ARCHITECT'S DRAWINGS. DO NOT SCALE THIS DRAWING. USE FIGURED DIMENSIONS ONLY.

• NO PART OF THIS DOCUMENT MAY BE REPRODUCED OR TRANSMITTED IN ANY FORM OR STORED IN ANY RETRIEVAL SYSTEM OF ANY NATURE WITHOUT THE WRITTEN PERMISSION OF THE DESIGNER. AS COPYRIGHT HOLDERS EXCEPT AS AGREED FOR USE ON THE PROJECT FOR WHICH THE DOCUMENT WAS ORIGINALLY ISSUED.