




The Preferred Route Corridor has been studied sufficiently to be shown as a practical scheme, but may be subject to change during further assessment and studies at preliminary design stage. The locations of junctions together with the provision of and location of bridges crossing the Preferred Route Corridor are also subject to change. Issues of access and accommodation works will be addressed as part of the preliminary design process.

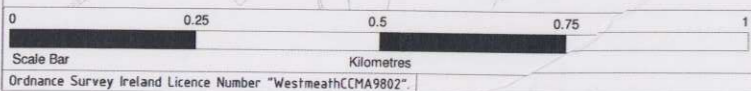

Ordnance Survey Ireland Licence Number "WestmeathCMA9802"

NOTE:

	PREFERRED ROUTE CORRIDOR		LINK & SIDE ROADS
	JUNCTION		EXISTING N4
			DUBLIN SLIGO RAILWAY LINE
			PROPOSED CUL-DE-SAC

This drawing is the property of Westmeath County Council and no part of it may be reproduced without their written permission.

transport21 progress in motion

VNDP National Development Plan 2011-2014

Department of Transport

NRA National Roads Authority

Project: **N4 MULLINGAR TO LONGFORD (ROOSKY)**

Rev.	Date	Description	App'd
01	MAY10	FIRST ISSUE	MF

Title: **PREFERRED ROUTE CORRIDOR (Sheet 1 of 13)**

HyderTobin CONSULTANTS

Unit 3B, Bracken Business Park, Bracken Road, Sandyford, Dublin 18, Ireland
Tel. +353 1 293 8855
Fax. +353 1 293 8870

Drawn: P. McAtee	Job No: 6038018
Checked: W. Murray	File No: 6038-01-0001038-1GD-01
Approved: H. Farley	Drawing No: 6038-01
Date: MAY10	Rev: 01
Scale: 1:10,000 @ A3	