


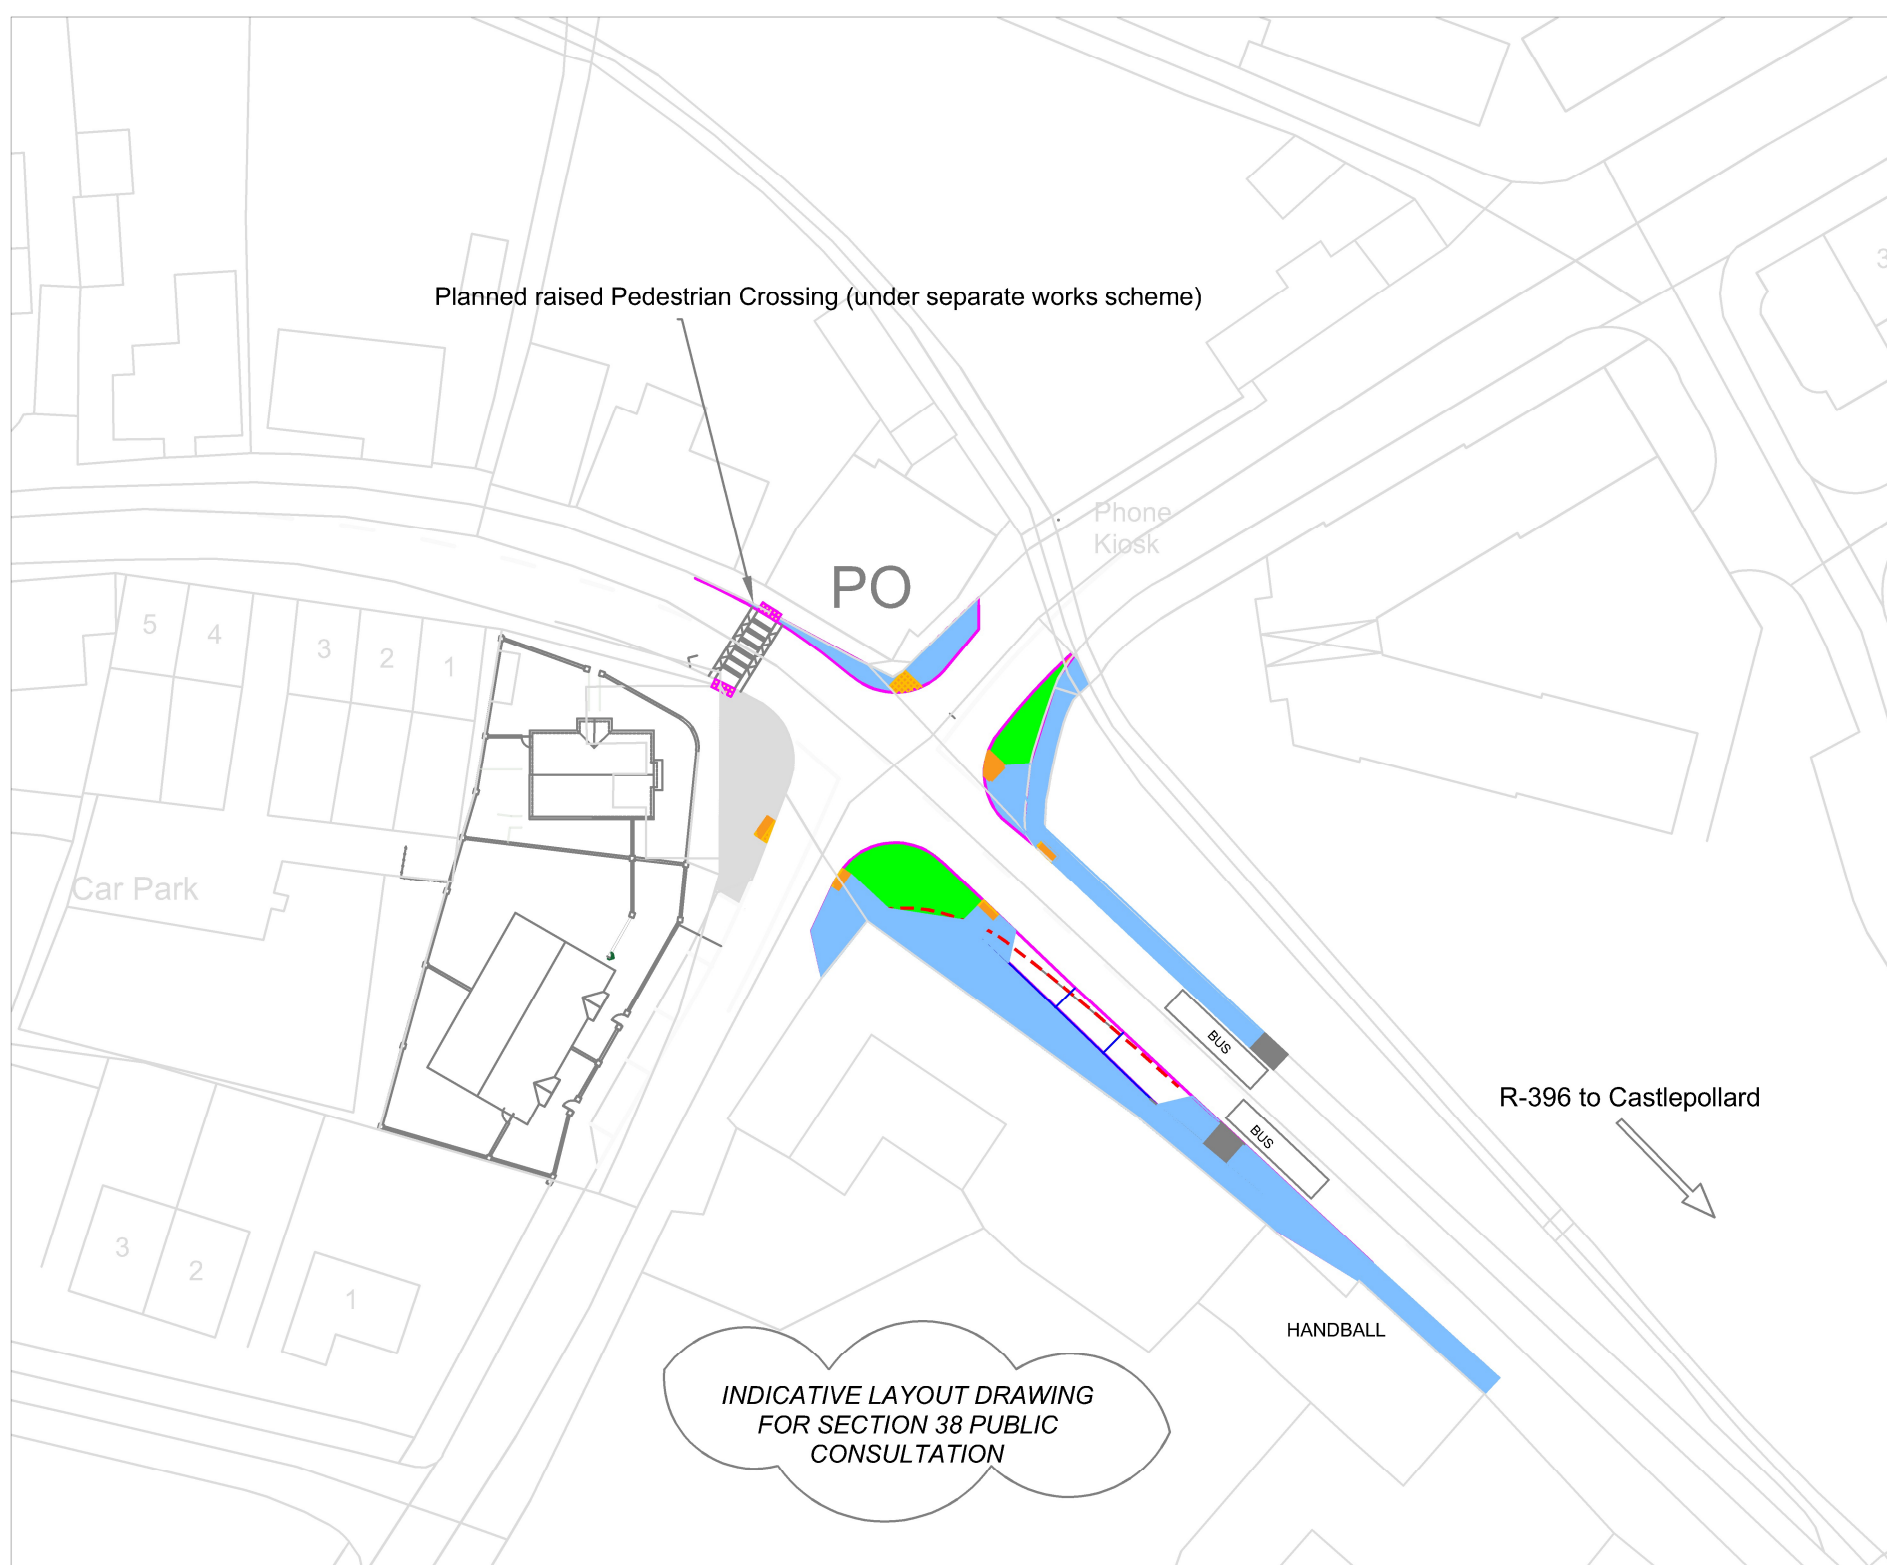

NOTE:

- Do not scale off this drawing. Figured metric dimensions only should be taken off this drawing. Imperial dimensions, if any, contained on this drawing are given for illustrative purposes only.
- This drawing, the design and contents contained herein are copyright, all rights are reserved. No part hereof may be copied or reproduced partially or wholly in any form whatsoever without the prior written consent of Longford County Council - (Road Design Section).
- This drawing is to be used only for the specific project purpose and for the specific for which it has been prepared (see drawing status for details).
- Where this drawing contains discrepancies in relation to other relevant documents, such discrepancies shall be brought to the attention of the Longford County Council - (Road Design Section).

LEGEND

EXISTING KERBLINE TO BE REMOVED	---
PROPOSED NEW KERBLINE	---
PROPOSED DROPPED KERB	---
FOOTPATH	---
PROPOSED GREEN AREA	---
PROPOSED CAR PARK SPACES	---
PROPOSED PEDESTRIAN CROSSING	---
BUS STOP	---
EXISTING FOOTPATH	---

SECTION 38
PUBLIC CONSULTATION DRAWING

rev:	description:	date:	by:

LONGFORD COUNTY COUNCIL
ROAD DESIGN SECTION

CAMLIN COURT, Longford.
Tel: +353 (0)43 3343300 Email: info@longfordcoco.ie

PROJECT: Proposed Community Involvement Scheme, Abbeylara, Co. Longford

DRAWING: ABBEYLARA_COMMUNITY_INVOLVEMENT_SCHEME

Date:	15-08-2026	Scale:	NTS	Drawn by:	EM
Drg No:	01	Revision:	REV	Checked:	DC

STATUS: XXXXXXXX