


NORTH



Upgrading of Existing Crossing at School to a Raised Zebra Crossing, Type A.

RC CHURCH/GRAVEYARD

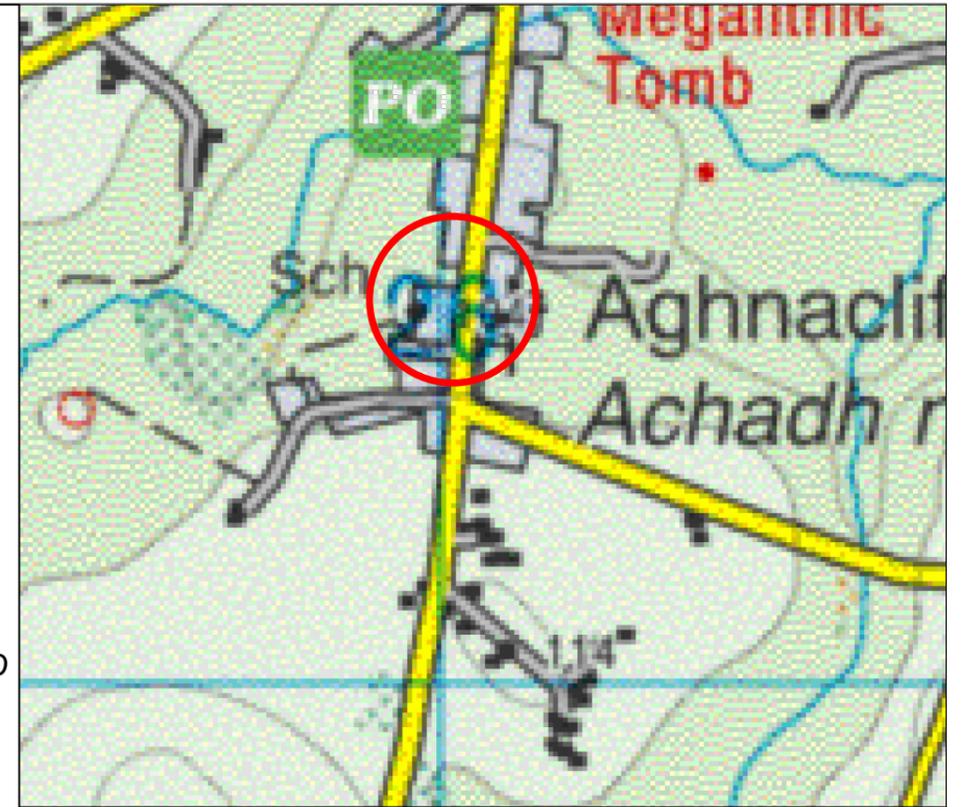

SITE LOCATION

Scoil Náisiúnta Naomh Colmcille

SITE LAYOUT

- THIS DRAWING TO BE READ IN CONJUNCTION WITH ALL OTHER ARCHITECTURAL AND ENGINEERING DRAWINGS AND ALL OTHER RELEVANT DRAWINGS AND SPECIFICATIONS.
- DO NOT SCALE THIS DRAWING USE FIGURED DIMENSIONS ONLY.
- NO PART OF THIS DOCUMENT MAY BE REPRODUCED OR TRANSMITTED IN ANY FORM OR STORED IN ANY RETRIEVAL SYSTEM OF ANY NATURE WITHOUT THE WRITTEN PERMISSION OF LONGFORD COUNTY COUNCIL AS COPYRIGHT HOLDER EXCEPT AS AGREED FOR USE ON THE PROJECT FOR WHICH THE DOCUMENT WAS ORIGINALLY ISSUED.

Rev. No.	Date	Revision Notes	Dm. by	Chkd. by



Copyright Acknowledgements includes Ordnance Survey Ireland data reproduced under OSI License Number 2021/OSI NMA 145 Longford County Council.

COMHAIRLE CHONTAE LONGFOIRT

Longford County Council

GREAT WATER STREET
LONGFORD
N39WH56
Tel. (043) 3343300

Client : Longford County Council		
Project : LONGFORD COUNTY PEDESTRIAN CROSSING BUNDLE		
Title : AUGHNACLIFFE, St. COLMCILLE NATIONAL SCHOOL, RAISED ZEBRA, TYPE A, CROSSING, SITE LOCATION & LAYOUT		
Drawing No: 004b	Revision:	
Scale: NTS	Date: JULY 25	Status: Draft
Drawn by: PD	Checked: --	Approved: