


Proposed New Raised  
Zebra Crossing, Type B



6.0m

SITE LOCATION

SITE LAYOUT

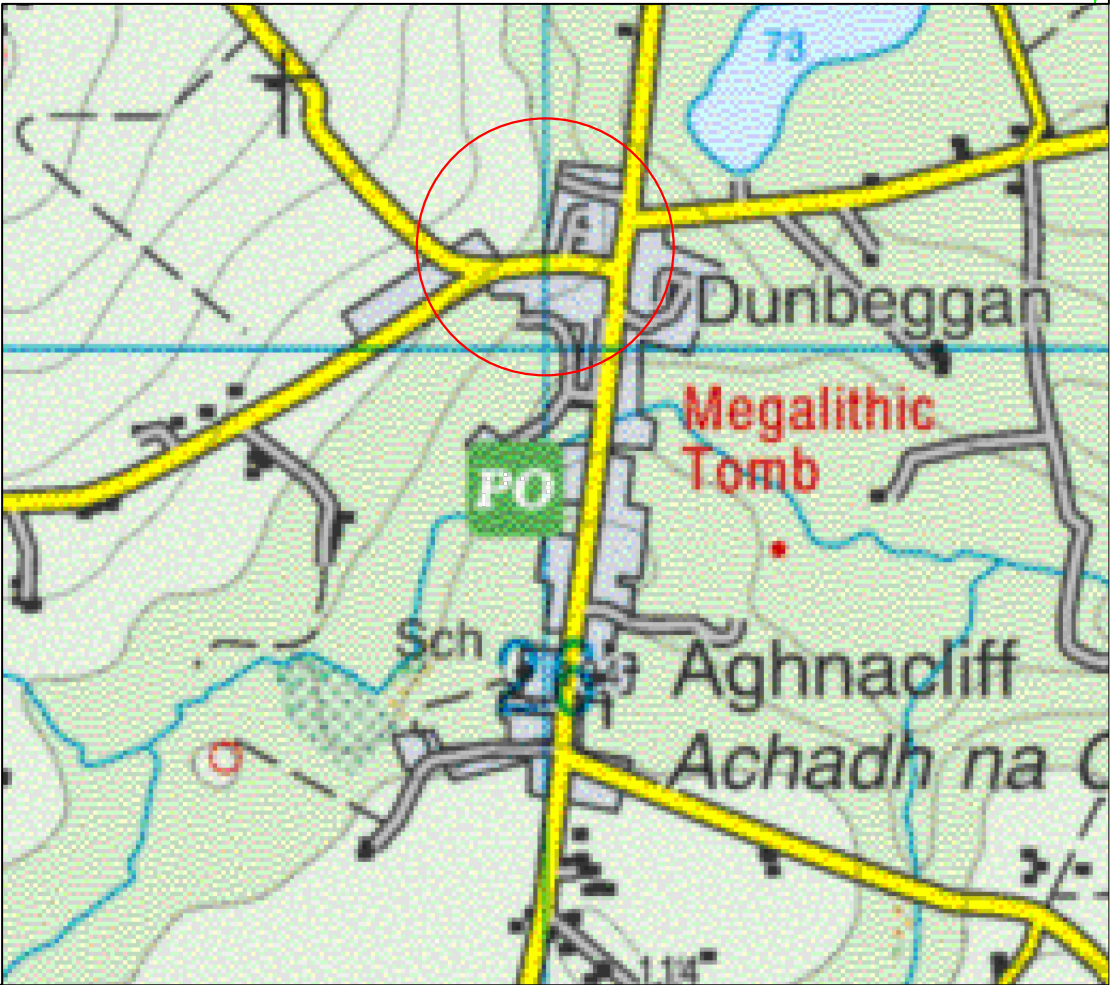

- THIS DRAWING TO BE READ IN CONJUNCTION WITH ALL OTHER ARCHITECTURAL AND ENGINEERING DRAWINGS AND ALL OTHER RELEVANT DRAWINGS AND SPECIFICATIONS.
- DO NOT SCALE THIS DRAWING USE FIGURED DIMENSIONS ONLY.
- NO PART OF THIS DOCUMENT MAY BE REPRODUCED OR TRANSMITTED IN ANY FORM OR STORED IN ANY RETRIEVAL SYSTEM OF ANY NATURE WITHOUT THE WRITTEN PERMISSION OF LONGFORD COUNTY COUNCIL AS COPYRIGHT HOLDER EXCEPT AS AGREED FOR USE ON THE PROJECT FOR WHICH THE DOCUMENT WAS ORIGINALLY ISSUED.

Rev. No.	Date	Revision Notes	Dim. by	Chkd. by



Copyright Acknowledgements includes  
Ordnance Survey Ireland data  
reproduced under OSI License  
Number 2021/OSI/NMA 145  
Longford County Council.

COMHAIRLE CHONTAE LONGFOIRT

Longford County Council

GREAT WATER STREET  
LONGFORD  
N39WH56  
Tel. (043) 3343300

Client :	Longford County Council		
Project :	LONGFORD COUNTY PEDESTRIAN CROSSING BUNDLE		
Title :	AUGHNACLIFFE, FORTHILL, RAISED ZEBRA CROSSING TYPE B, SITE LOCATION & LAYOUT		
Drawing No: 004c	Revision:		
Scale: NTS	Date: JULY 25	Status: Draft	
Drawn by: PD	Checked: --	Approved:	