


Proposed Speed Ramp-
Roads

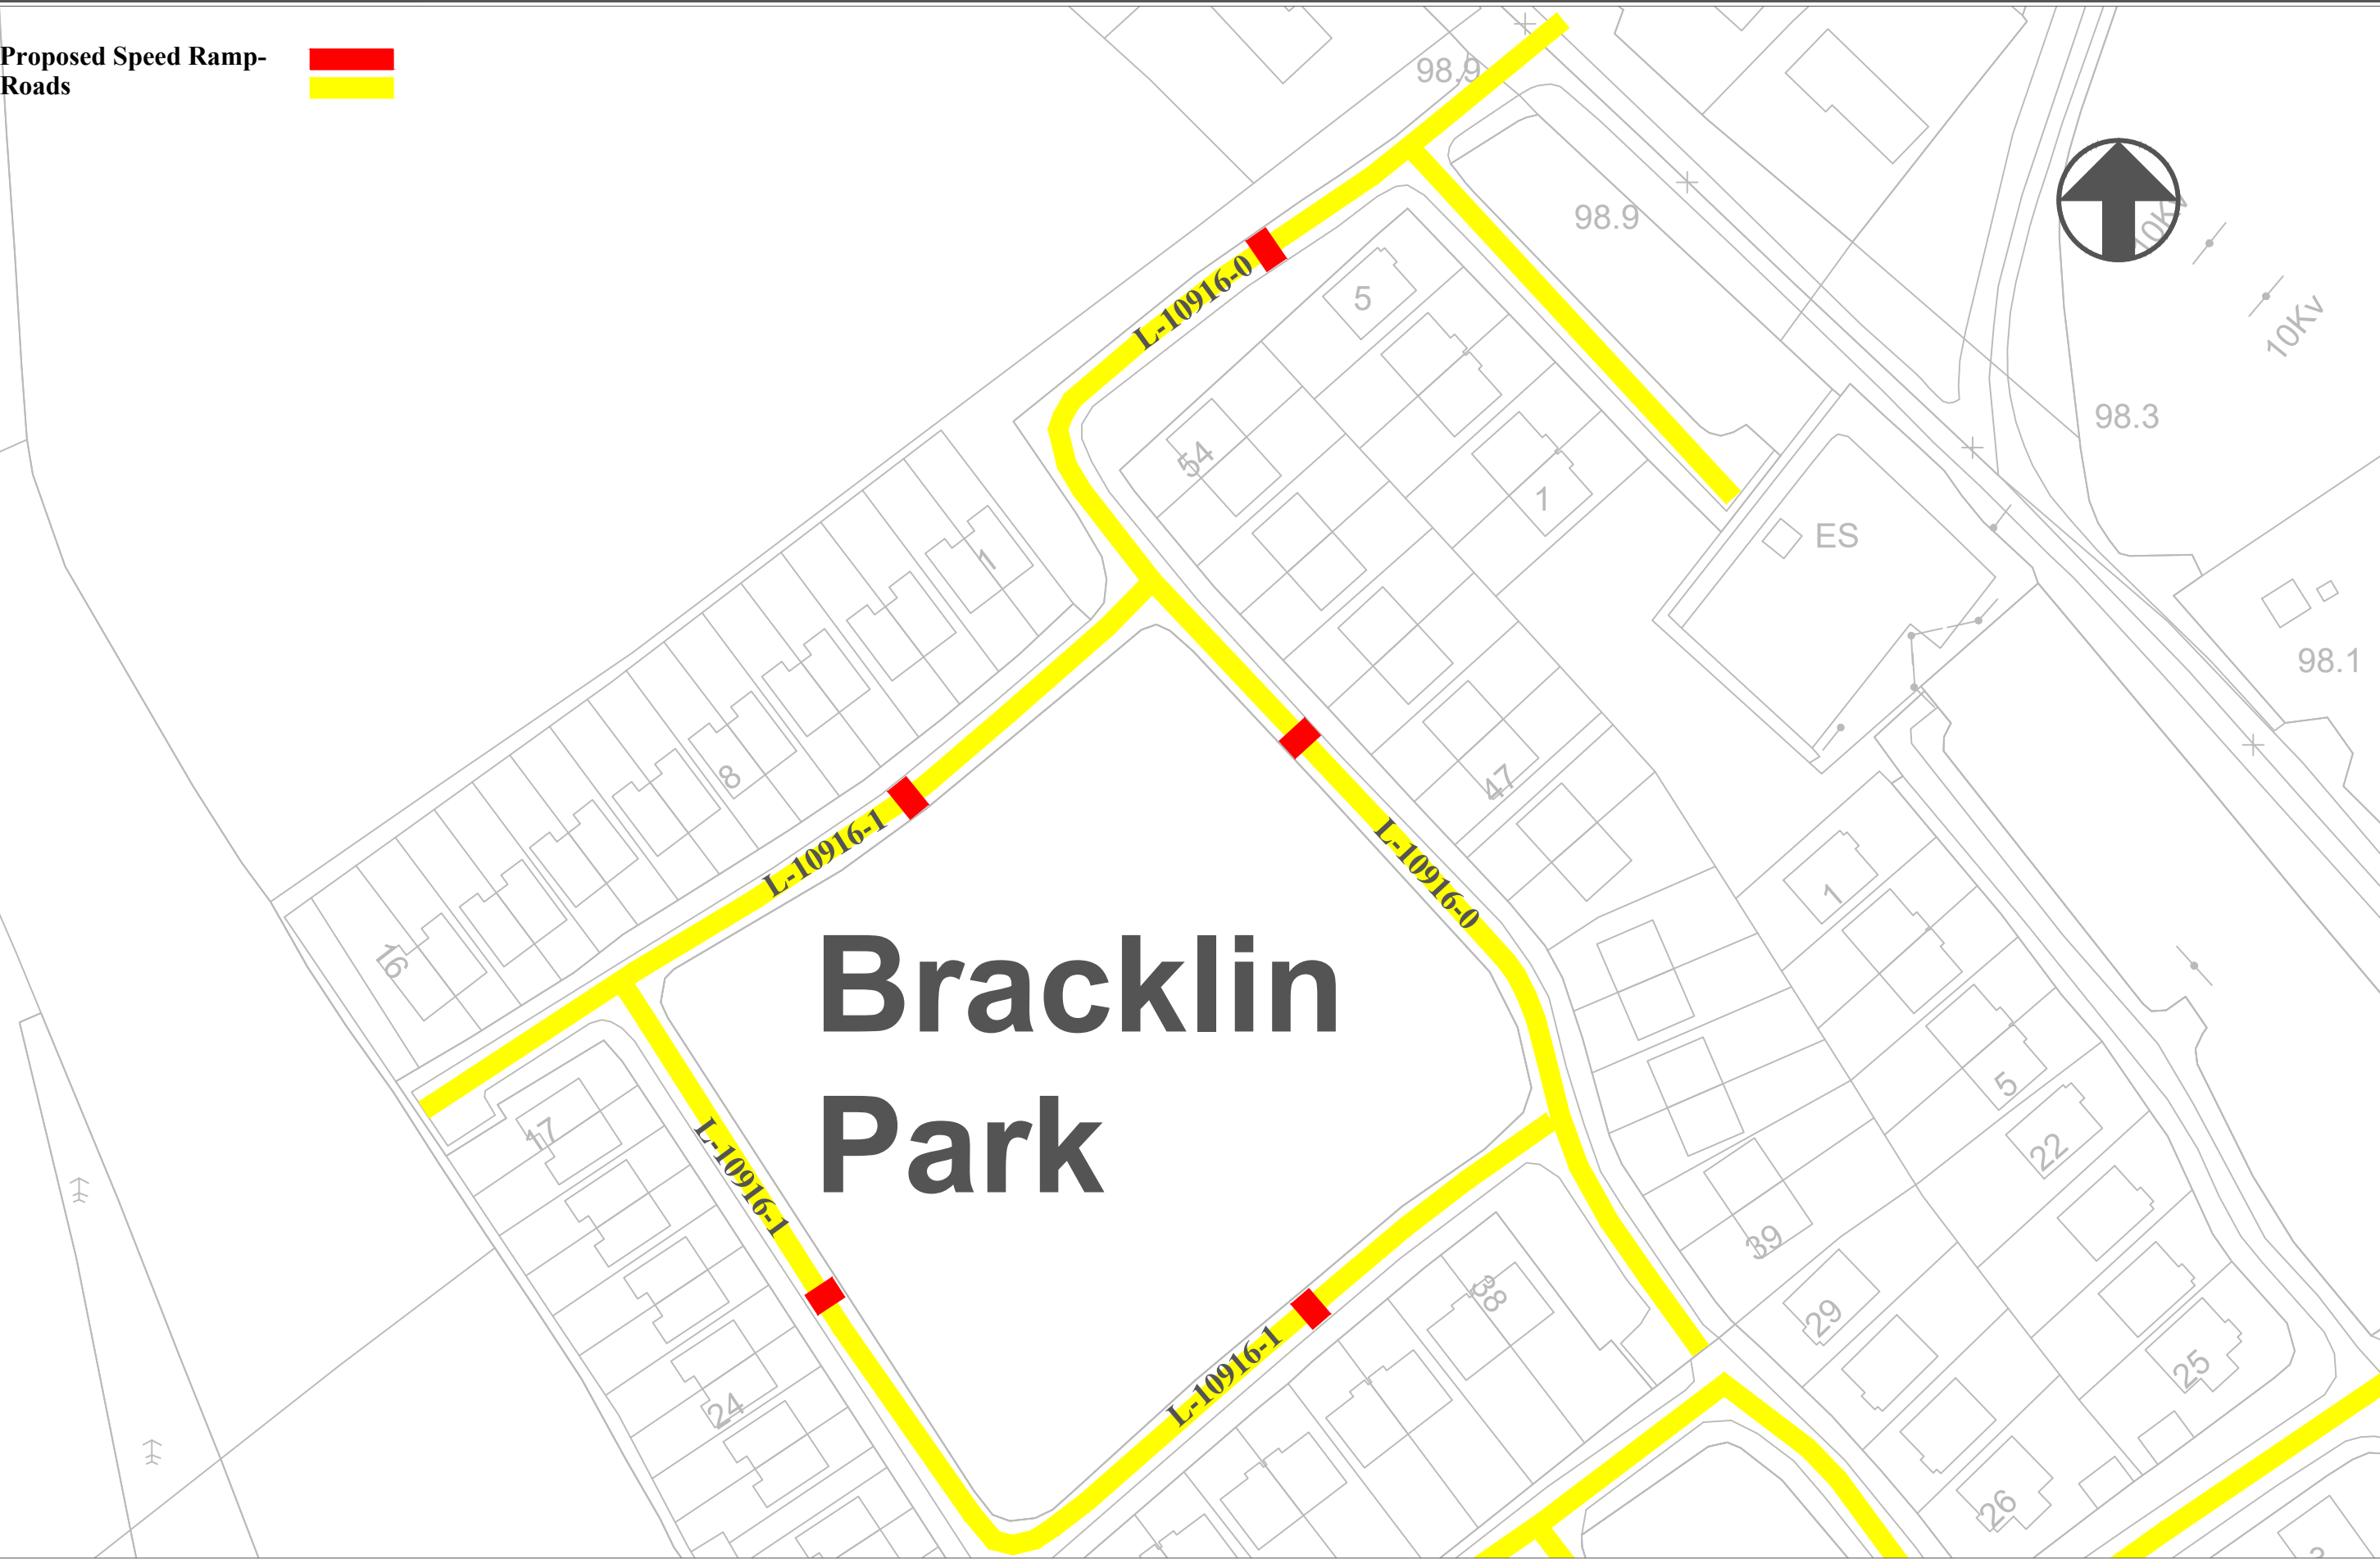

LONGFORD COUNTY COUNCIL
Roads and Transportation Section,
South Roads Area,
Great Water Street, Longford
Phone 043 33 46231

**Proposed 05 No. Speed Ramp on
L-10916-0, & L-10916-1
at Bracklin Park, Edgeworthstown
Co. Longford**

Title: Proposed Speed Ramp- Bracklin Park, Edgeworthstown		
Drawing No: 01	Revision:	
Scale: 1:1000	Date: 24/07/2026	Status:
Drawn by: J.K	Checked: J. Kelly	Approved: