


Stonepark National School

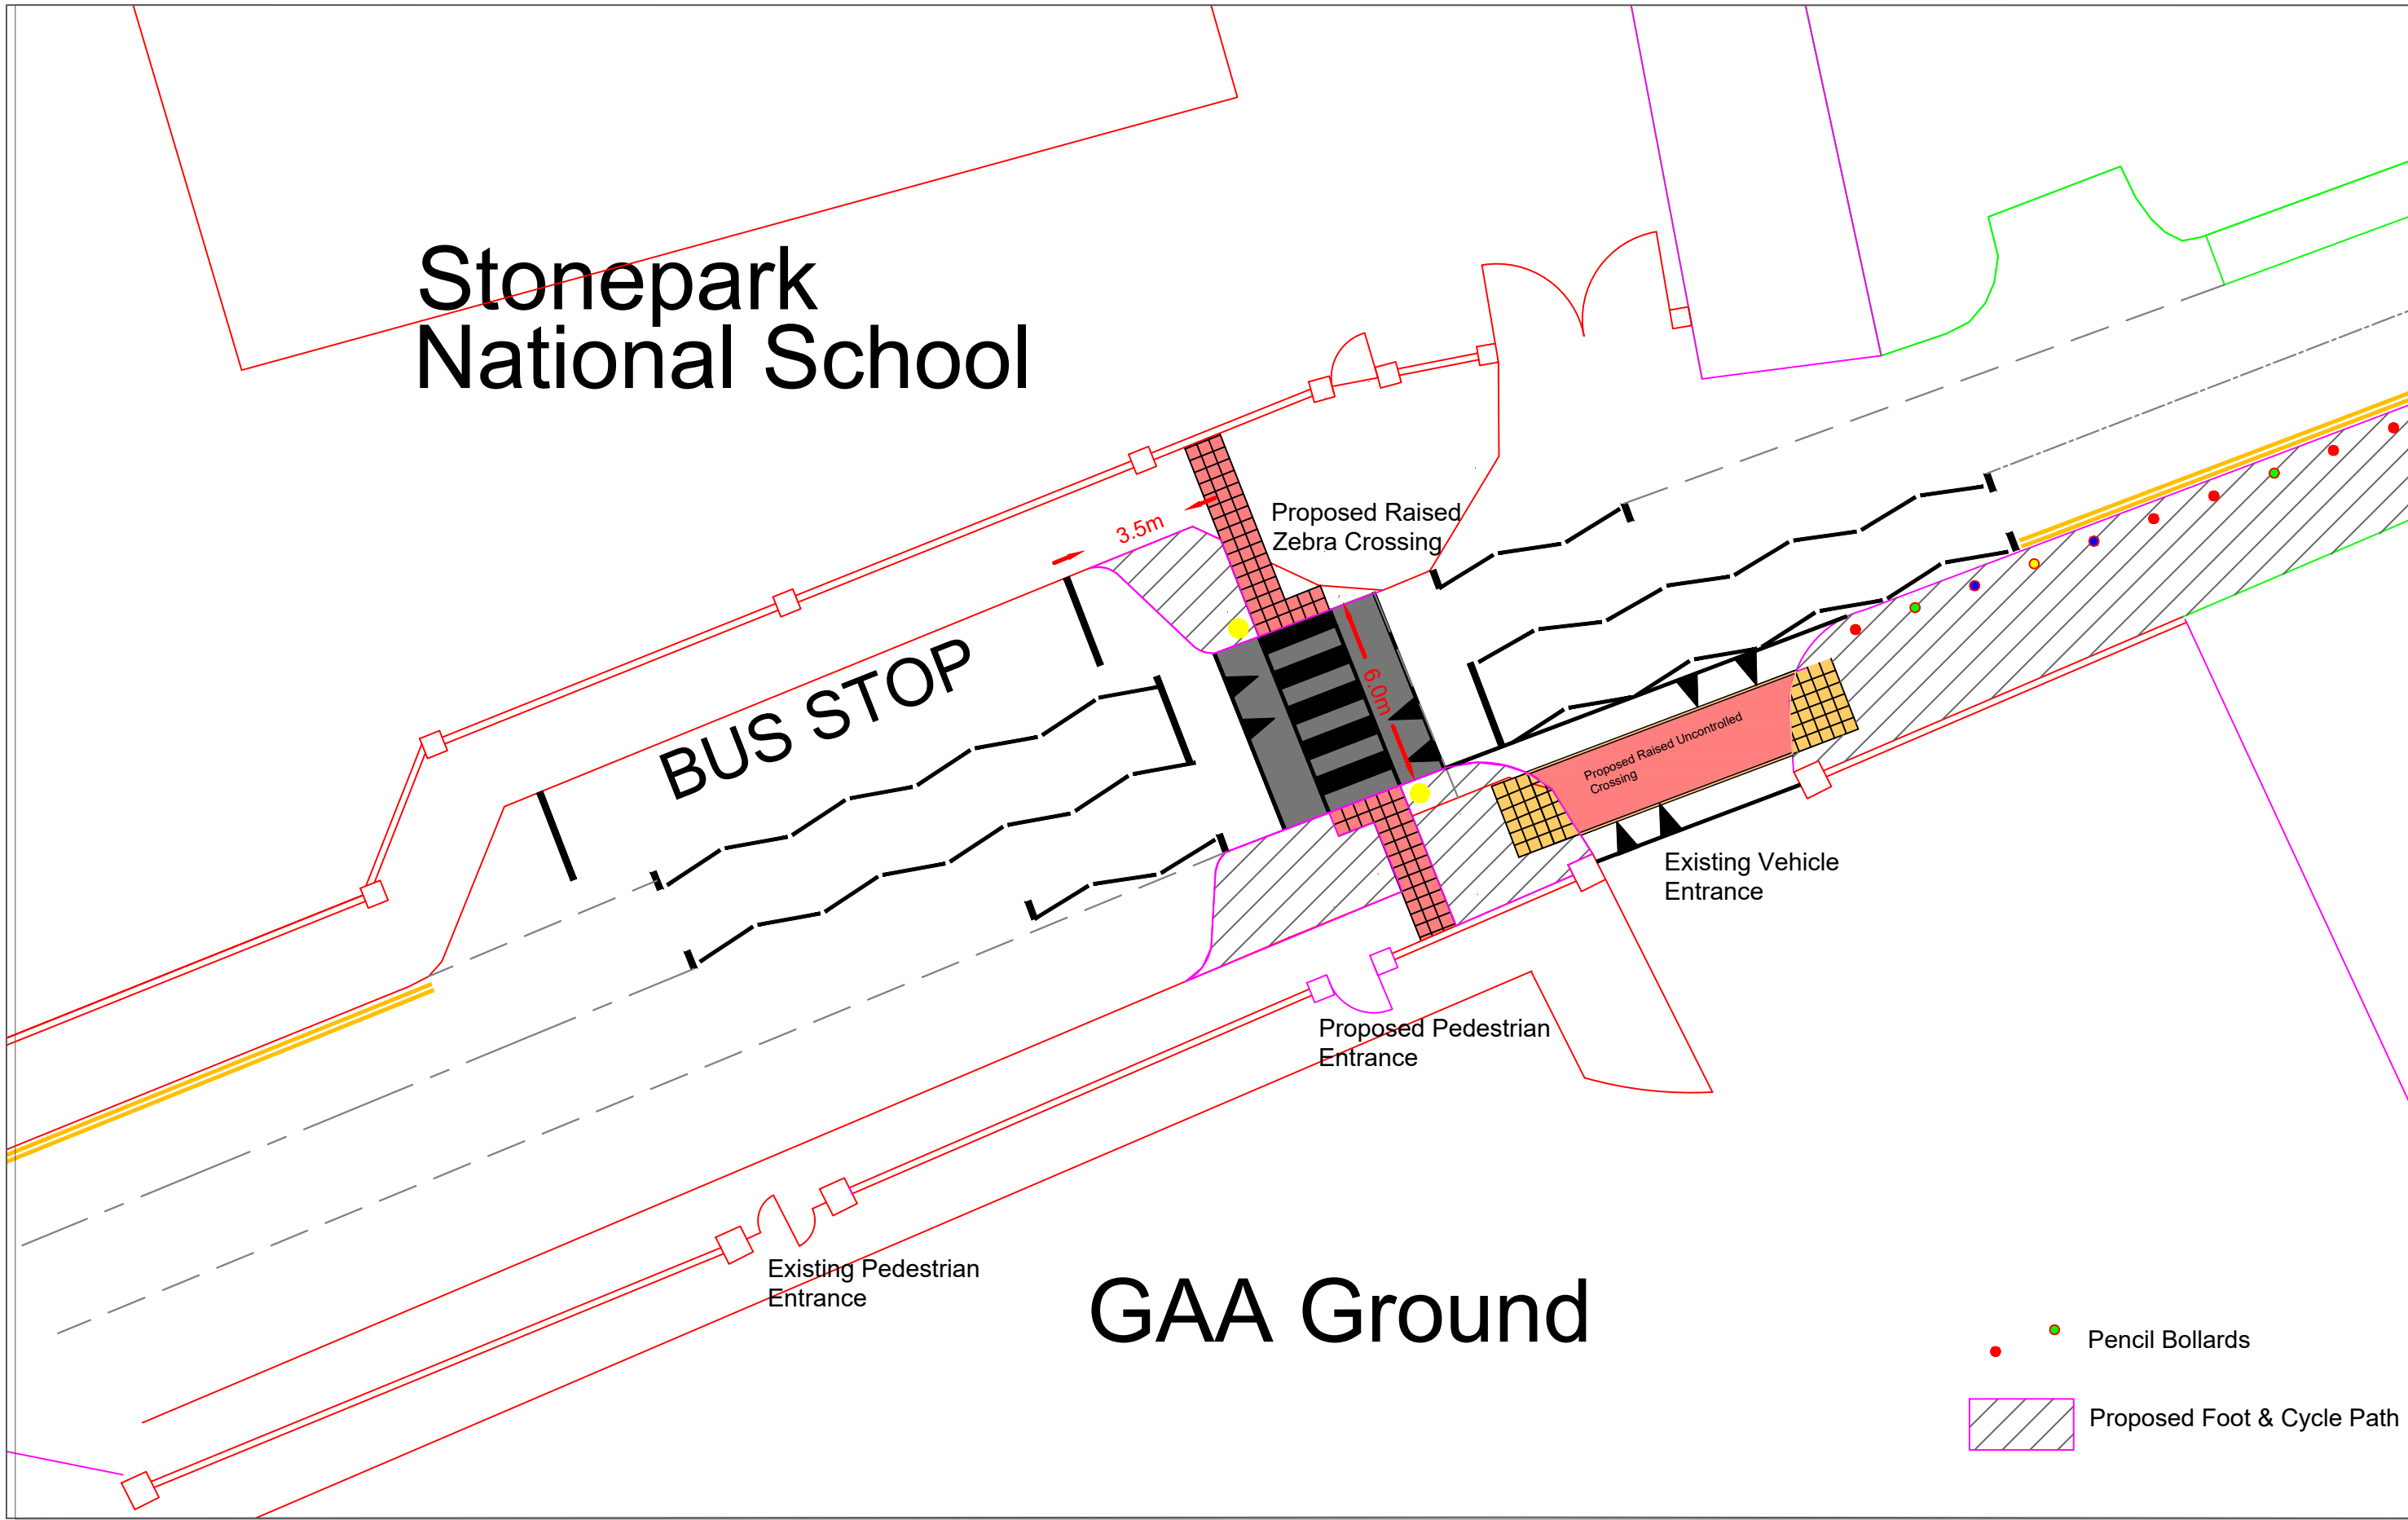

- Pencil Bollards
- Proposed Foot & Cycle Path

• THIS DRAWING TO BE READ IN CONJUNCTION WITH ALL OTHER ARCHITECTURAL AND ENGINEERING DRAWINGS AND ALL OTHER RELEVANT DRAWINGS AND SPECIFICATIONS.

• DO NOT SCALE THIS DRAWING USE FIGURED DIMENSIONS ONLY.

• NO PART OF THIS DOCUMENT MAY BE REPRODUCED OR TRANSMITTED IN ANY FORM OR STORED IN ANY RETRIEVAL SYSTEM OF ANY NATURE WITHOUT THE WRITTEN PERMISSION OF LONGFORD COUNTY COUNCIL AS COPYRIGHT HOLDER EXCEPT AS AGREED FOR USE ON THE PROJECT FOR WHICH THE DOCUMENT WAS ORIGINALLY ISSUED.

Rev. No.	Date	Revision Notes	Dm. by	Chkd. by



Copyright Acknowledgements includes
Ordnance Survey Ireland data
reproduced under OSI License
Number 2021/OSI/NMA 145
Longford County Council.

COMHAIRLE CHONTAE LONGFOIRT

Longford County Council

GREAT WATER STREET
LONGFORD
N39WH56
Tel. (043) 3343300

Client : Longford County Council		
Project : Stone Park NS to Silver Birches Pedestrian and Cycle Scheme.		
Title : STONEPARK, PROPOSED RAISED ROAD CROSSINGS, SITE LAYOUT		
Drawing No: 003		Revision:
Scale: NTS	Date: JULY 25	Status: Draft
Drawn by: PD	Checked: --	Approved: