


Copyright Acknowledgements
© Tailte Éireann Surveying data
reproduced under Licence
number 2024/OSi_NMA_145.
Unauthorised reproduction
infringes Tailte Éireann copyright.

PO

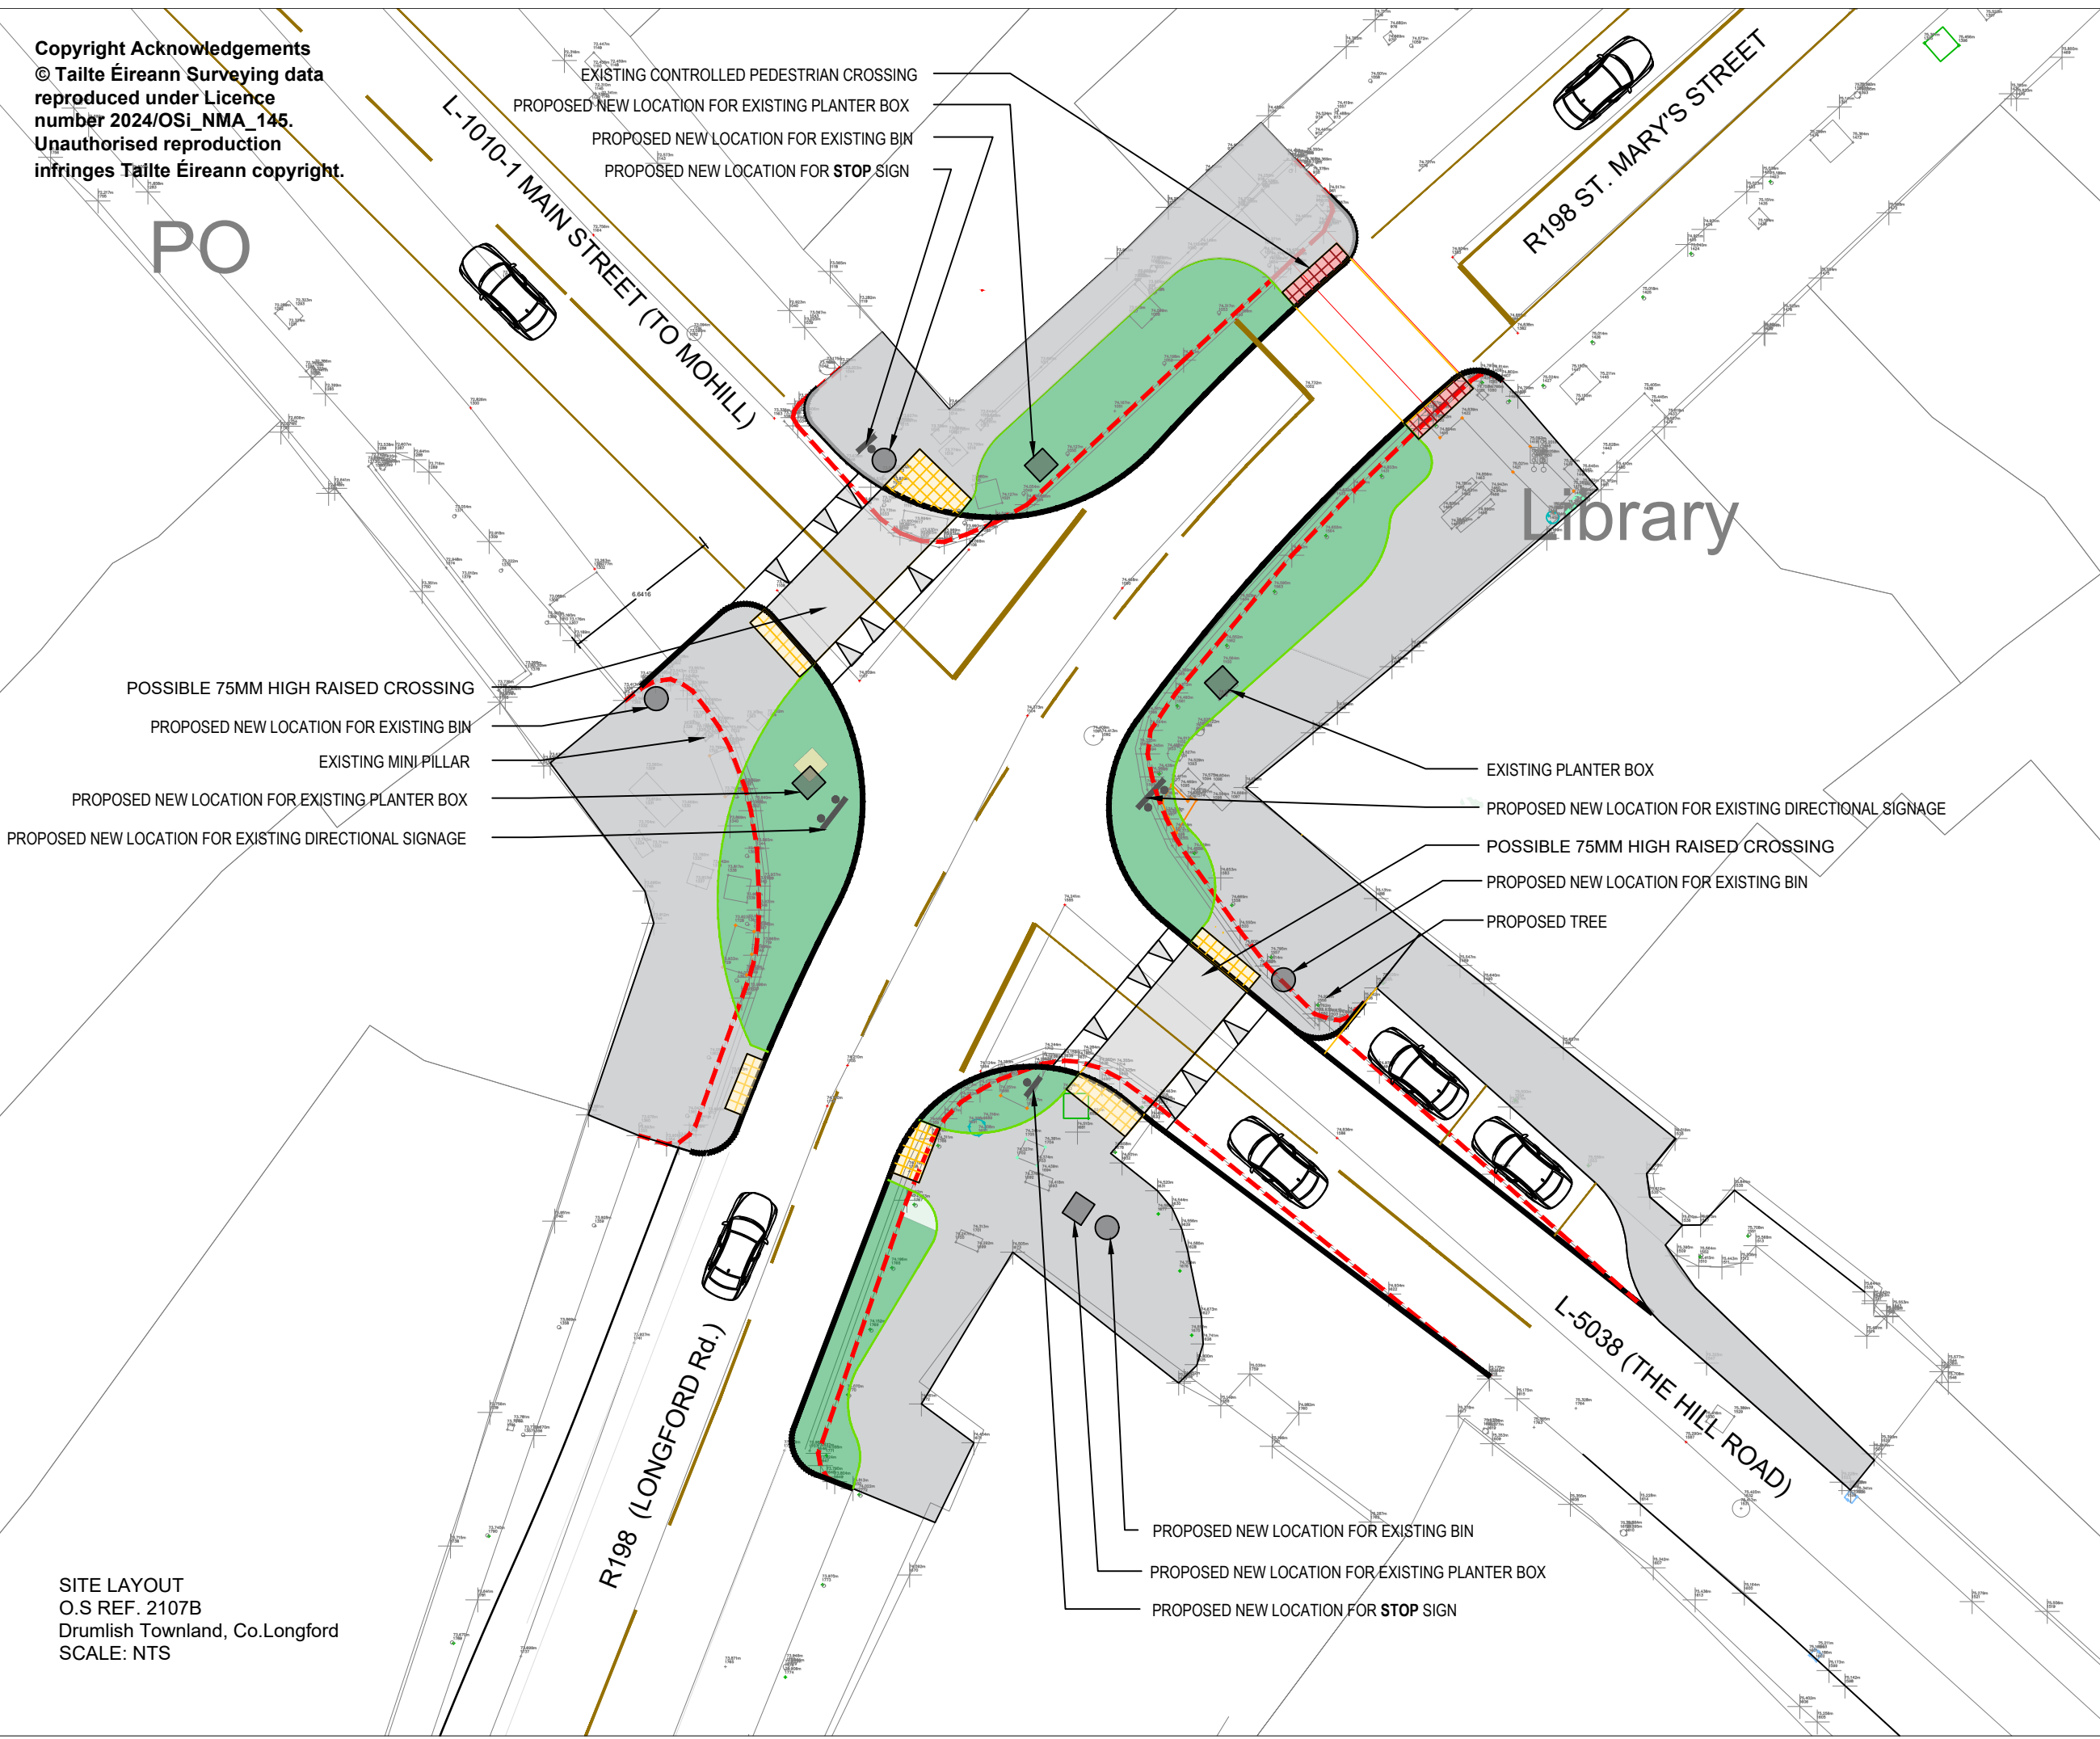

SITE LAYOUT
O.S REF. 2107B
Drumlish Townland, Co.Longford
SCALE: NTS

- NOTE:
1. Do not scale off this drawing. Figured metric dimensions only should be taken off this drawing. Imperial dimensions, if any, contained on this drawing are given for illustrative purposes only.
 2. This drawing, the design and contents contained herein are copyright, all rights are reserved. No part hereof may be copied or reproduced partially or wholly in any form whatsoever without the prior written consent of Longford County Council - (Road Design Section).
 3. This drawing is to be used only for the specific project purpose and for the specific for which it has been prepared (see drawing status for details).
 4. Where this drawing contains discrepancies in relation to other relevant documents, such discrepancies shall be brought to the attention of the Longford County Council - (Road Design Section).



LEGEND

- EXISTING KERBLINE TO BE REMOVED ---
- PROPOSED NEW KERBLINE ---
- PROPOSED CONCRETE FOOTPATH
- PROPOSED GREEN AREA

EXTRACT FROM LONGFORD O.S. 2107B

rev: description: date: by

Ordnance Survey Ireland Copyright Licence No. NMA/01/19 Longford County Council
©Ordnance Survey Ireland & Government of Ireland



LONGFORD COUNTY COUNCIL
ROAD DESIGN SECTION

CAMLIN COURT, Longford.
Tel: +353 (0)43 3343300 Email : info@longfordcoco.ie

PROJECT: Proposed Junction Reconfiguration at Drumlish Crossroads, Drumlish. (Main St, St Mary's St, Hill Rd, and Longford Rd.)

DRAWING: JUNCTION-RECONFIGURATION.

Date: 01-03-2024	Scale: 1/1000	Drawn by: GRC/0001
Drg No: 01	Revision: REV	Checked: LK

STATUS: XXXXXXXX