


NOTES

1. Verifying Dimensions. Dimensions should be verified against such other drawings or site conditions as pertain to this scheme proposal.
2. Existing Services. Any information concerning the location of existing services indicated on this drawing is intended for general guidance only.
3. Issue of Drawings. Hard copies pdf form a controlled issue of the drawing - For Planning Only.

LEGEND

	Large Unit Natural Stone paving (mixed sizes) (Colour: Dark-grey Granite/Limestone)
	Medium Unit Natural Stone paving (Colour: Mid-grey/black Granite/Limestone)
	Small Unit Natural Stone paving (Colour: Light-grey Granite/Limestone)
	Natural Stone Setts paving (to contrast main paving type: RCB) (Colour: Light-grey Granite/Limestone)
	RUMBLE STRIP paving (Colour: Mid-grey or patterned Granite/Limestone)
	High Quality Concrete Paving
	Concrete Footway Surfacing
	Natural Stone Kerb - Silver Grey Granite (with upstand min. 125mm)
	Natural Stone Flush Kerb - Silver Grey Granite
	Narrow Flush Trim Paving Unit
	Trees To Be Retained
	Street Tree Planting
	Multi-stem Specimen Tree Planting
	Grass Area
	Shrub Planting
	Raised Soft Landscape Areas
	Integrated Bench Seating
	LED Strip Lighting
	Suspended Lighting
	Columnar Lighting
	Trolley Stand
	Electric Vehicle Point
	Vehicle Ramp
	Feature Nodal Element
	Bottle Bank Screen
	Ballards
	Timber clad screen fencing
	New Line Marking (Car Parking)
	Existing Line marking to be retained (Car Parking)

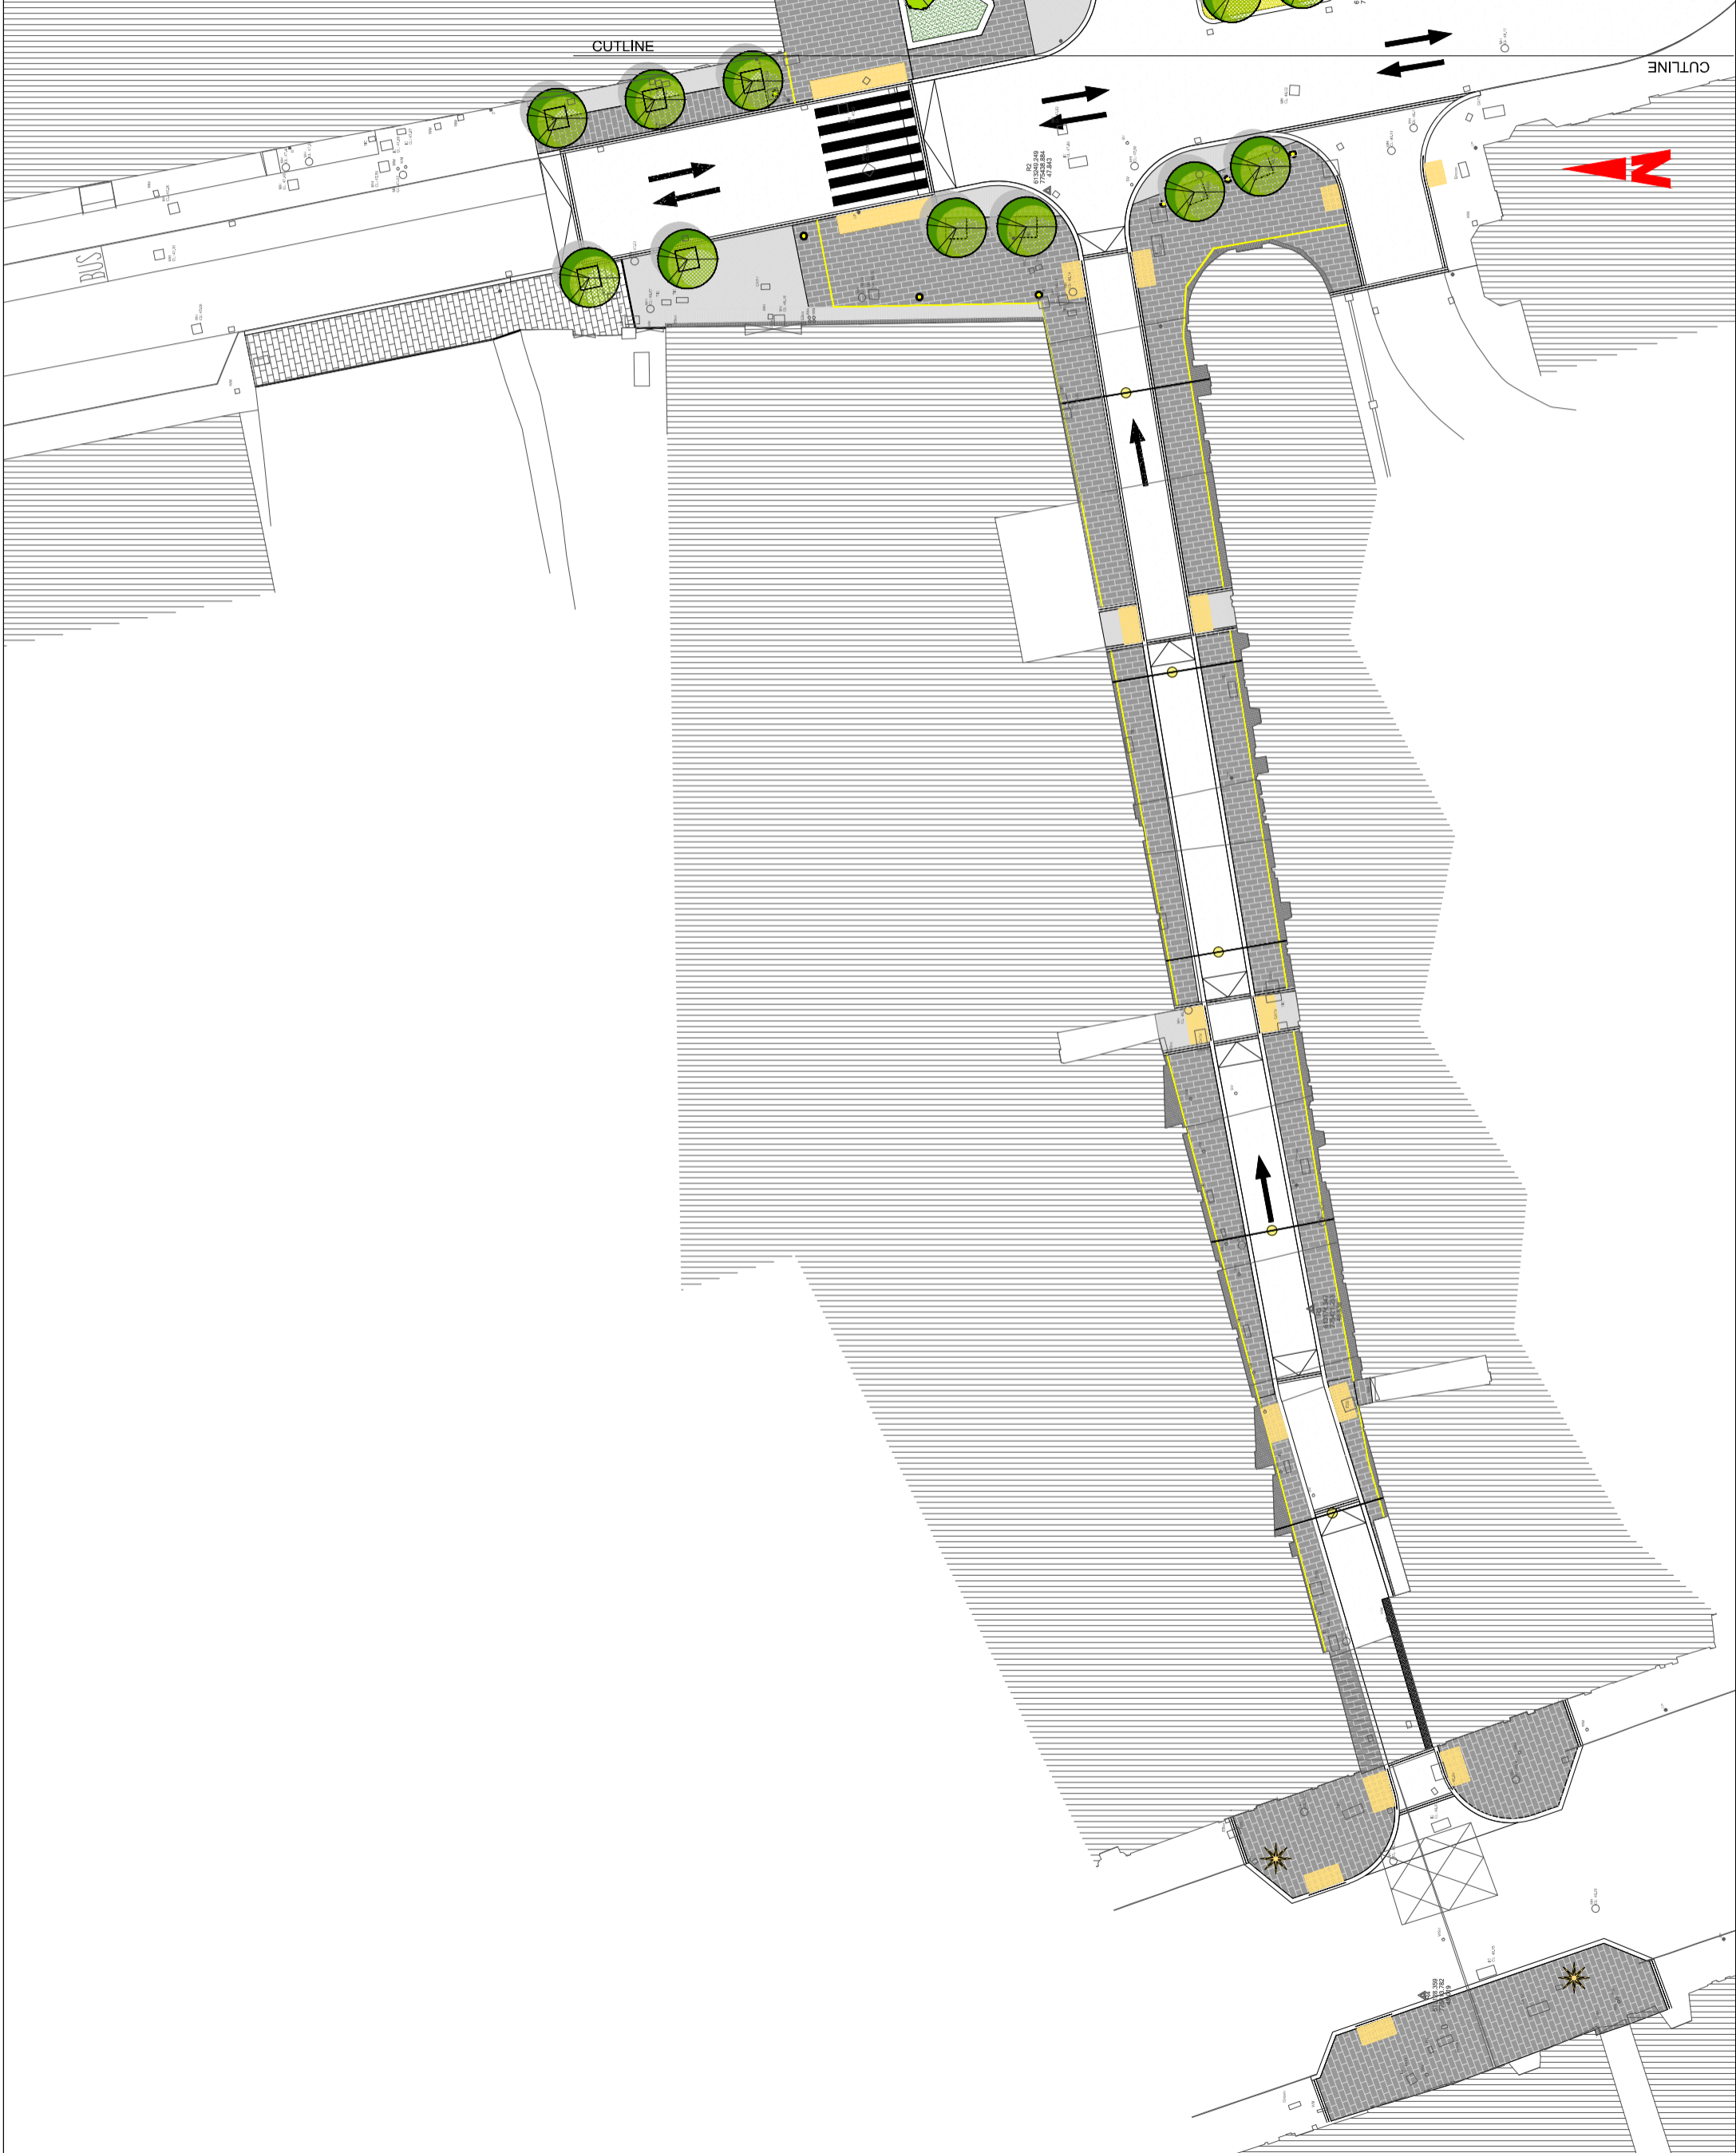

P01	24.09.20	DRAFT ISSUE	DC
Rev	Date	Amendment / Issue	App



Lyn 2, IDA Business & Technology Park, Mervue, Galway
 T +353 91 400200
 W www.psgroup.com/ireland
 E ireland@psgroup.com



Project Longford Shopping Centre Public Realm Enhancement Project	
Title General Arrangement	
File Identifier MGT0527-RPS-00-SC-M2-C-GA0001	Drawing Number GA0001-01
Modal File Identifier N/A	Sheets 01-TO-03
Created on 24.09.20	Scale 1:20,000 @ A1
Status S3	Rev P01

NOTES

1. Verifying Dimensions. Dimensions should be verified against such other drawings or site conditions as pertain to this scheme proposal.
2. Existing Services. Any information concerning the location of existing services indicated on this drawing is intended for general guidance only.
3. Issue of Drawings. Issued copies will form a controlled issue of the drawing - For Planning Only.

LEGEND

	Large Unit Natural Stone paving (mixed sizes) (Colour: Dark-grey Granite/Limestone)
	Medium Unit Natural Stone paving (Colour: Mid-grey/black Granite/Limestone)
	Small Unit Natural Stone paving (Colour: Light-grey Granite/Limestone)
	Natural Stone Sets paving (to contrast main paving type) (Colour: Light-grey Granite/Limestone)
	RUMBLE STRIP (Colour: Mid-grey or patterned Granite/Limestone)
	High Quality Concrete Paving
	Concrete Footway Surfacing
	Natural Stone Kerb - Silver Grey Granite (with upstand min. 125mm)
	Natural Stone Flush Kerb - Silver Grey Granite
	Narrow Flush Trim Paving Unit
	Trees To Be Retained
	Sheet Tree Planting
	Multi-stem Specimen Tree Planting
	Gross Area
	Shrub Planting
	Raised Soft Landscape Areas
	Integrated Bench Seating
	LED Strip Lighting
	Suspended Lighting
	Columnar Lighting
	Trolley Stand
	Electric Vehicle Point
	Vehicle Ramp
	Feature Nodal Element
	Bottle Bank Screen
	Ballards
	Timber clad screen fencing
	New Line Marking (Car Parking)
	Existing Line marking to be retained (Car Parking)



P01	24.09.20	DRAFT ISSUE	DC
Rev	Date	Amendment / Issue	App



RPS
 Lyr 2, IDA Business & Technology Park, Mervue, Galway, Ireland
 T +353 91 400200
 W www.rpsgroup.com/ireland
 E ireland@rpsgroup.com

Project Longford Shopping Centre Public Realm Enhancement Project	
Title General Arrangement	
File Identifier MGT0527-RPS-00-SC-M2-C-GA0001	Drawing Number GA0001-02
Model File Identifier N/A	Sheets 02-TO-03
Created on 24.09.20	Status S3
1:20.000 @ A1	Rev P01



NOTES

1. Verifying Dimensions.
Dimensions should be verified against such other drawings or site conditions as pertain to this scheme proposal.
2. Existing Services.
Any information concerning the location of existing services indicated on this drawing is intended for general guidance only.
3. Issue of Drawings.
Hard copies pdf form a controlled issue of the drawing -For Planning Only.

LEGEND

- Large Unit 'Natural Stone' paving (mixed sizes) (Colour: Dark-grey Granite/Limestone)
- Medium Unit 'Natural Stone' paving (Colour: Mid-grey/black Granite/Limestone)
- Small Unit 'Skinnies'; to building line; 'Natural Stone' paving (Colour: Light-grey Granite/Limestone)
- Small Unit 'Natural Stone' Sets; to contrast main paving type; TBC
- Small Unit 'Natural Stone' Sawtooth paving; RUMBLE STRIP (Colour: Mid-grey or patterned Granite/Limestone)
- High Quality Concrete Paving
- Concrete Footway Surfacing
- 'Natural Stone' Kerb - Silver Grey Granite (with upstand min 125mm)
- 'Natural Stone' Flush Kerb - Silver Grey Granite
- 'Narrow' Flush Trim Paving Unit
- Trees To Be Retained
- Street Tree Planting
- 'Multi-stem' Specimen Tree Planting
- Grass Areas
- Shrub Planting
- Raised Soft Landscape Areas
- Integrated Bench Seating
- LED Strip Lighting
- Suspended Lighting
- Columnar Lighting
- Trolley Stand
- Electric Vehicle Point
- Vehicle Ramp
- Feature Nodal Element
- Bottle Bank Screen
- Bollards
- Timber clad screen fencing
- New Line Marking (Car Parking)
- Existing Line marking to be retained (Car Parking)

P01	30.06.20	W.D. R.P.	DRAFT ISSUE	DC
Rev	Date	Drn. C.W.	Amendment / Issue	App

Client

Central Area Councils and Landlords
Longford County Council

Lyrr 2, IDA Business & Technology Park, Mervue, Galway
T +353 91 400200
W www.rpsgroup.com/ireland
E ireland@rpsgroup.com

Project
Longford Shopping Centre Public Realm Enhancement Project

Title
General Arrangement

File Identifier
MGT0527-RPS-00-SC-M2-C-GA0001

Model File Identifier
N/A

Drawing Number
GA0001-03

Created on
24.09.20

Sheets
03-TO-03

1:20,000 @ A1

Status
S3

Rev
P01