


THIS IS A COMPUTER GENERATED MAP

E 612895
N 775318

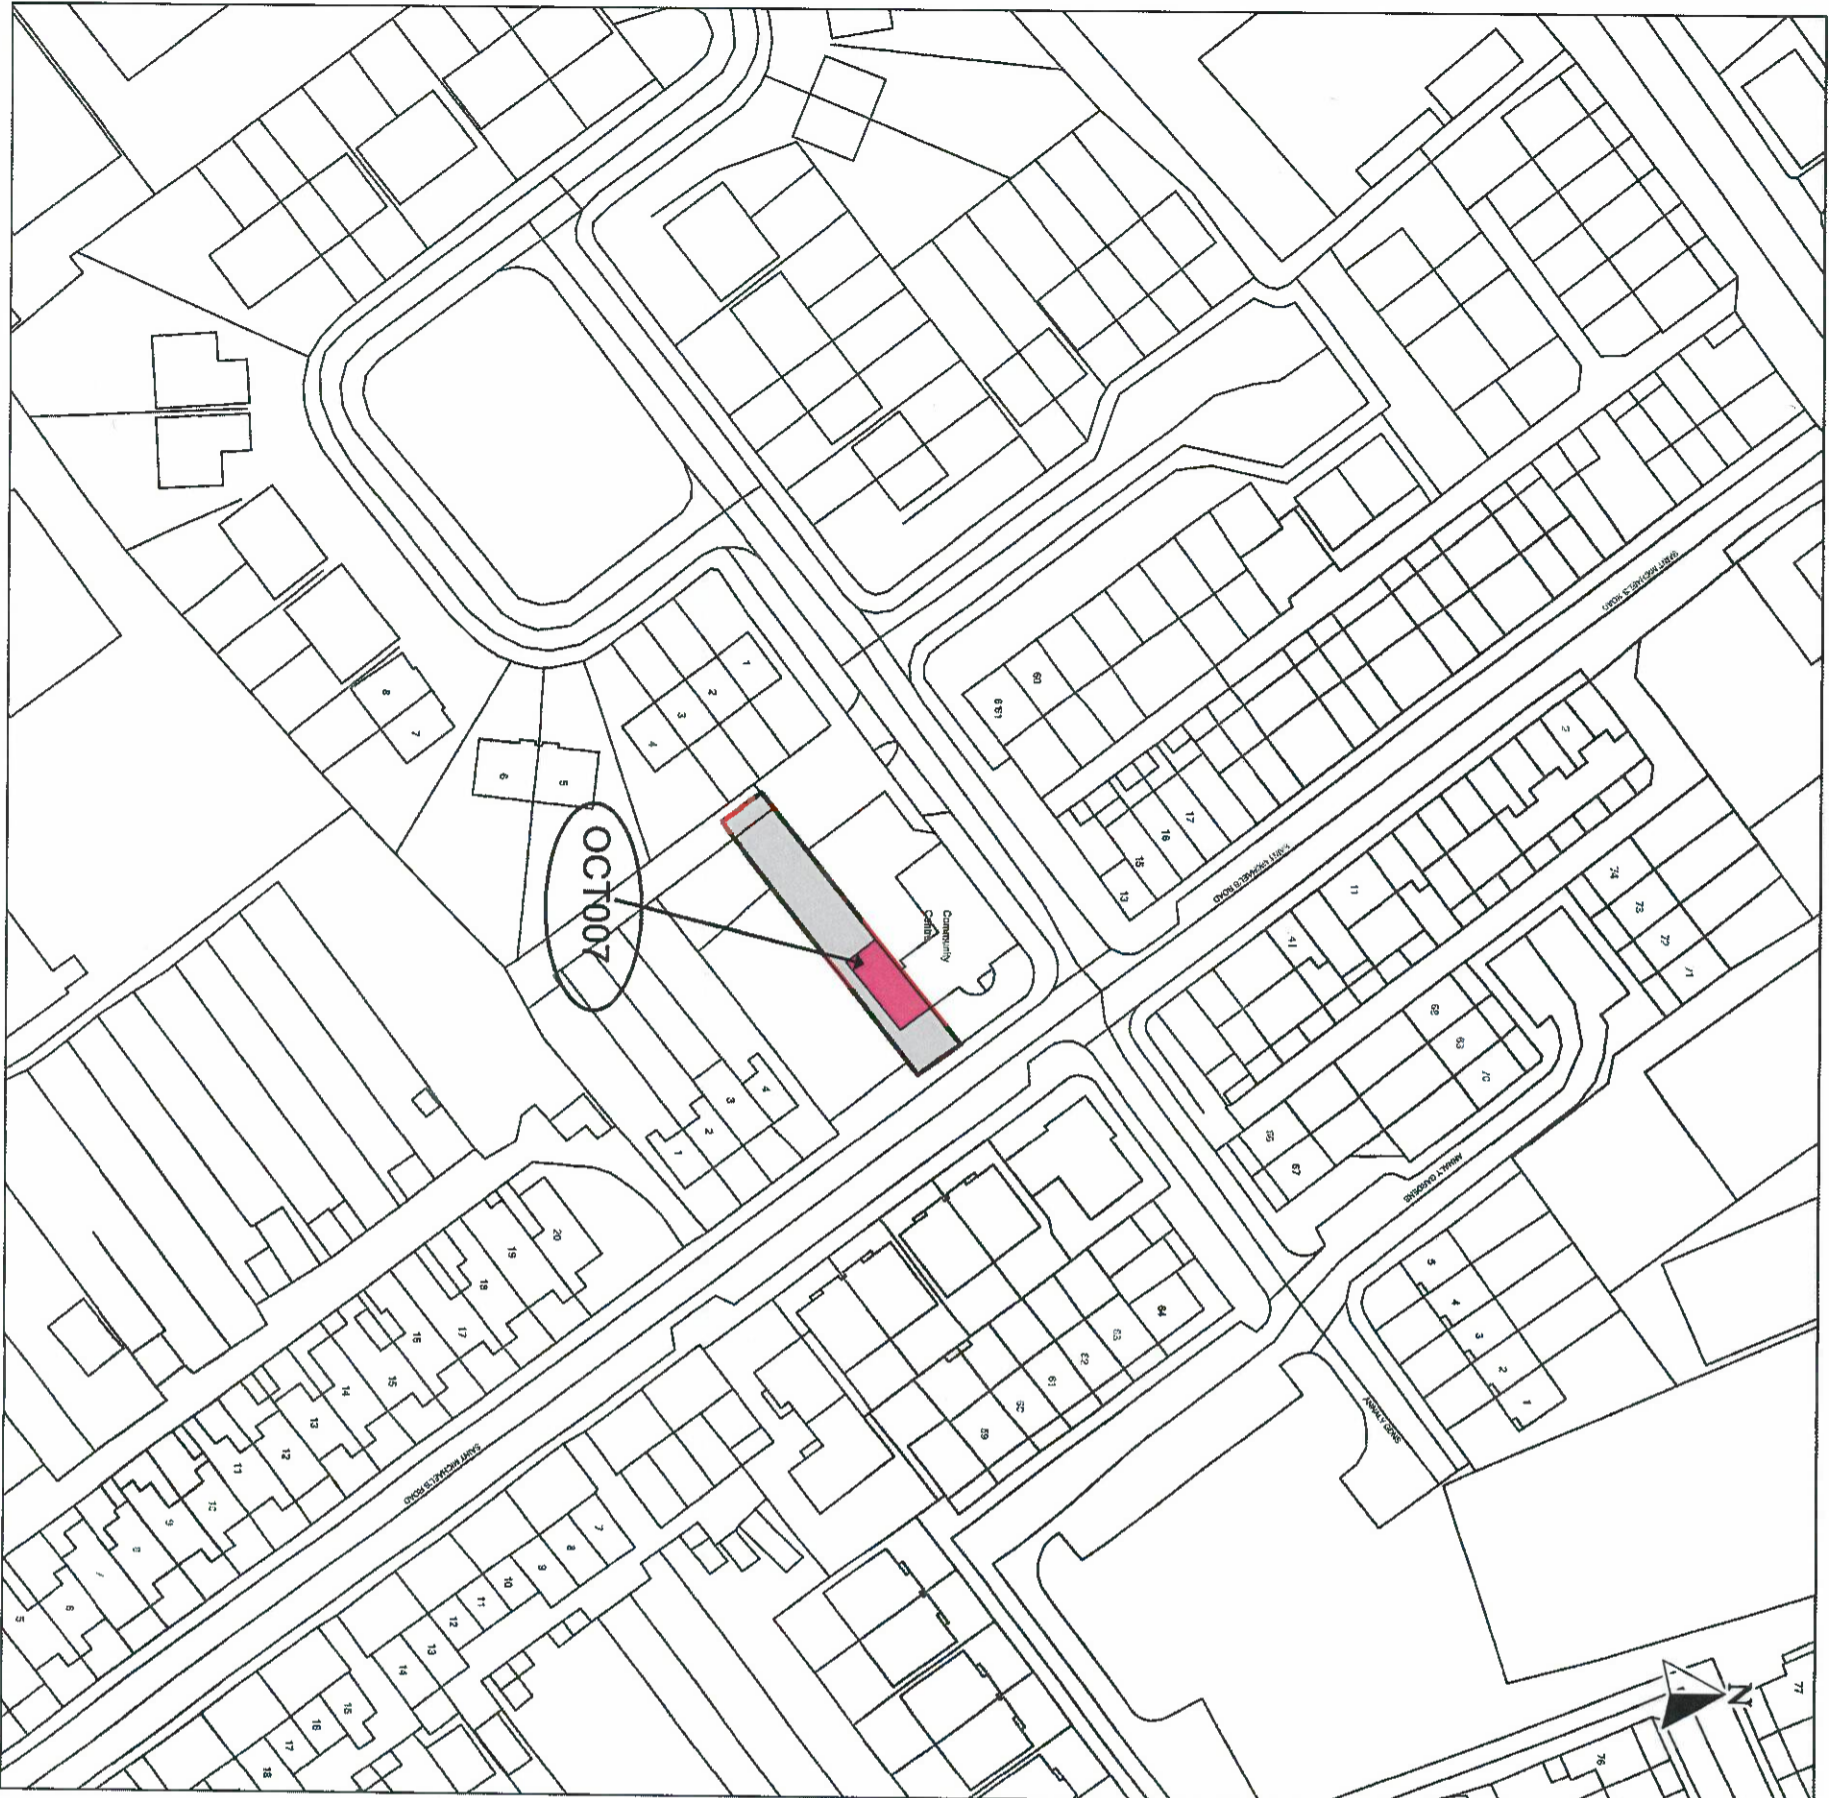

E 612655
N 775073

Longford County Council Compulsory Purchase Order (No. 1) 2022 Map
No. 7 O'Connell Terrace, Saint Michael's Road, Longford, Co. Longford. (SITE OCT007)
Vesting Order P2024/001

- Area of boundary (Outlined in Red) = 292m2 approx. (0.0292 Ha)
- Dwelling Footprint Area (Shaded Pink) = 61m2 approx.
- Remaining Area (Shaded Grey) = 231m2 approx. X = 612786 Y = 775193

THE OFFICIAL SEAL OF THE HOUSING AUTHORITY WAS AFFIXED HERETO

THIS 8th DAY OF April 2024

IN THE PRESENCE OF:-

Cathaoirleach
CATHAOIRLEACH
CHIEF EXECUTIVE

Director
DIRECTOR

Copyright Acknowledgements

Details is as Ordnance Survey Ireland, with any additional detail shown in RED or Pink or Grey & Black text/reference code. Includes © Tailte Éireann Surveying data reproduced under Licence number 2024/OSI_NMA_145. Unauthorised reproduction infringes Tailte Éireann copyright

Drawing Title:
Longford County Council
Compulsory Purchase Order (No. 1) 2022 Map.
No. 7 O'Connell Terrace, St. Michael's Road, Longford, Co. Longford.
Vesting Order P 2024/001

Scale:	1:1,000	Date:	08/04/2024	Revision:	Approved
OSI Sheets:	2295-17 & 12, 2295-C	Plot Size:	A3	Drawing No.:	CPO-LON-OCT007

Prepared by: Ruth Smith
Checked by: Orla Maguire

