
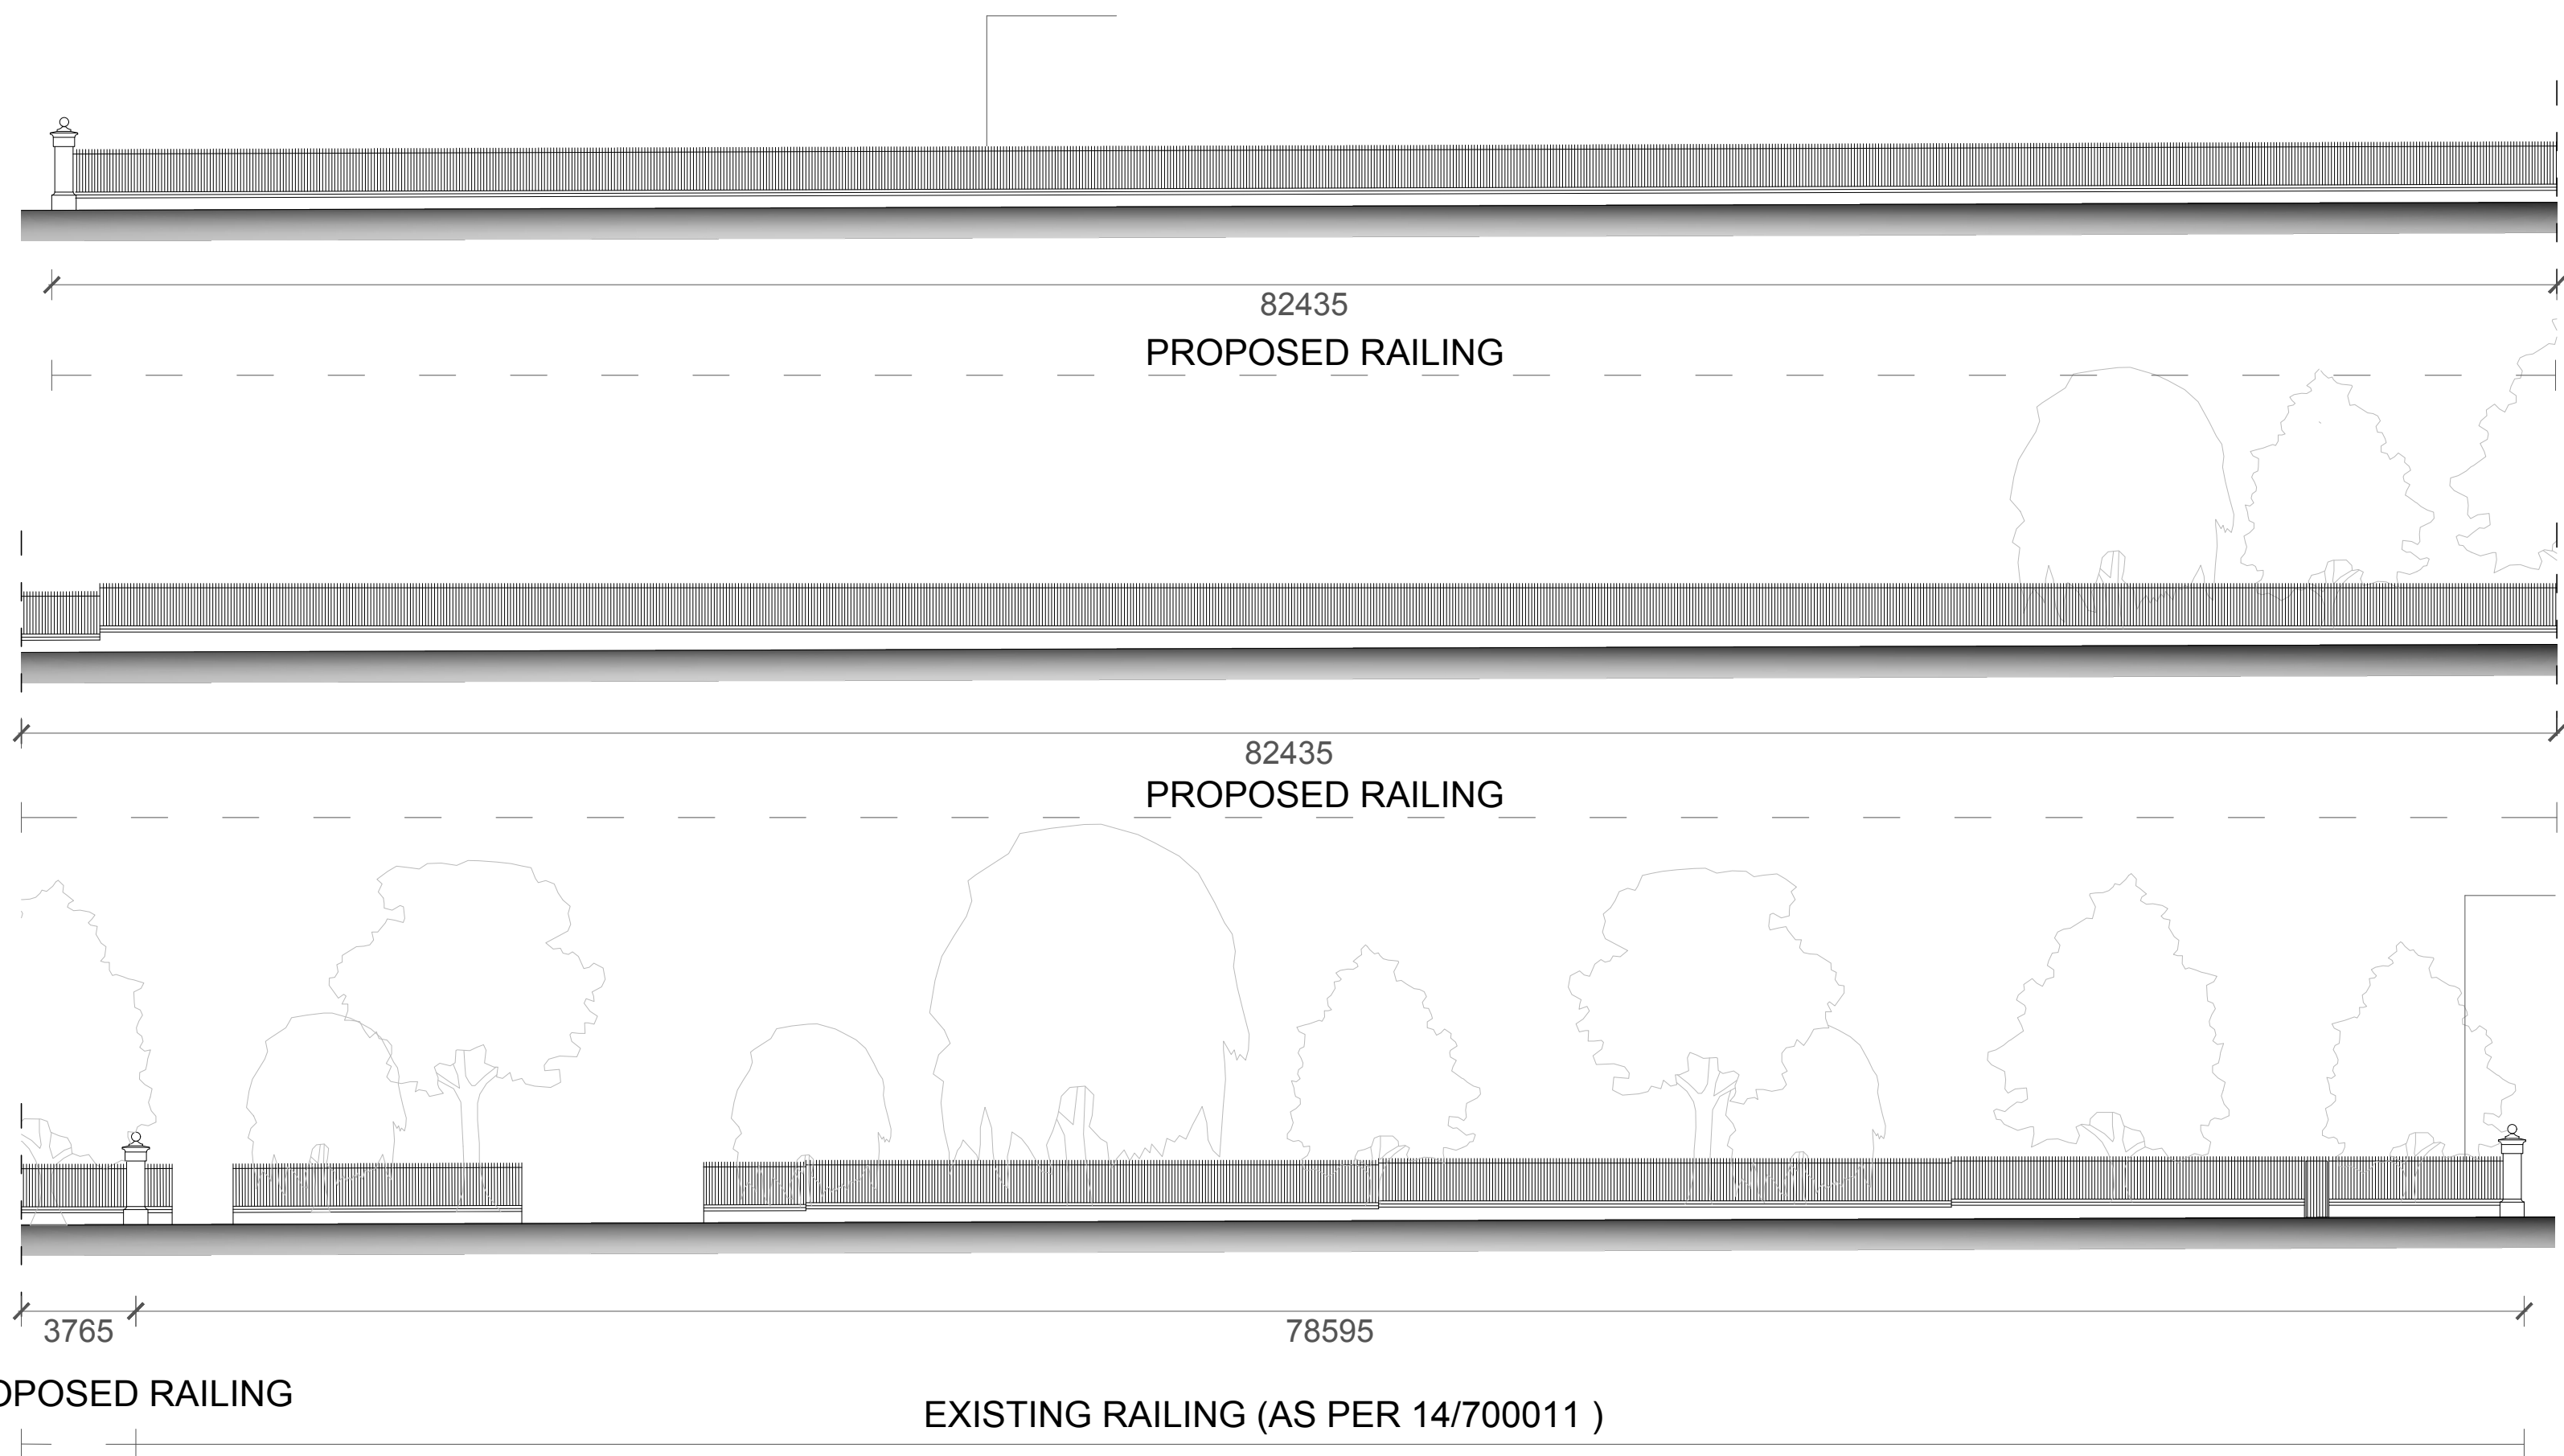


PROPOSED PERIMETER SECURITY GUARDING COMPRISED OF 500mm HIGH LIMESTONE PLINTH WALL WITH COPING AND 1500mm HIGH POWDER COATED STEEL RAILING OVER

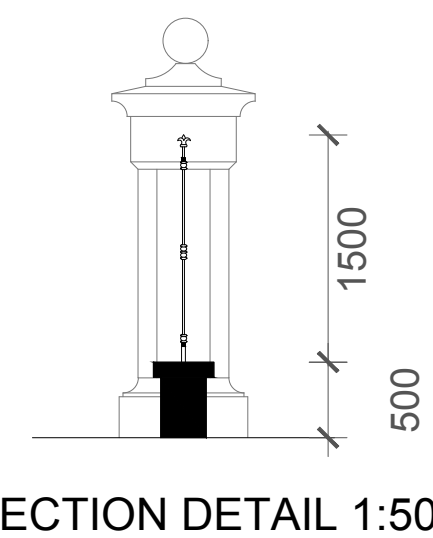

# 1. PROPOSED ELEVATION (WEST) & SECTION

Drawn By: RS	Issue	Description	Date
Checked By: RS	First	Preliminary	.

Notes:  
Do not scale from drawings.  
All discrepancies to be reported to the architect immediately.  
All dimensions to be verified by contractor on site prior to any works.



Authority	Scale @ A2	Project Number
November 2019	1:200	19.68
Status	Issue Date	Client
PLANNING PURPOSES ONLY - PART VIII	November 2019	Longford County Council
	Project Address	
	Townsparks & Deanscurragh, Longford Town, Co. Longford	

Drawing Title
Proposed Elevation (West) & Section
Drawing Number
19.68.03
Drawing Revision
First