



DRAWING TITLE:
CORLEA TRACKWAY
PART VIII
SITE LOCATION MAP & SECTION

- LEGEND:**
- PROPOSED TRACK** ---
 - EXISTING TRACK** ---
 - SITE BOUNDARY** ---
 - CAR PARKING** P
 - SITE NOTICE** ●

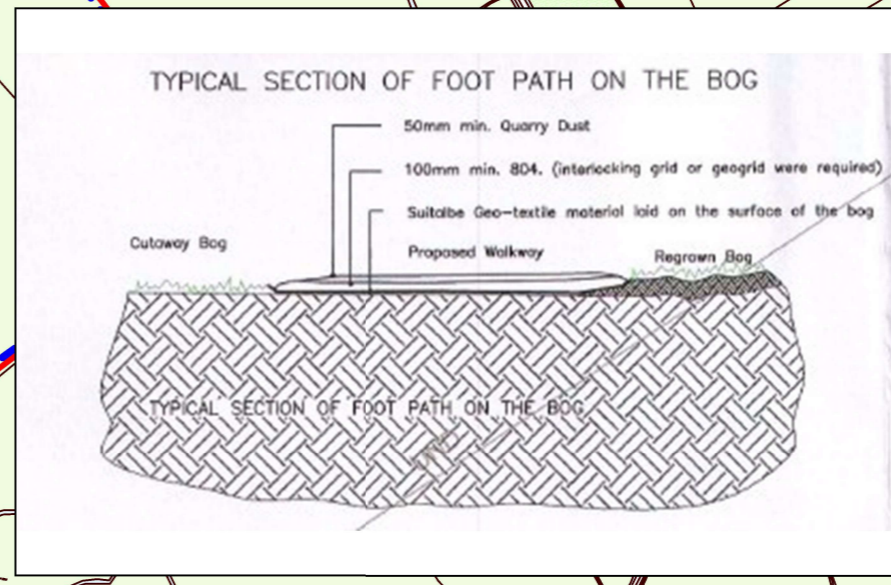


LOCATION/OS MAP: 2556/2623
SCALE: 1:7000
DATE: MARCH 2019
DRAWN BY: RS
CHECKED BY: GS



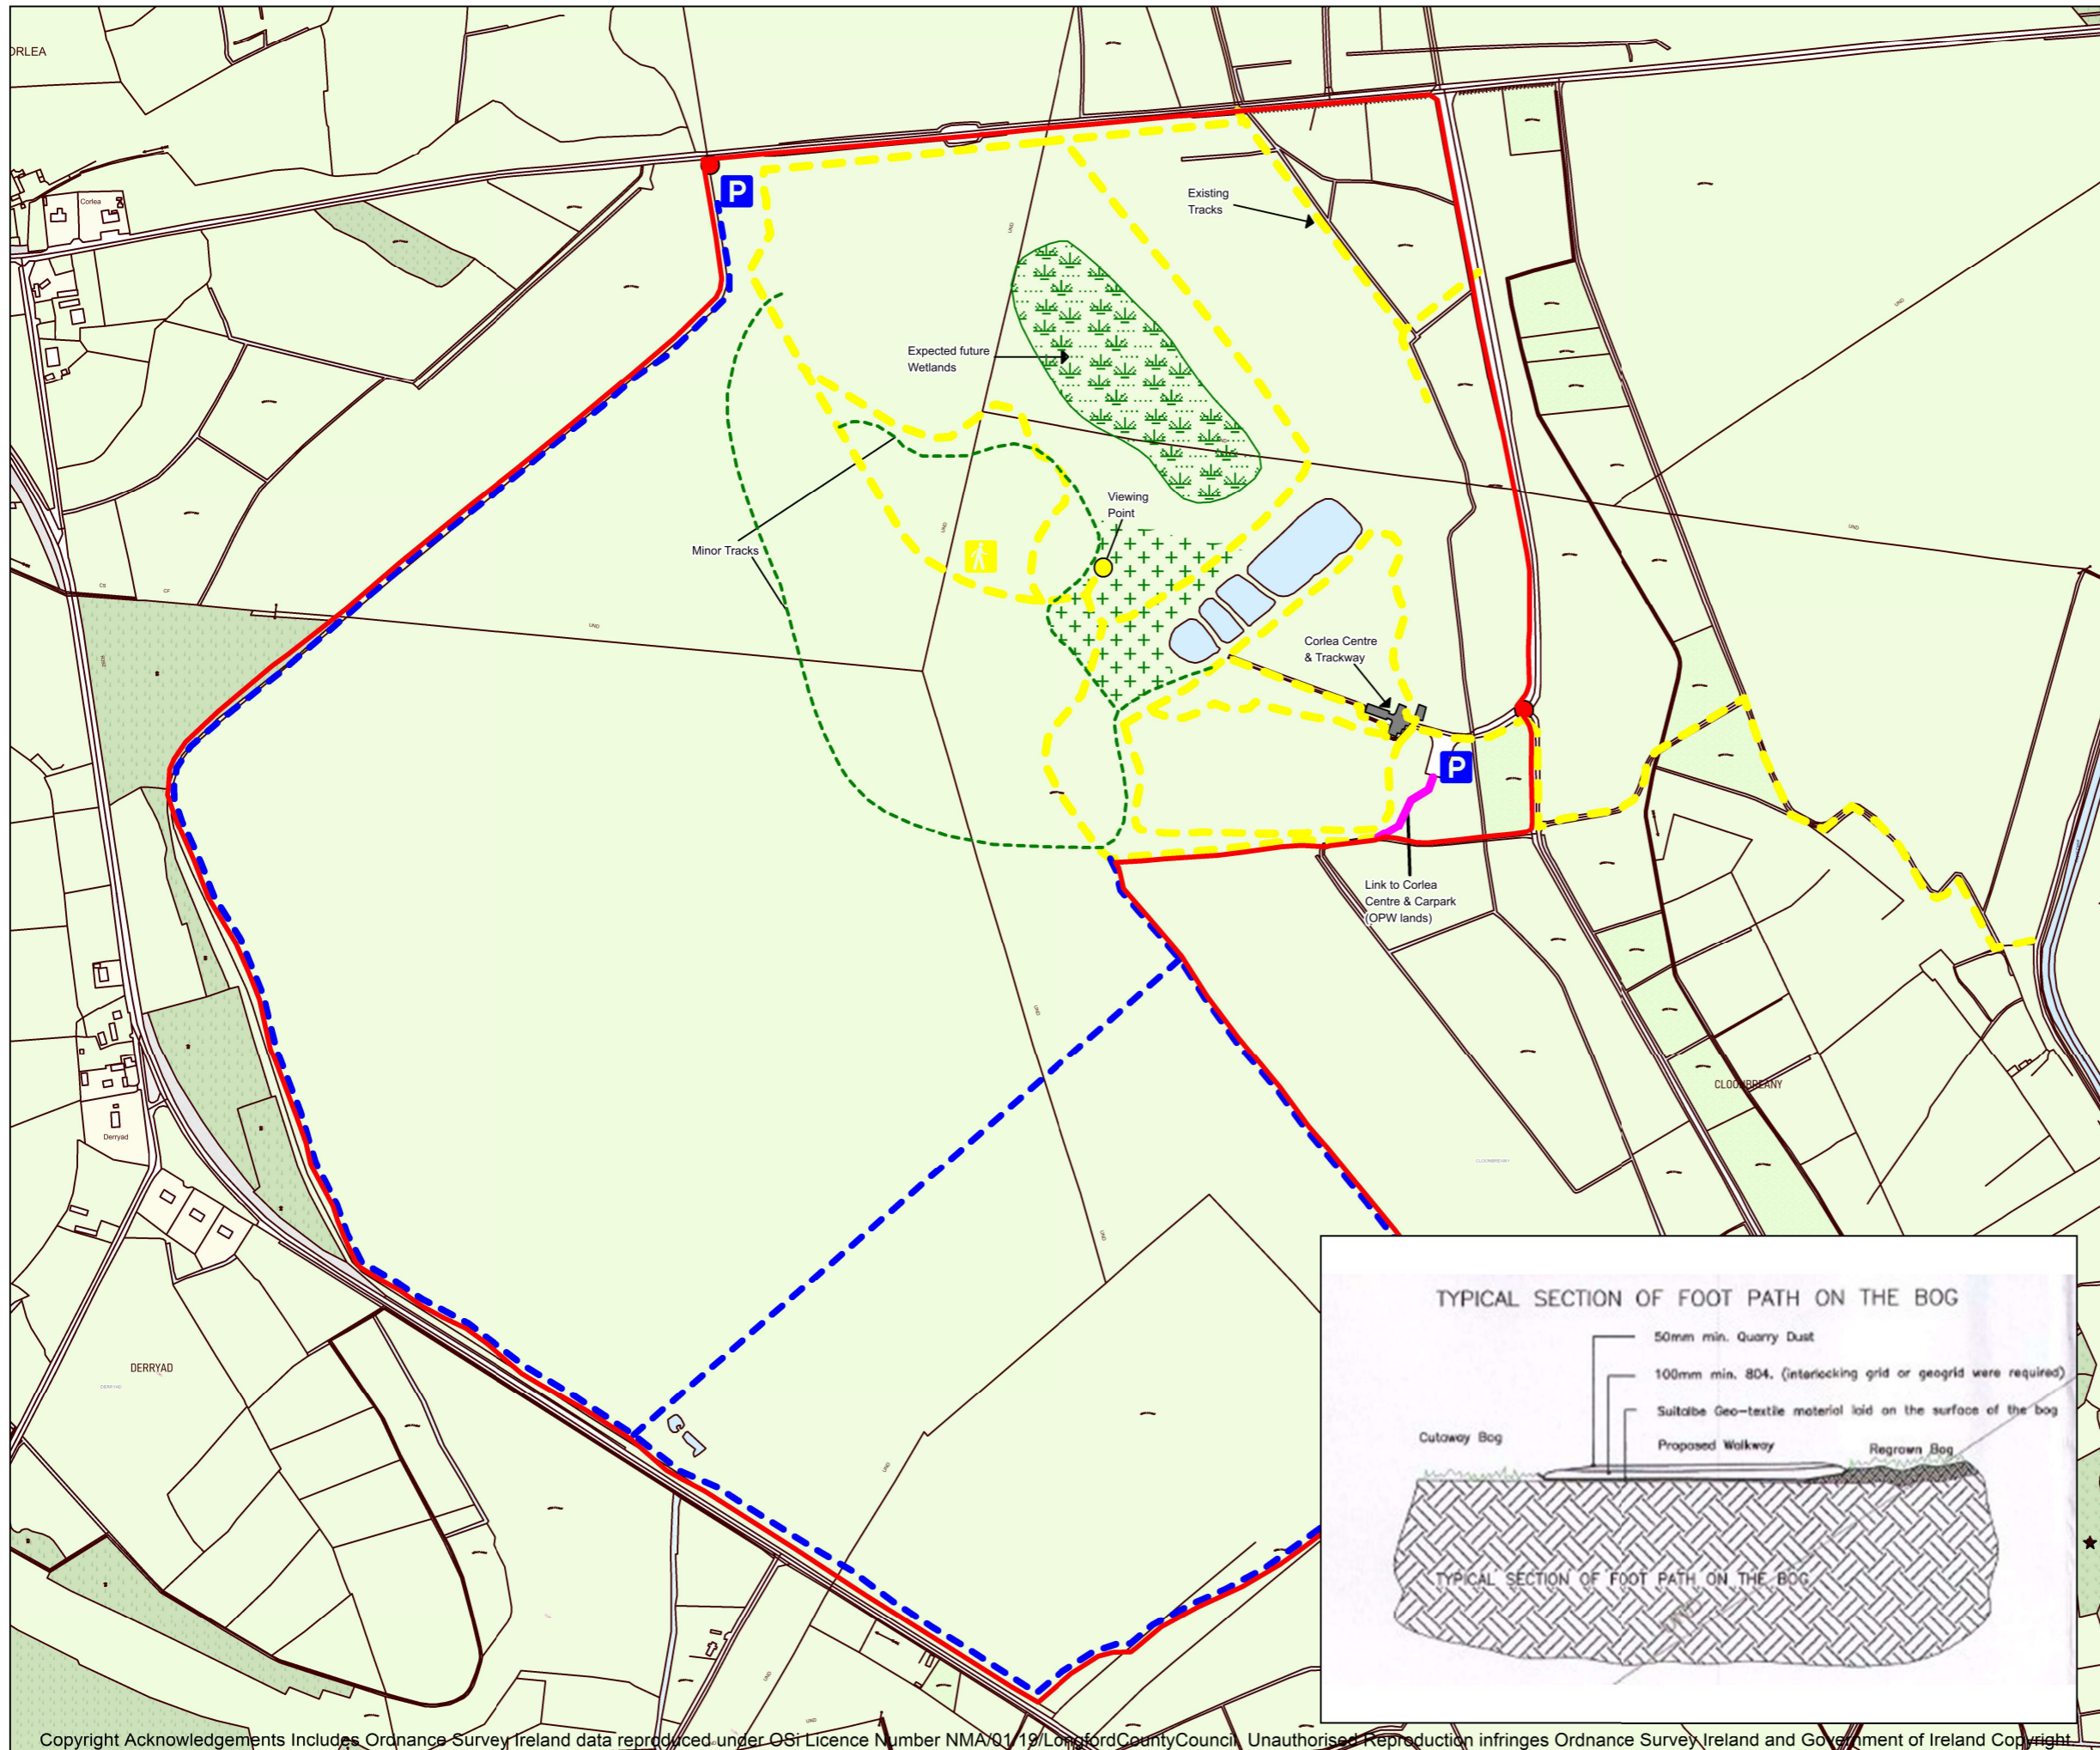

DRAWING TITLE:
CORLEA TRACKWAY
PART VIII
SITE LOCATION MAP & SECTION

- LEGEND:**
- PROPOSED TRACK** ---
 - EXISTING TRACK** ---
 - SITE BOUNDARY** ---
 - CAR PARKING** P
 - SITE NOTICE** ●

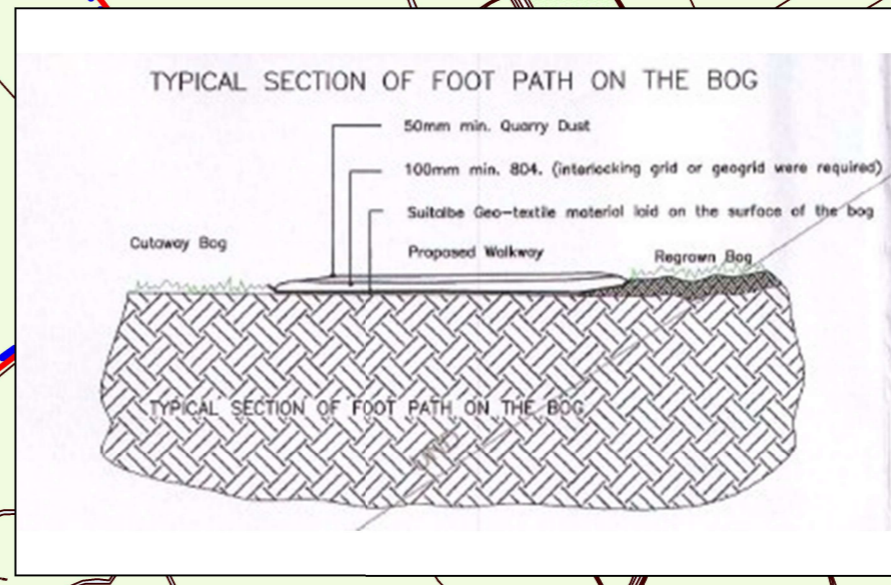

LOCATION/OS MAP: 2556/2623
SCALE: 1:7000
DATE: MARCH 2019
DRAWN BY: RS
CHECKED BY: GS

