

LEGEND:



- BRIDGE PARAPET / WALL
- CARRIAGEWAY
- CARRIAGEWAY WIDENING
- COLOURED THIN SURFACING
- EXISTING TRAFFIC SIGN
- PROPOSED TRAFFIC SIGN
- TOWNLAND
- RED LINE BOUNDARY
- INNY RIVER

NOTE:

OS MAP REFERENCE NUMBERS: 2695 & 2764

NOTES:

- FOR SECTIONS REFER TO DRG. NO. L307-OCSC-XX-XX-DR-C-0122.
- MINOR REPAIR WORKS TO THE PARAPETS OF NEWCASTLE BRIDGE INCLUDING REMOVAL OF VEGETATION, LOCALIZED REPAIR TO PARAPETS AND PARAPET CAPPING'S. REPAIRS TO THE MASONRY WALLS ON THE SOUTH EAST APPROACH TO NEWCASTLE BRIDGE FOR THE EXTENT OF THE ROAD WIDENING INCLUDING REMOVAL OF VEGETATION AND REPAIRS TO MASONRY WALLS.

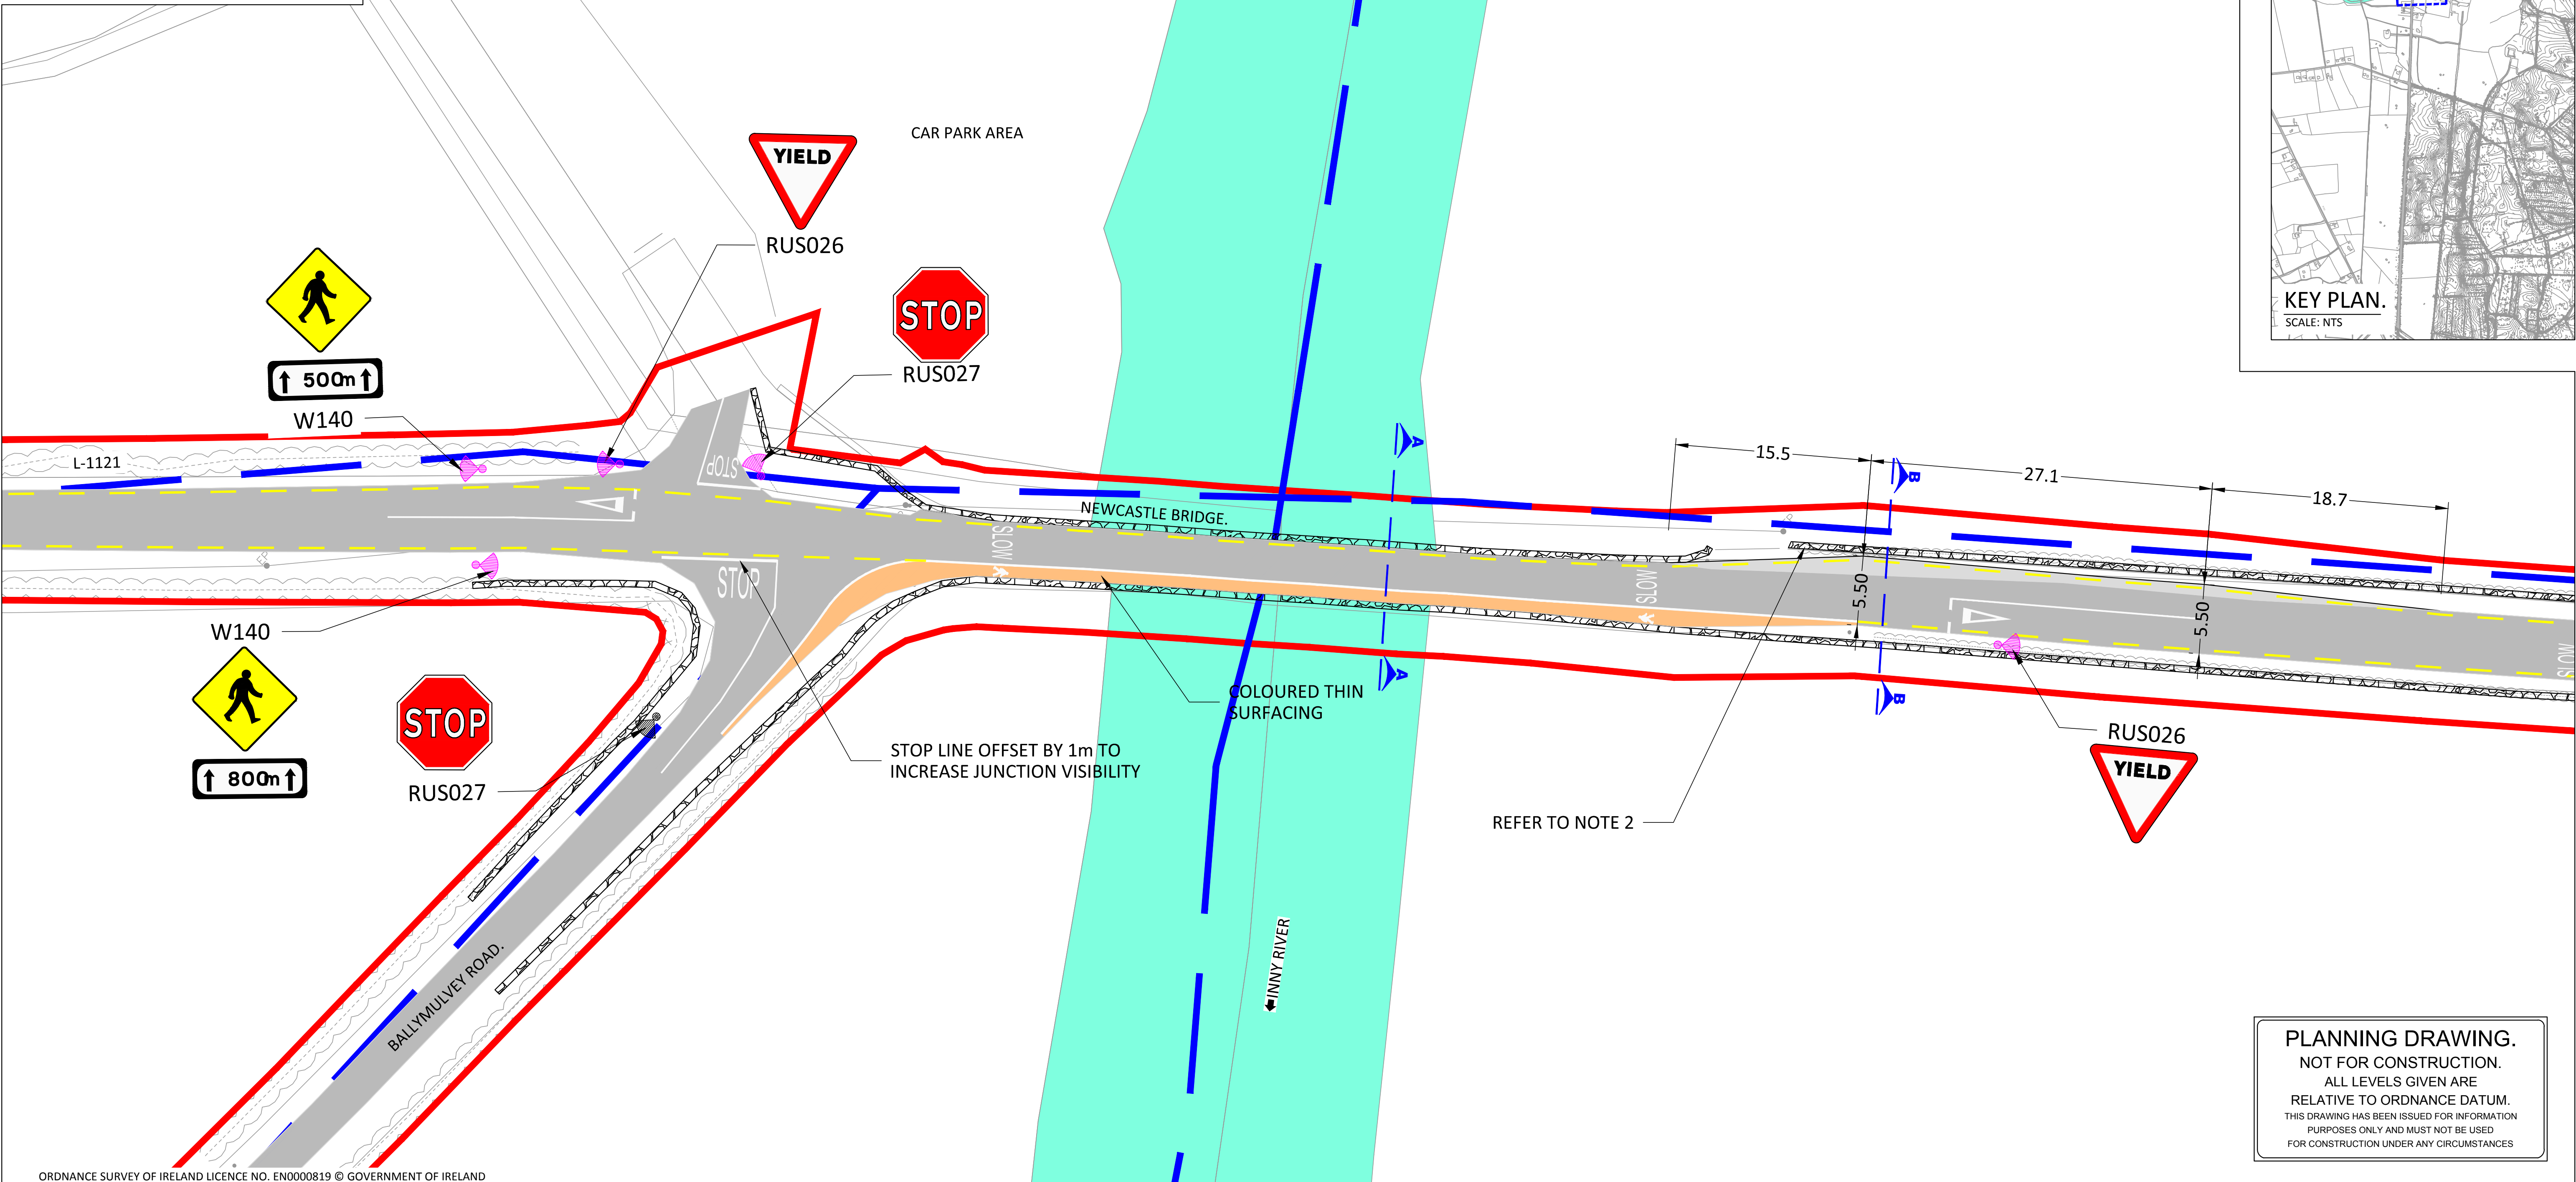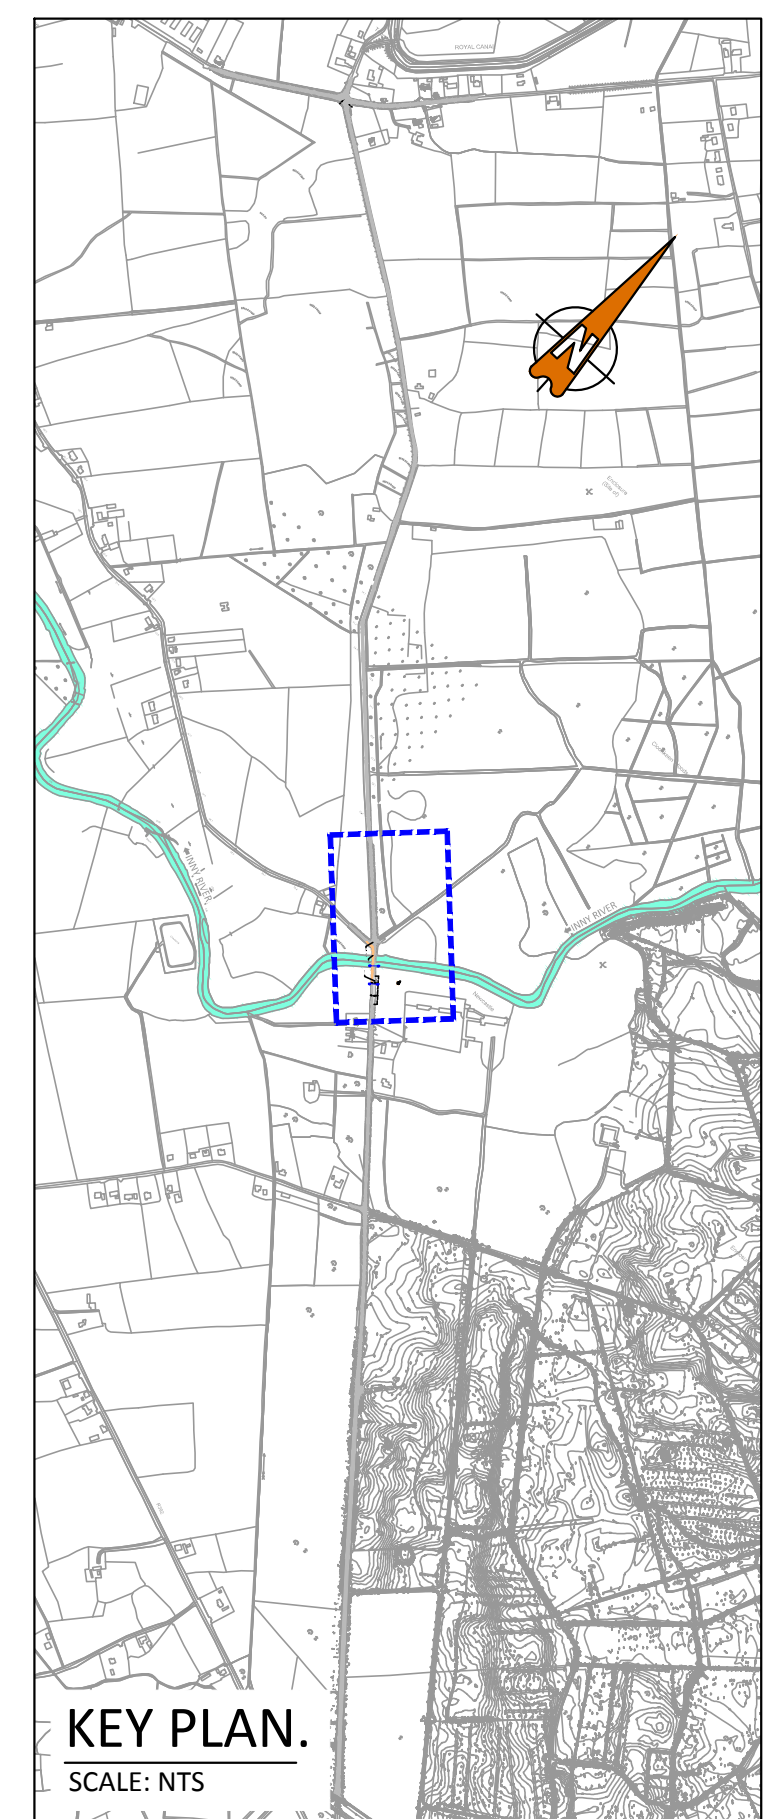


ORDNANCE SURVEY OF IRELAND LICENCE NO. EN0000819 © GOVERNMENT OF IRELAND

- FOR SETTING OUT REFER TO ARCHITECT'S DRAWINGS.
- THIS DRAWING TO BE READ IN CONJUNCTION WITH ALL OTHER ARCHITECTURAL AND ENGINEERING DRAWINGS AND ALL OTHER RELEVANT DRAWINGS AND SPECIFICATIONS.
- DO NOT SCALE THIS DRAWING. USE FIGURED DIMENSIONS ONLY.
- NO PART OF THIS DOCUMENT MAY BE REPRODUCED OR TRANSMITTED IN ANY FORM OR STORED IN ANY RETRIEVAL SYSTEM OF ANY NATURE WITHOUT THE WRITTEN PERMISSION OF O'CONNOR SUTTON CRONIN AS COPYRIGHT HOLDER EXCEPT AS AGREED FOR USE ON THE PROJECT FOR WHICH THE DOCUMENT WAS ORIGINALLY ISSUED.

Rev No.	Date	Revision Note	Drn by	Chkd by
P01	13.03.19	SUITABLE FOR INFORMATION	HS	LG
P02	29.03.19	SUITABLE FOR INFORMATION	AF	LG
P03	02.04.19	SUITABLE FOR INFORMATION	JS	LG
C01	03.04.19	ISSUED FOR PLANNING	JS	LG

Rev No.	Date	Revision Note	Drn by	Chkd by

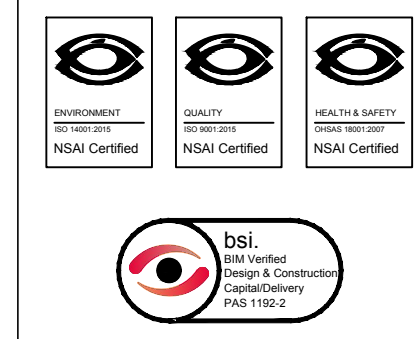

Head Office,
9 Prussia Street,
Dublin 7.
D07 KT57

TEL +353 (0)1 8682000

e: contactus@ocsc.ie
w: www.ocsc.ie

Dublin | London | Belfast | Galway | Cork



Client: LONGFORD COUNTY COUNCIL
Project: TRAFFIC CALMING TOOME CROSS ROADS TO CENTER PARCS ENTRANCE
Title: NEWCASTLE BRIDGE OPTION A

Code	Originator	Zone	Level	Type	Role	Number	Status	Revision
L307	OCSC	XX	XX	DR	C	0120	A1	C01

Date: 13.03.19 Scale: 1:250 @ A1 Drn by:HS Chkd by:LG Aprvd by:AH

PLANNING DRAWING.
NOT FOR CONSTRUCTION.
ALL LEVELS GIVEN ARE RELATIVE TO ORDNANCE DATUM.
THIS DRAWING HAS BEEN ISSUED FOR INFORMATION PURPOSES ONLY AND MUST NOT BE USED FOR CONSTRUCTION UNDER ANY CIRCUMSTANCES