


Section FMH 01 - FHM 07  
Horizontal Scale 1:1000  
Vertical Scale: 1:30

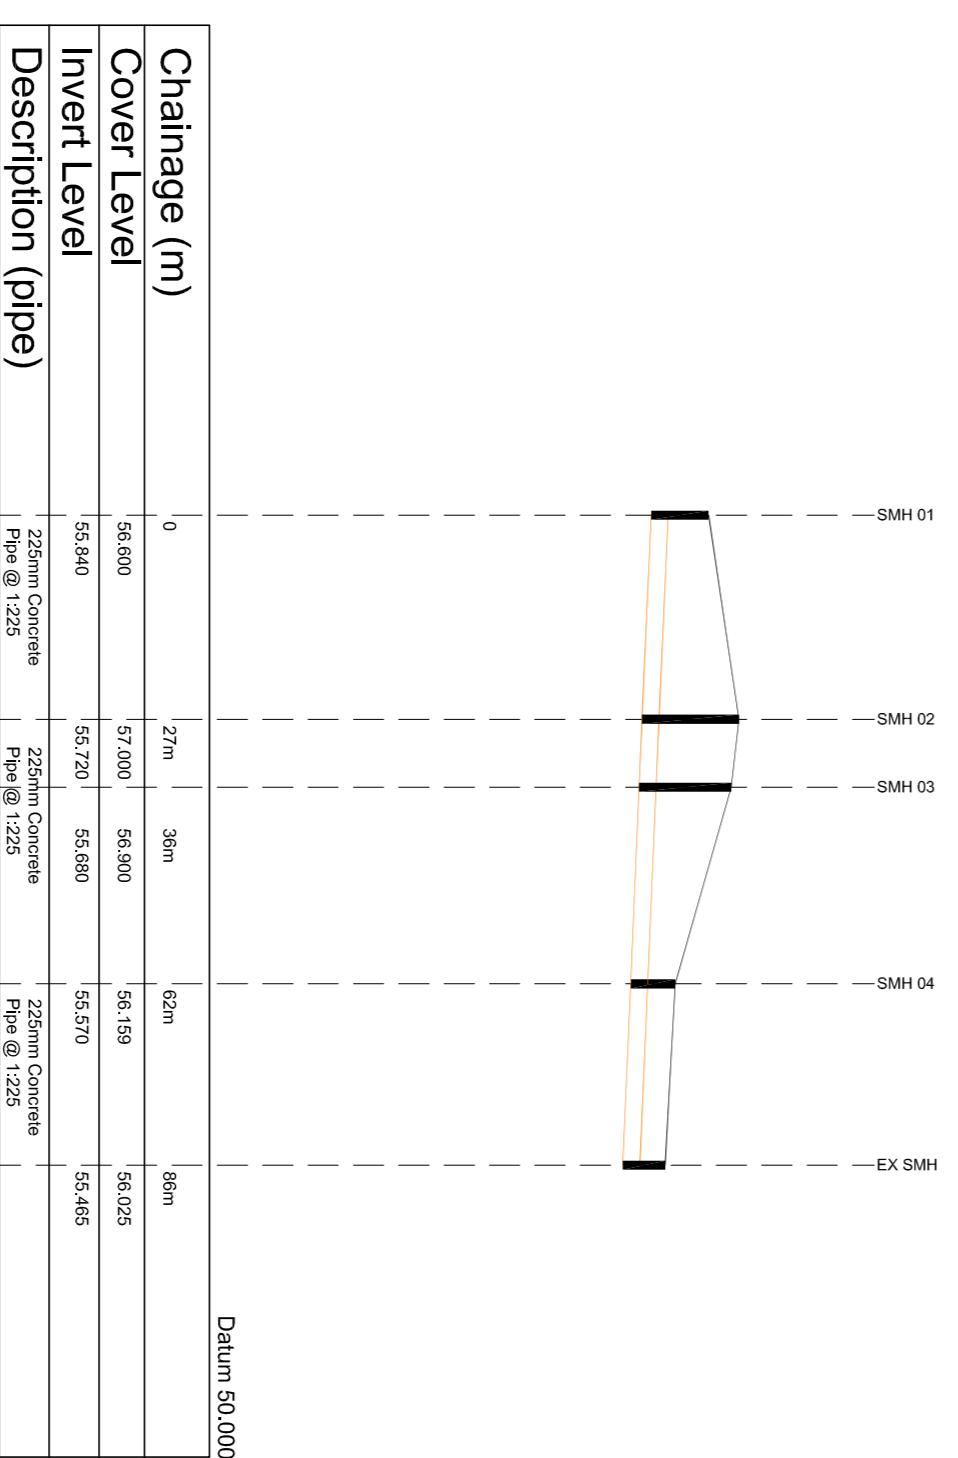

Section SMH 01 - EX SHM  
Horizontal Scale 1:1000  
Vertical Scale: 1:30

REV.	MODIFICATIONS	BY	DATE

**Notes:**  
 1. Drawings are Copyright of Cunningham Design & Planning Limited.  
 2. All drawings to be read in strict conjunction with Conditions of Contract.  

**CUNNINGHAM**  
DESIGN & PLANNING

Block C, Mill Lane Centre,  
Longford, Co. Longford

Phone: +353 (0) 43 33 5450  
Email: info@cunningham.ie

**F.S. & S.W. LONGITUDINAL SECTIONS**

Dwg No. **02A**    Drawn By: **BLM/MLP**    Scale:    Status:    Date:   

Job Number: **1:1000 / 01 / Part 3 PP**    Date: **04/12/22**

Proposed Residential Development  
 45 St. Ritas, Park Road, Longford, Co. Longford  
 For Longford County Council Housing Department