


Site Layout - SURFACE WATER LAYOUT

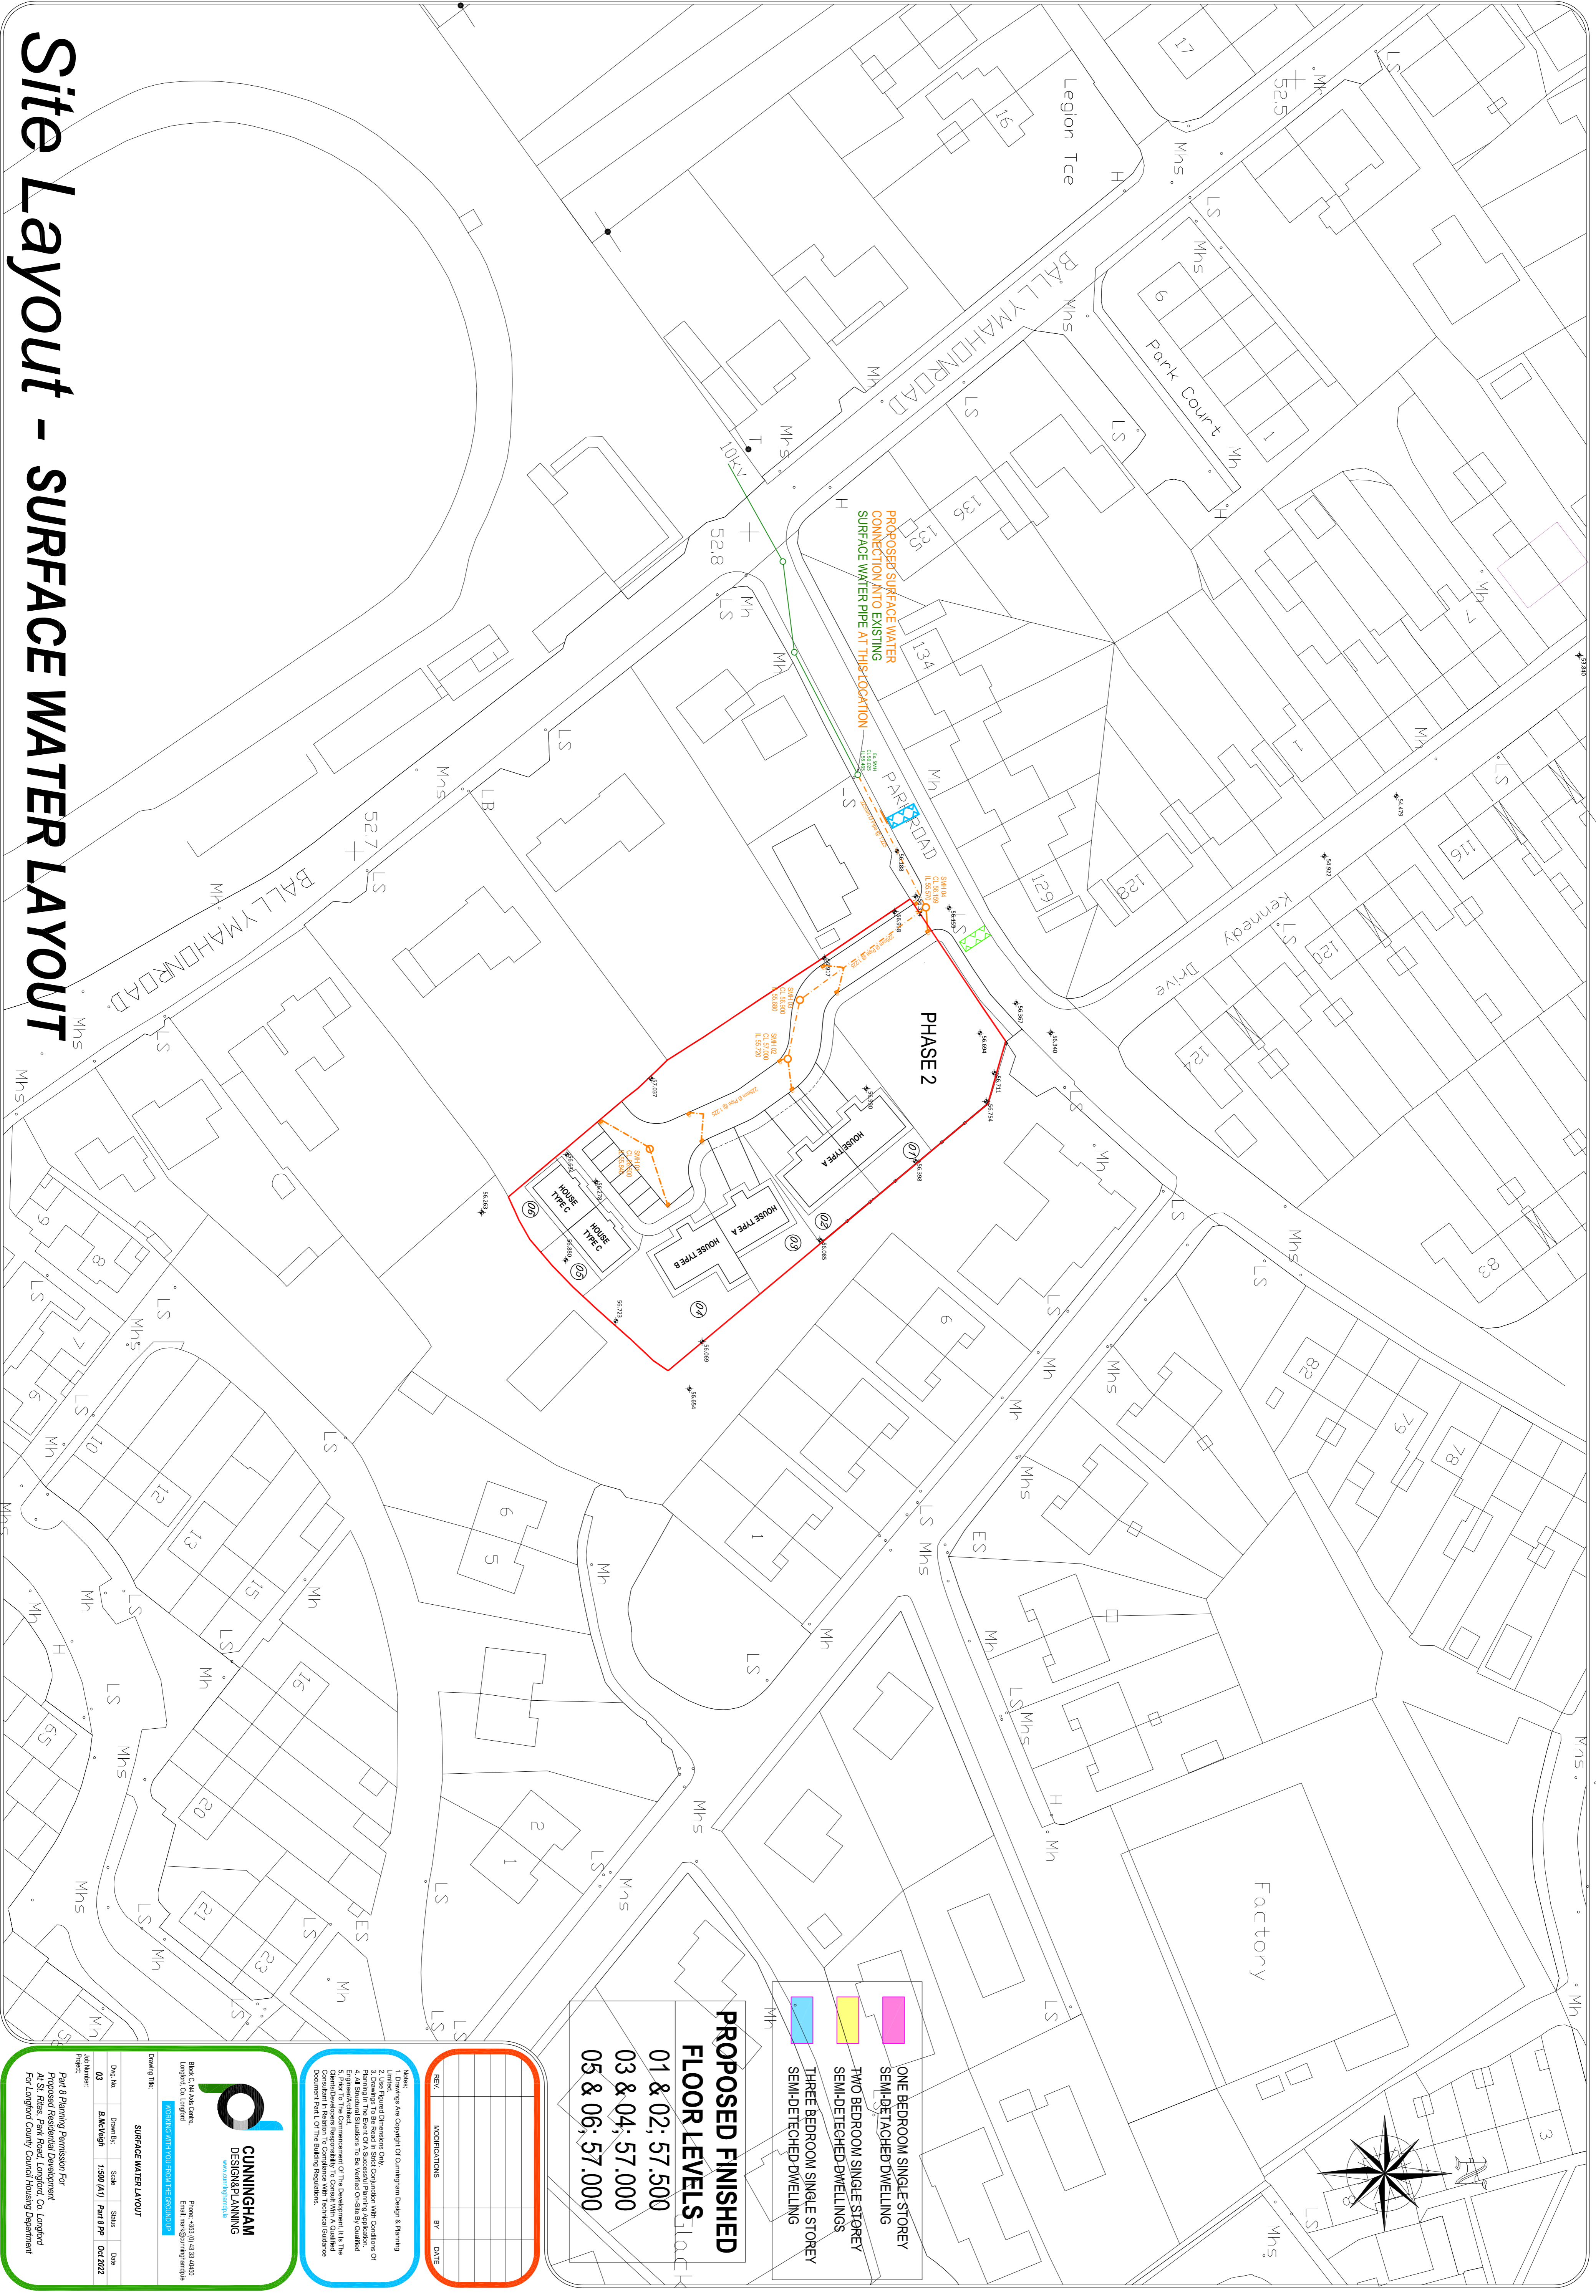

- ONE BEDROOM SINGLE STOREY SEMI-DETACHED DWELLING
- TWO BEDROOM SINGLE STOREY SEMI-DETACHED DWELLINGS
- THREE BEDROOM SINGLE STOREY SEMI-DETACHED DWELLING

PROPOSED FINISHED FLOOR LEVELS

01 & 02: 57.500
03 & 04: 57.000
05 & 06: 57.000

REV	MODIFICATIONS	BY	DATE

Notes:

1. Drawings are Copyright of Cunningham Design & Planning
2. Use Figured Dimensions Only.

CUNNINGHAM DESIGN & PLANNING



SURFACE WATER LAYOUT

Drawing Title

Drawn By	Scale	Status	Date
03	1:500 (A1)	Part 8 PP	03 Oct 2022

