



© CST Group
 This drawing and any design herein is the copyright of the Consultants and must not be reproduced without written consent. All drawings remain the property of the Consultants. Figured dimension only to be taken from this drawing. All dimensions to be checked on site. Consultants to be informed immediately of any discrepancies before work proceeds.
 © Ordnance Survey Ireland Government of Ireland
 Ordnance Survey Ireland Licence Number EN 0052823

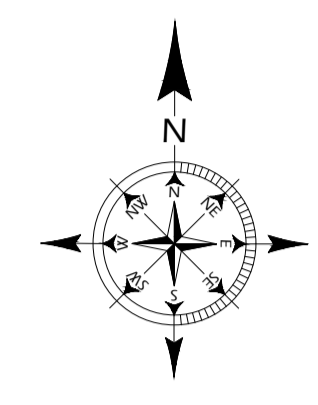

Gránard
 Granard

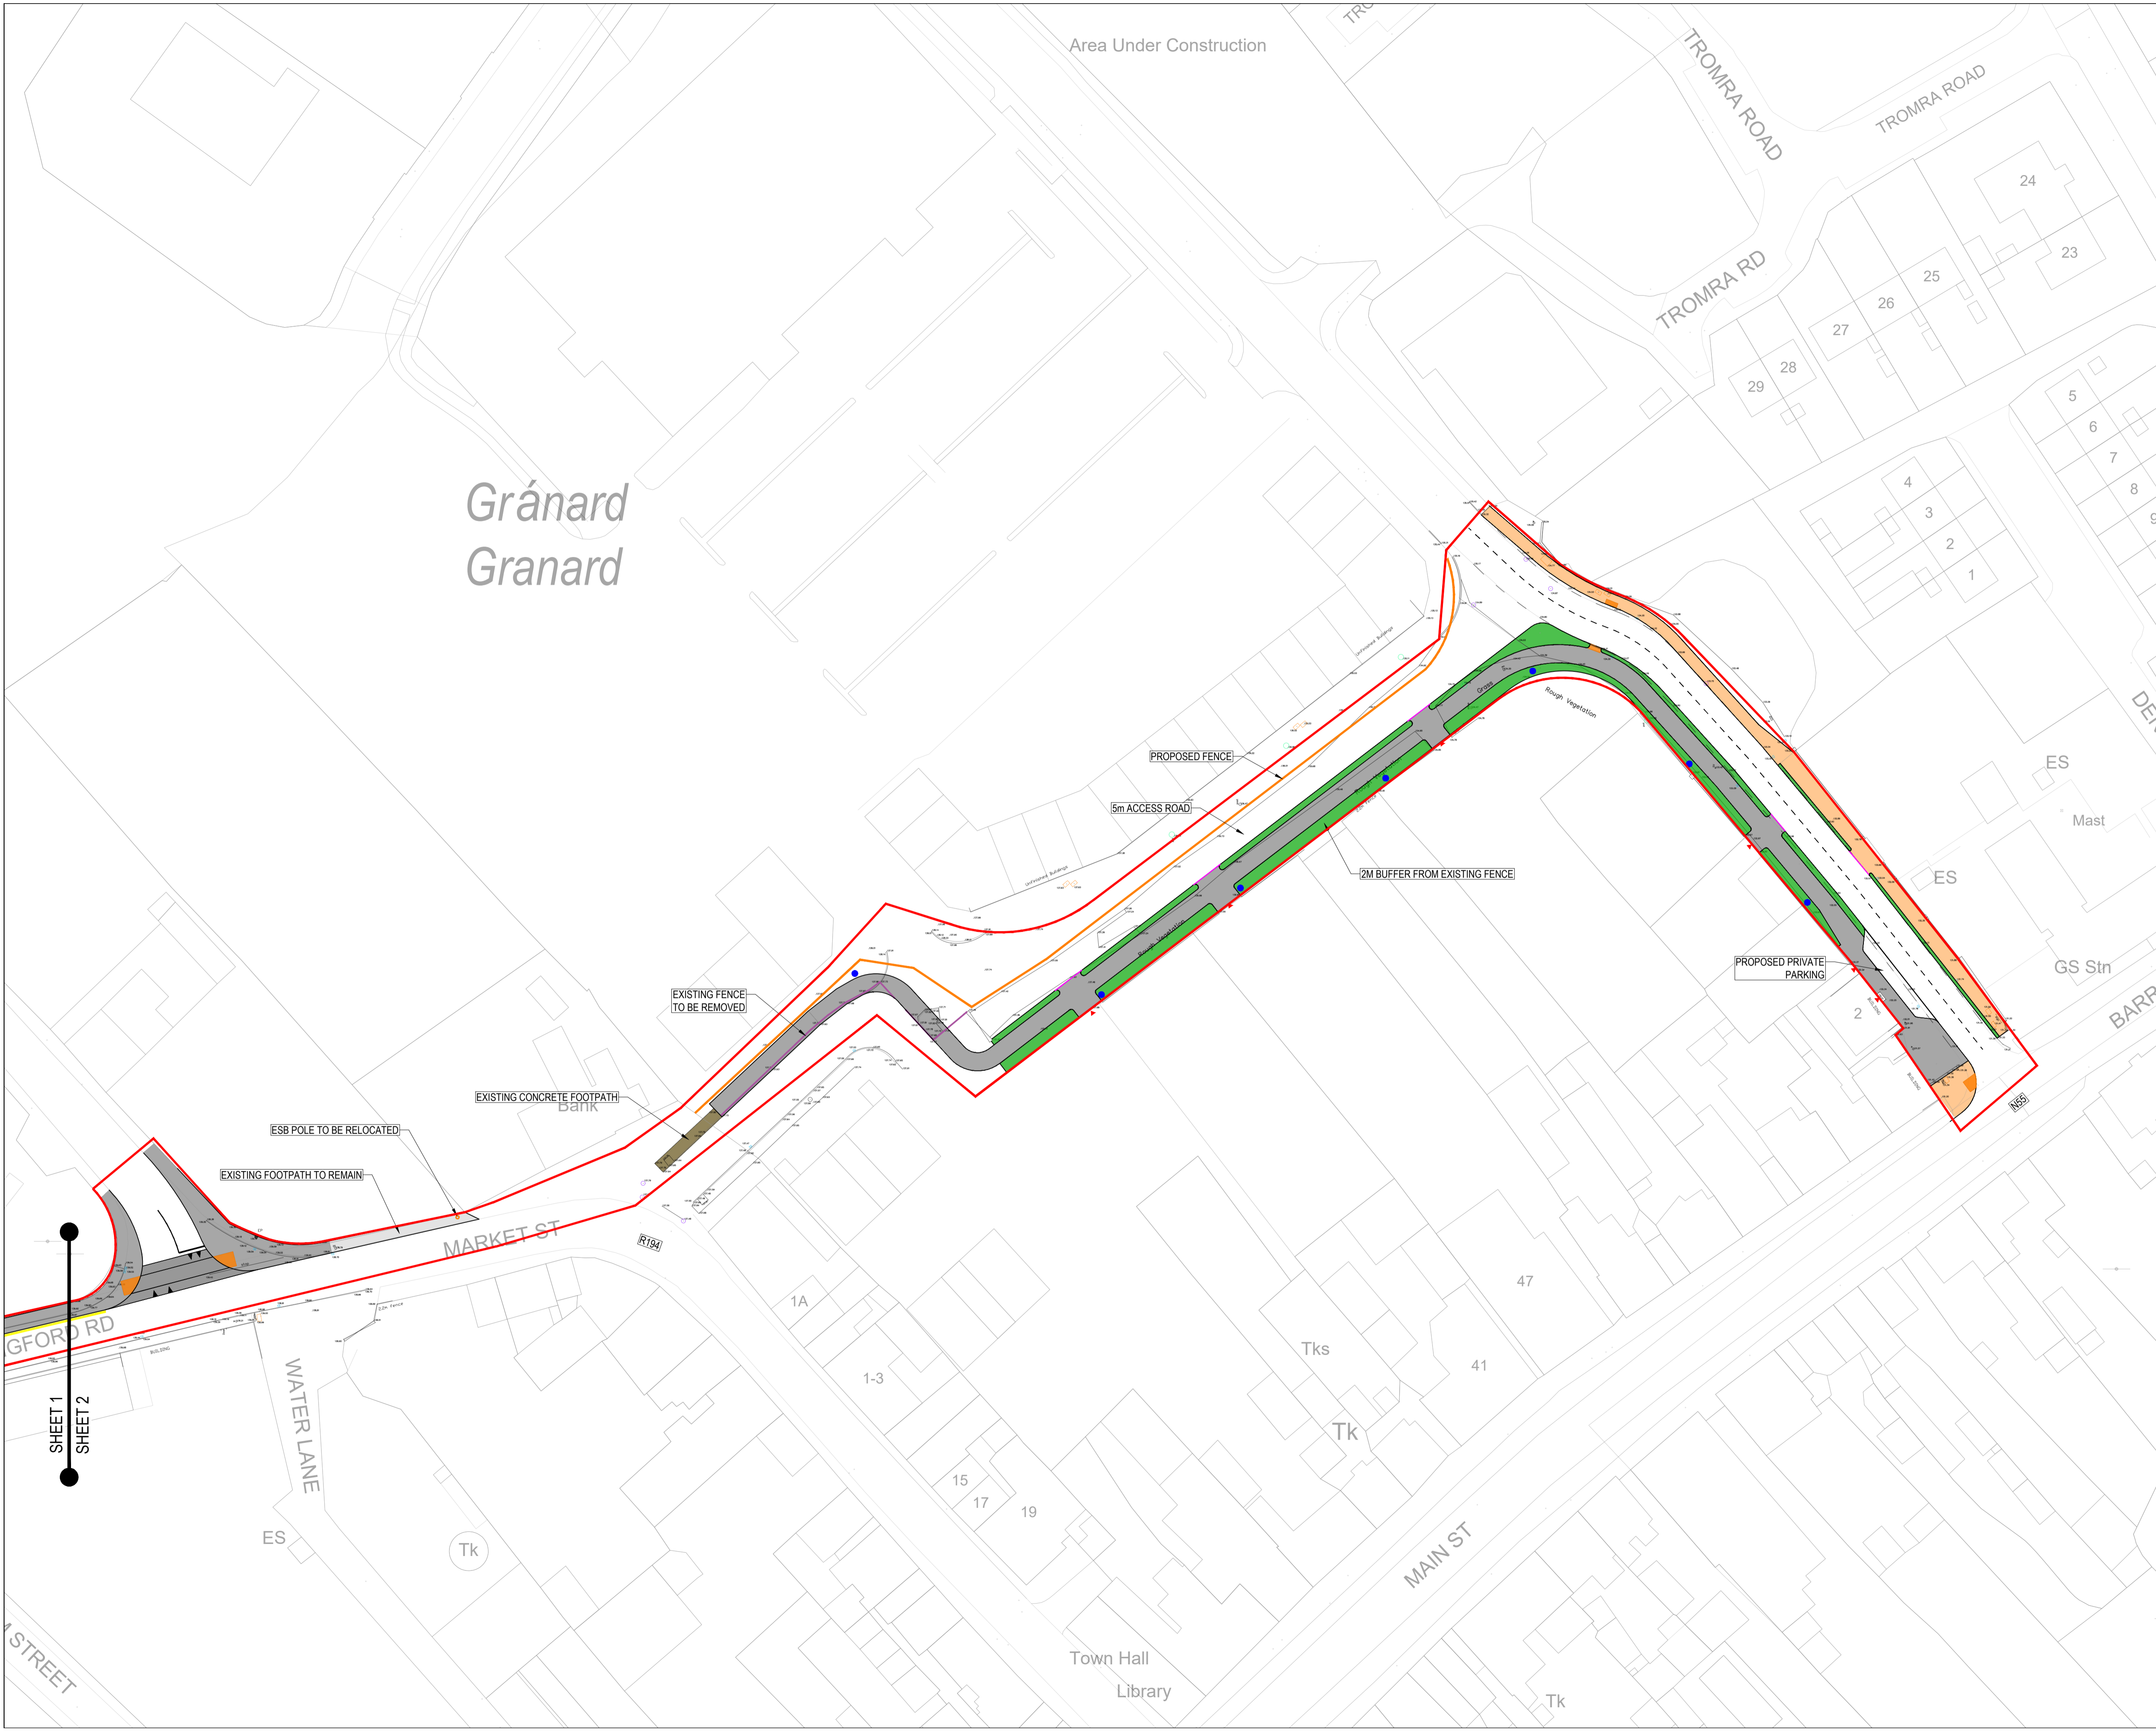

KEY:

- EXISTING CONCRETE FOOTPATH
- PROPOSED CONCRETE FOOTPATH
- PROPOSED MACADAM FOOTPATH
- PROPOSED COLOURED ASPHALT
- PROPOSED BLISTER PAVING - BUFF COLOUR
- PROPOSED BLISTER PAVING - RED COLOUR
- PROPOSED LANDSCAPE
- PROPOSED NEW KERBLINE
- PROPOSED DROPPED KERB
- PROPOSED FENCE
- PROPOSED BELISHA BEACON
- PROPOSED BOLLARDS
- PROPOSED LIGHTING COLUMN
- SITE BOUNDARIES

REV.	AMENDMENT	BY	DATE

DRAWN: KL	TECH. CHECK: KF
SCALE @ A1: 1:500	ENG. CHECK: FF
DATE: 17.04.2023	APPROVED: SS
STAGE: Planning	

JOB TITLE: Granard Pedestrian & Cycle Scheme
 R194 Longford Road & Barrack Lane

DRAWING TITLE: Proposed Site Layout
 Sheet 2 of 2

CLIENT: Longford County Council

DRAWING No: 122264-3002 REV: PO

CST Group
 Chartered Consulting Engineers

1, O'CONNELL ST.
 SLIGO
 F91 WFTV
 IRELAND
 +353 71 919 4500
 info@cstgroup.ie
 www.cstgroup.ie

SHEET 1
 SHEET 2

1 STREET