
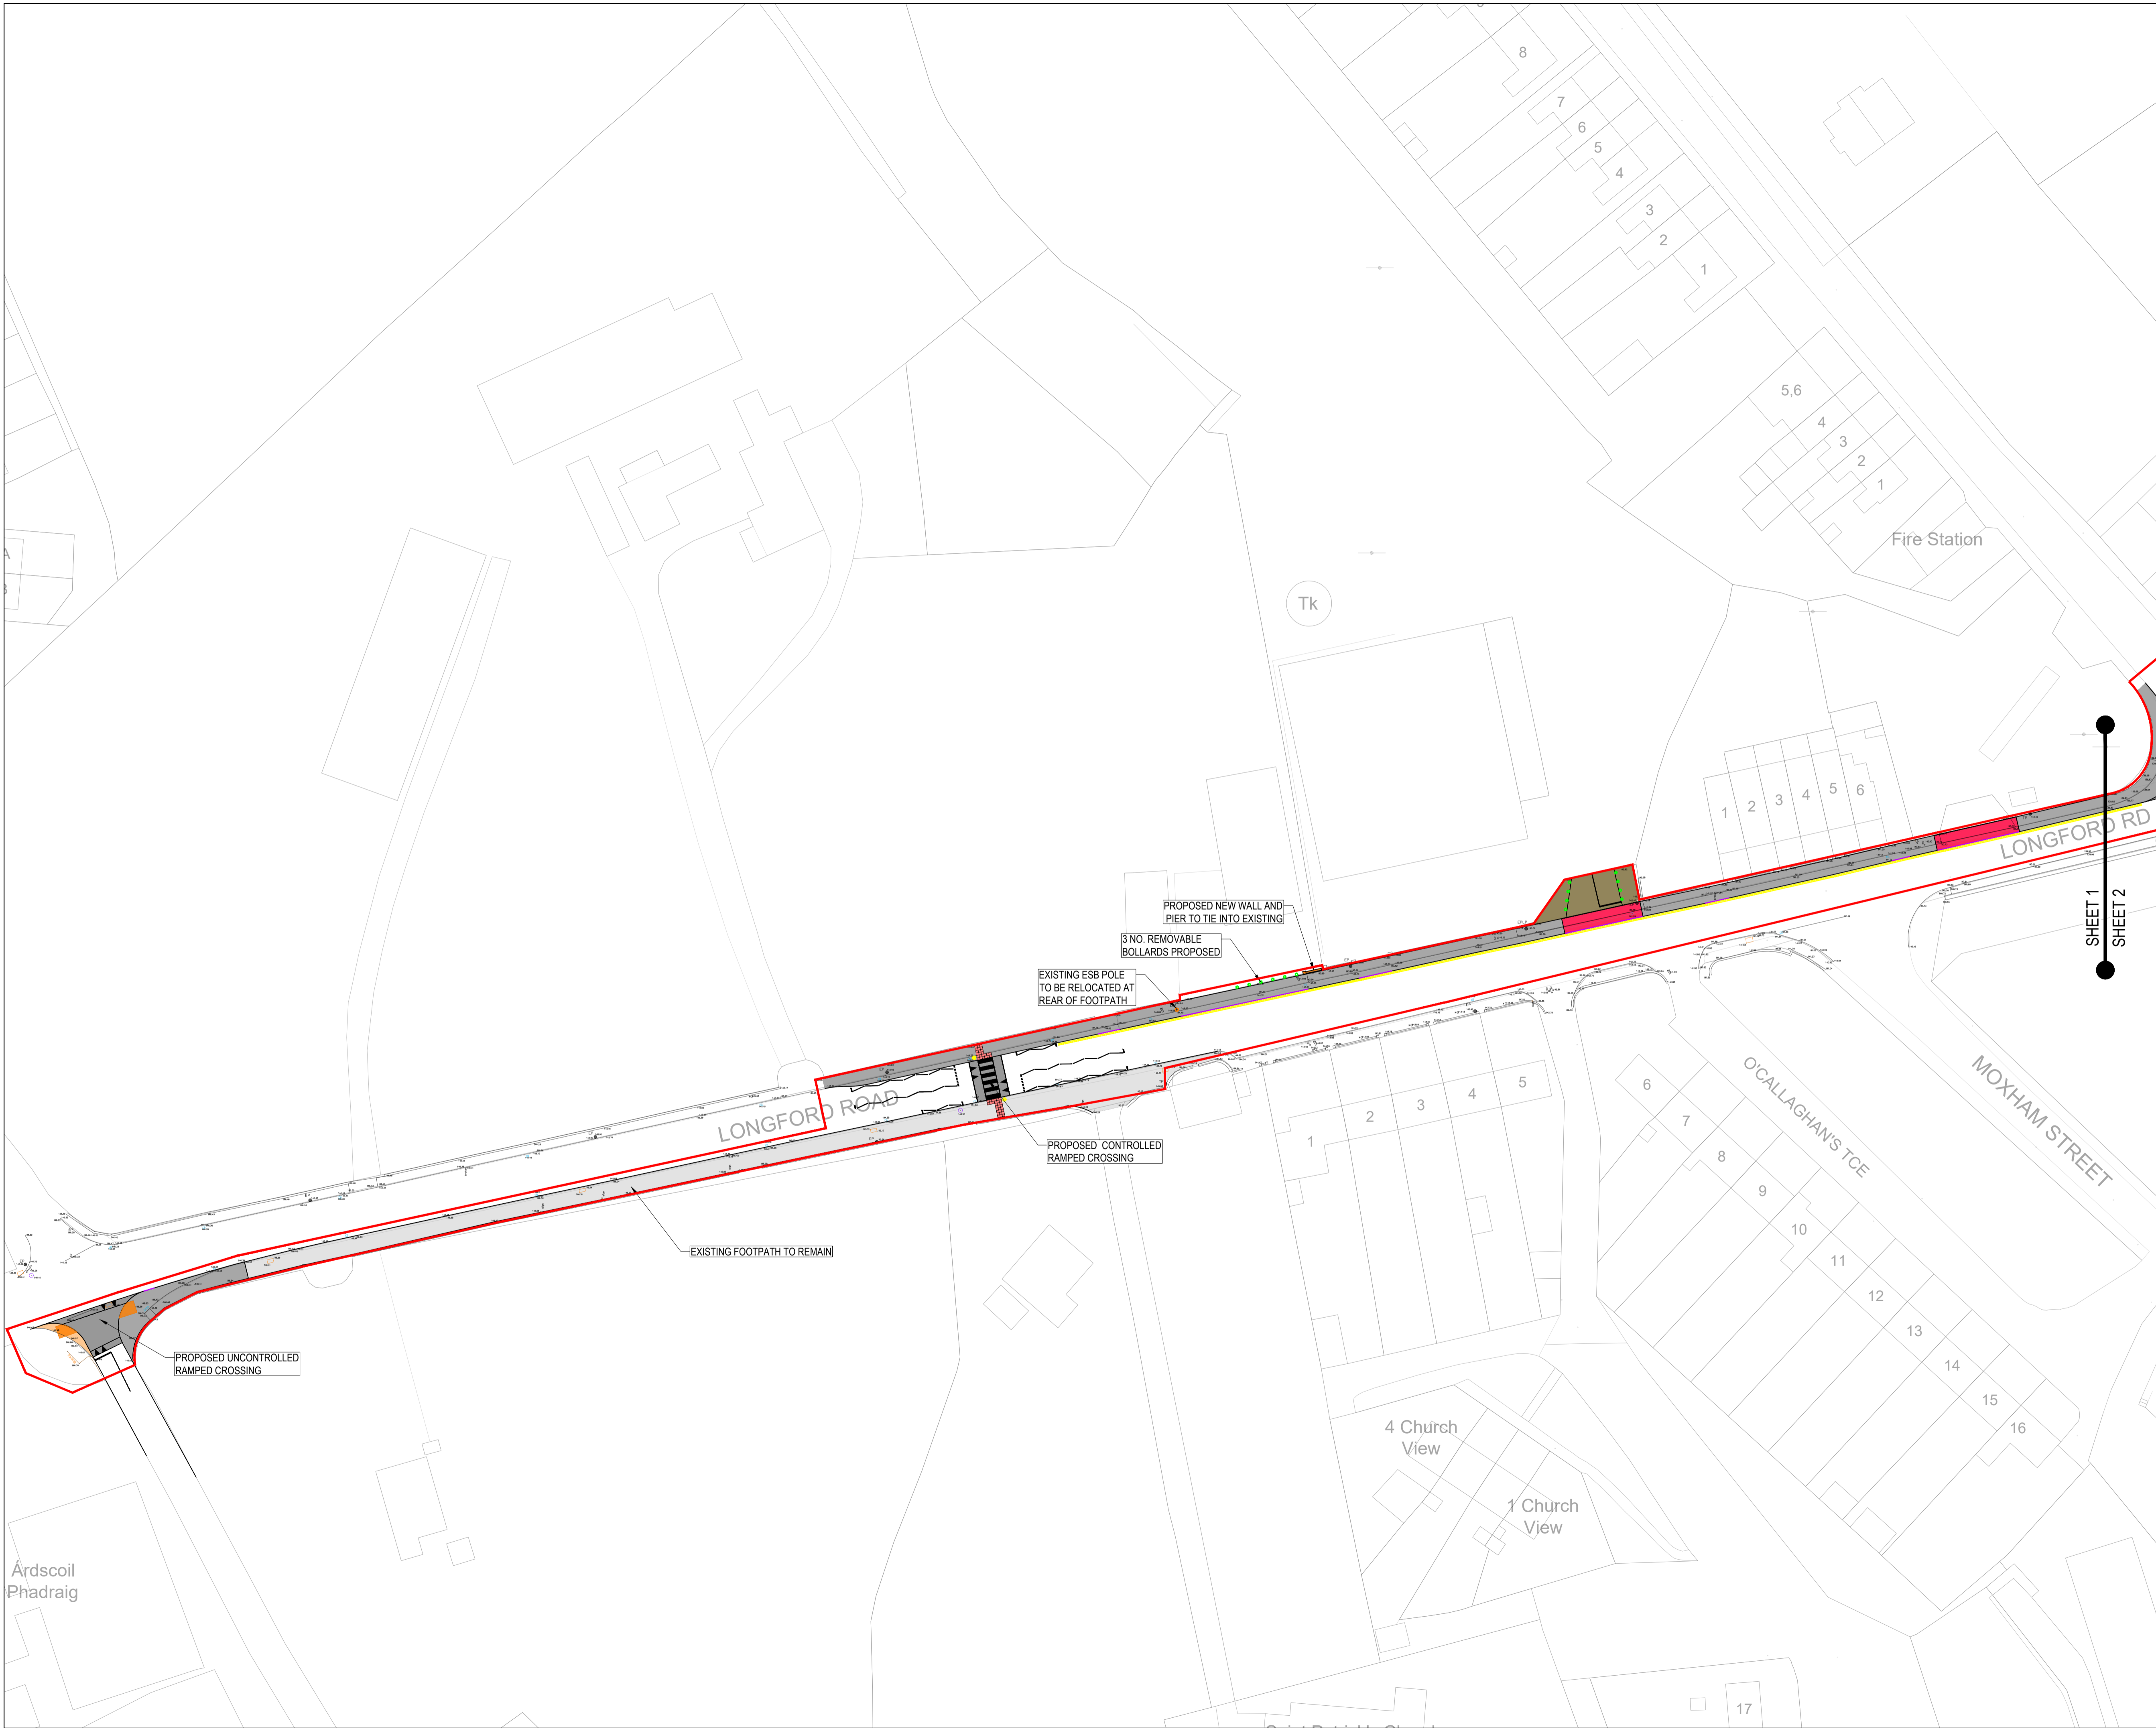


© CST Group
 This drawing and any design herein is the copyright of the
 Consultants and must not be reproduced without written consent.
 All drawings remain the property of the Consultants.
 Figured dimension only to be taken from this drawing.
 All dimensions to be checked on site.
 Consultants to be informed immediately of any
 discrepancies before work proceeds.
 © Ordnance Survey Ireland Government of Ireland
 Ordnance Survey Ireland Licence Number EN 0052823

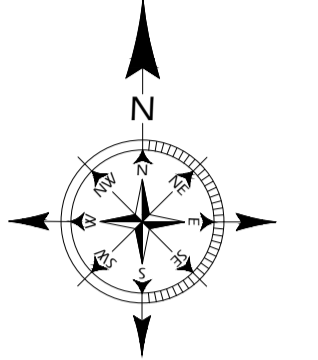

- KEY:**
- EXISTING CONCRETE FOOTPATH
 - PROPOSED CONCRETE FOOTPATH
 - PROPOSED MACADAM FOOTPATH
 - PROPOSED COLOURED ASPHALT
 - PROPOSED BLISTER PAVING - BUFF COLOUR
 - PROPOSED BLISTER PAVING - RED COLOUR
 - PROPOSED LANDSCAPE
 - PROPOSED NEW KERBLINE
 - PROPOSED DROPPED KERB
 - PROPOSED FENCE
 - PROPOSED BELISHA BEACON
 - PROPOSED BOLLARDS
 - PROPOSED LIGHTING COLUMN
 - SITE BOUNDARIES

| REV. | AMENDMENT | BY | DATE |
|------|-----------|----|------|
| | | | |
| | | | |
| | | | |
| | | | |
| | | | |
| | | | |
| | | | |
| | | | |
| | | | |
| | | | |

| | | | |
|----------------|--|--------------|----|
| DRAWN: | KL | TECH. CHECK: | KF |
| SCALE @ A1: | 1:500 | ENG. CHECK: | FF |
| DATE: | 17.04.2023 | APPROVED: | SS |
| STAGE: | Planning | | |
| JOB TITLE: | Granard Pedestrian & Cycle Scheme R194 Longford Road & Barrack Lane | | |
| DRAWING TITLE: | Proposed Site Layout Sheet 1 of 2 | | |
| CLIENT: | Longford County Council | | |
| DRAWING No: | 122264-3001 | REV: | P0 |

1, O'CONNELL ST.
 SLIGO
 F91 WF7V
 IRELAND
 +353 71 919 4500
 info@csigroup.ie
 www.csigroup.ie

Ardcoil Phadraig

4 Church View
 1 Church View