


1 : 100

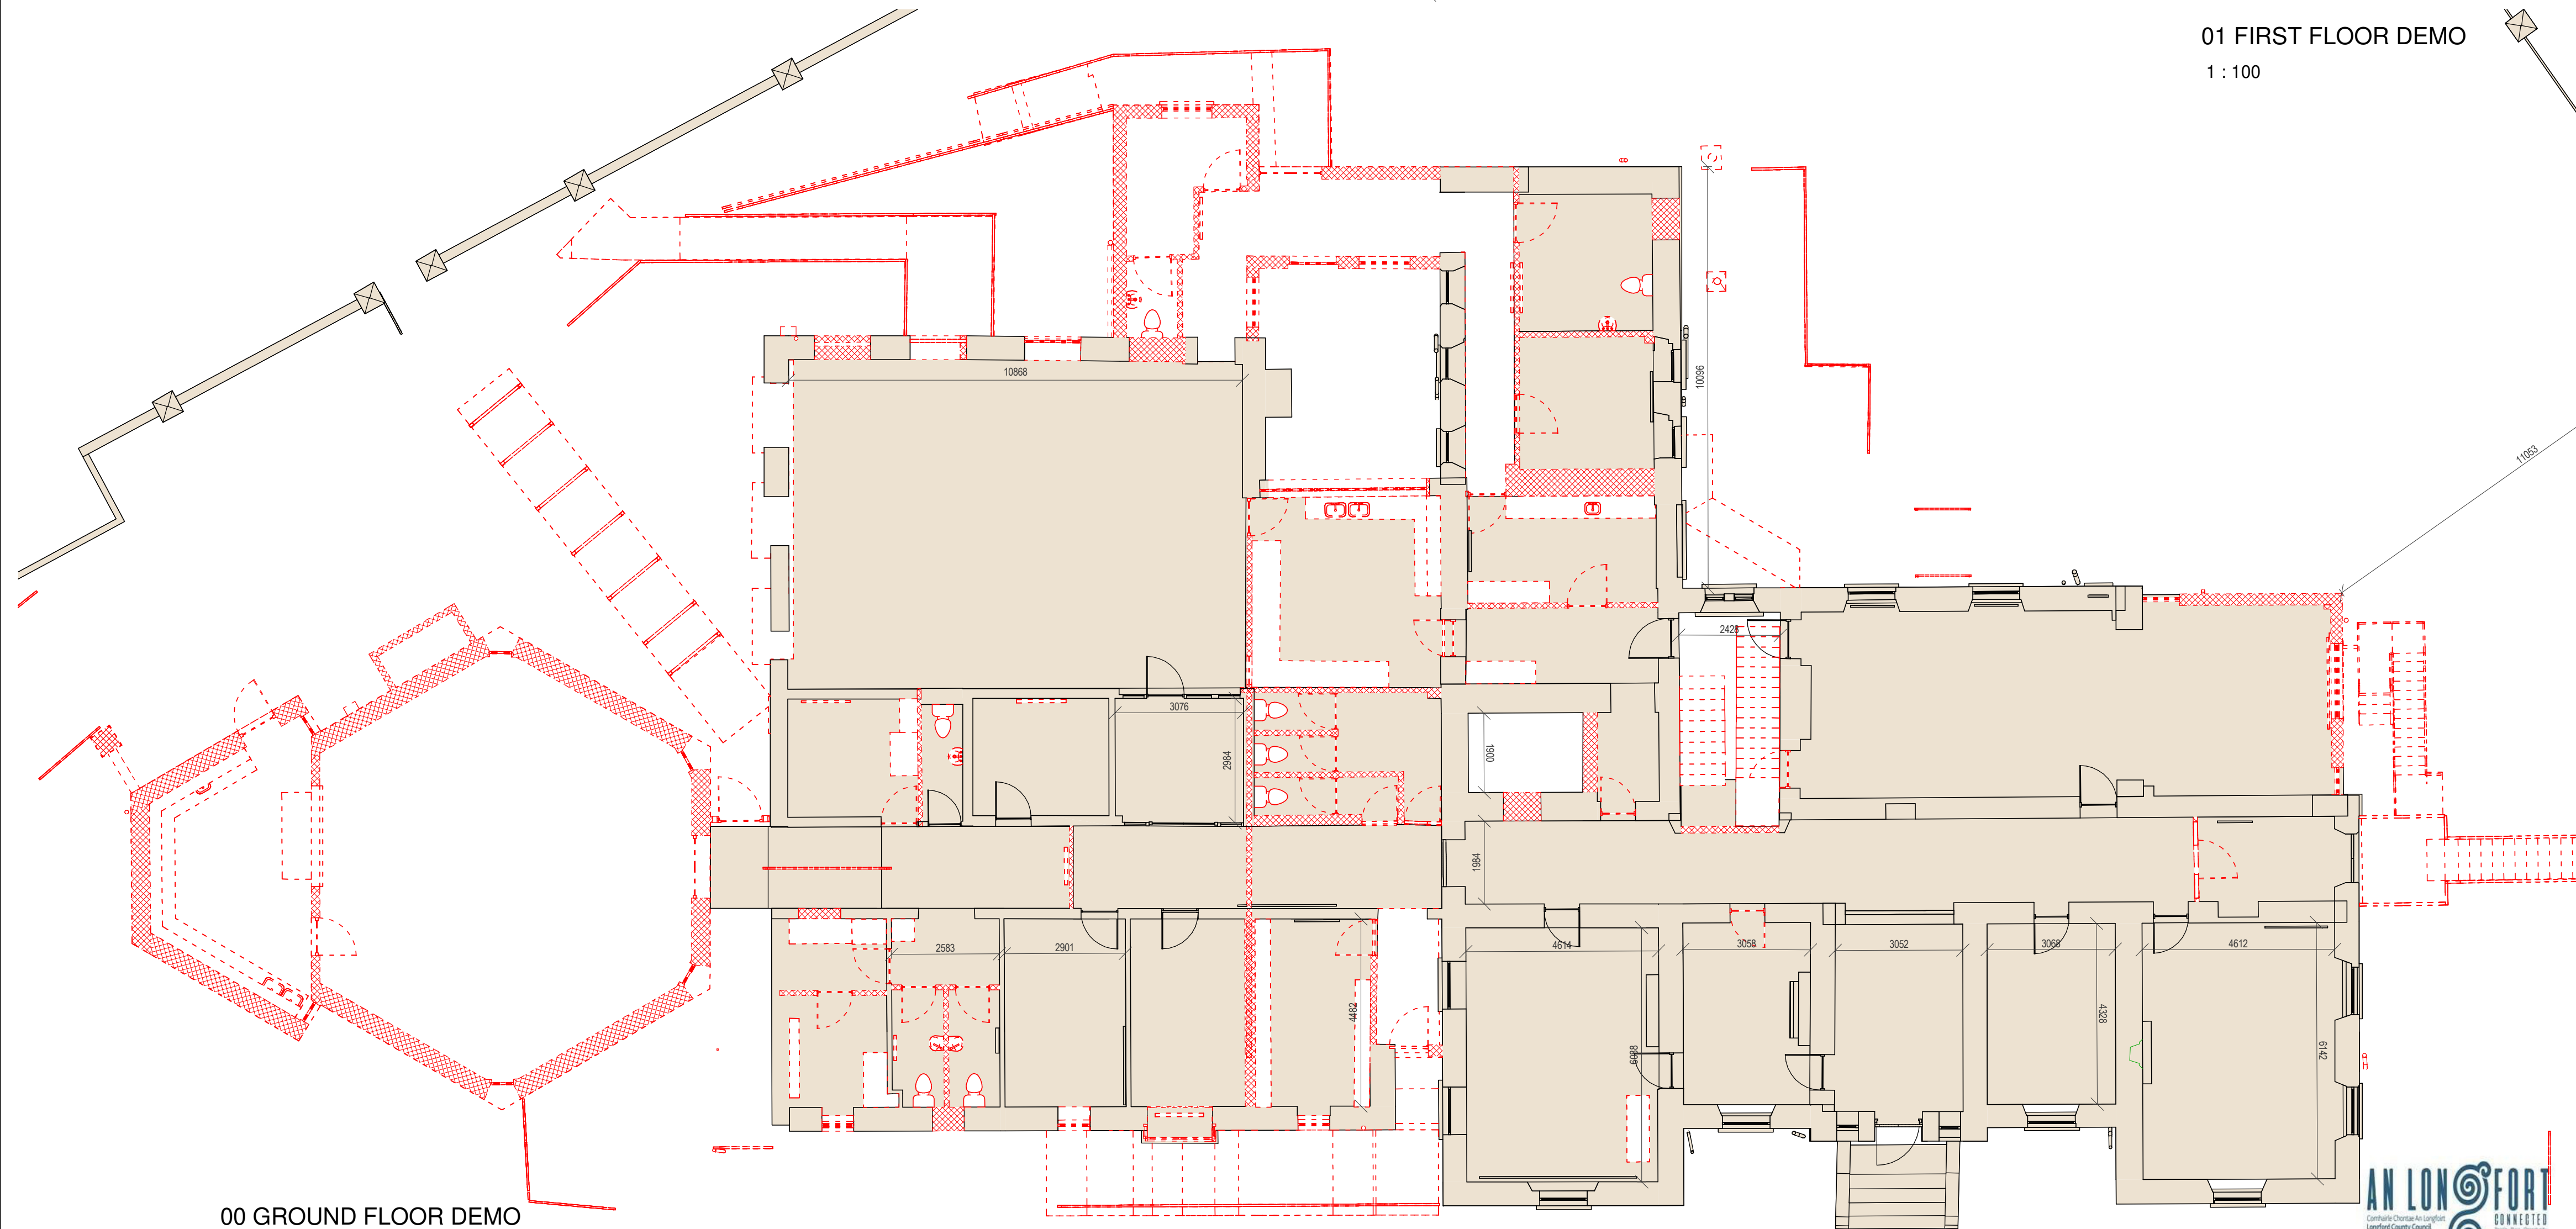

1 : 100

EXISTING ELEMENTS TO REMAIN