


Ranaghan Lane Taking in Charge Map / Declaration of Public Road

**Existing Regional Road
Number R396-497
(shaded green)**

Roads to be declared public:
Road (shaded yellow)

Lenght of Road to be
Declared a Public Road = 225Mts

Buffer between Dwellings
and Roads edge. Minimum 1.0Mts

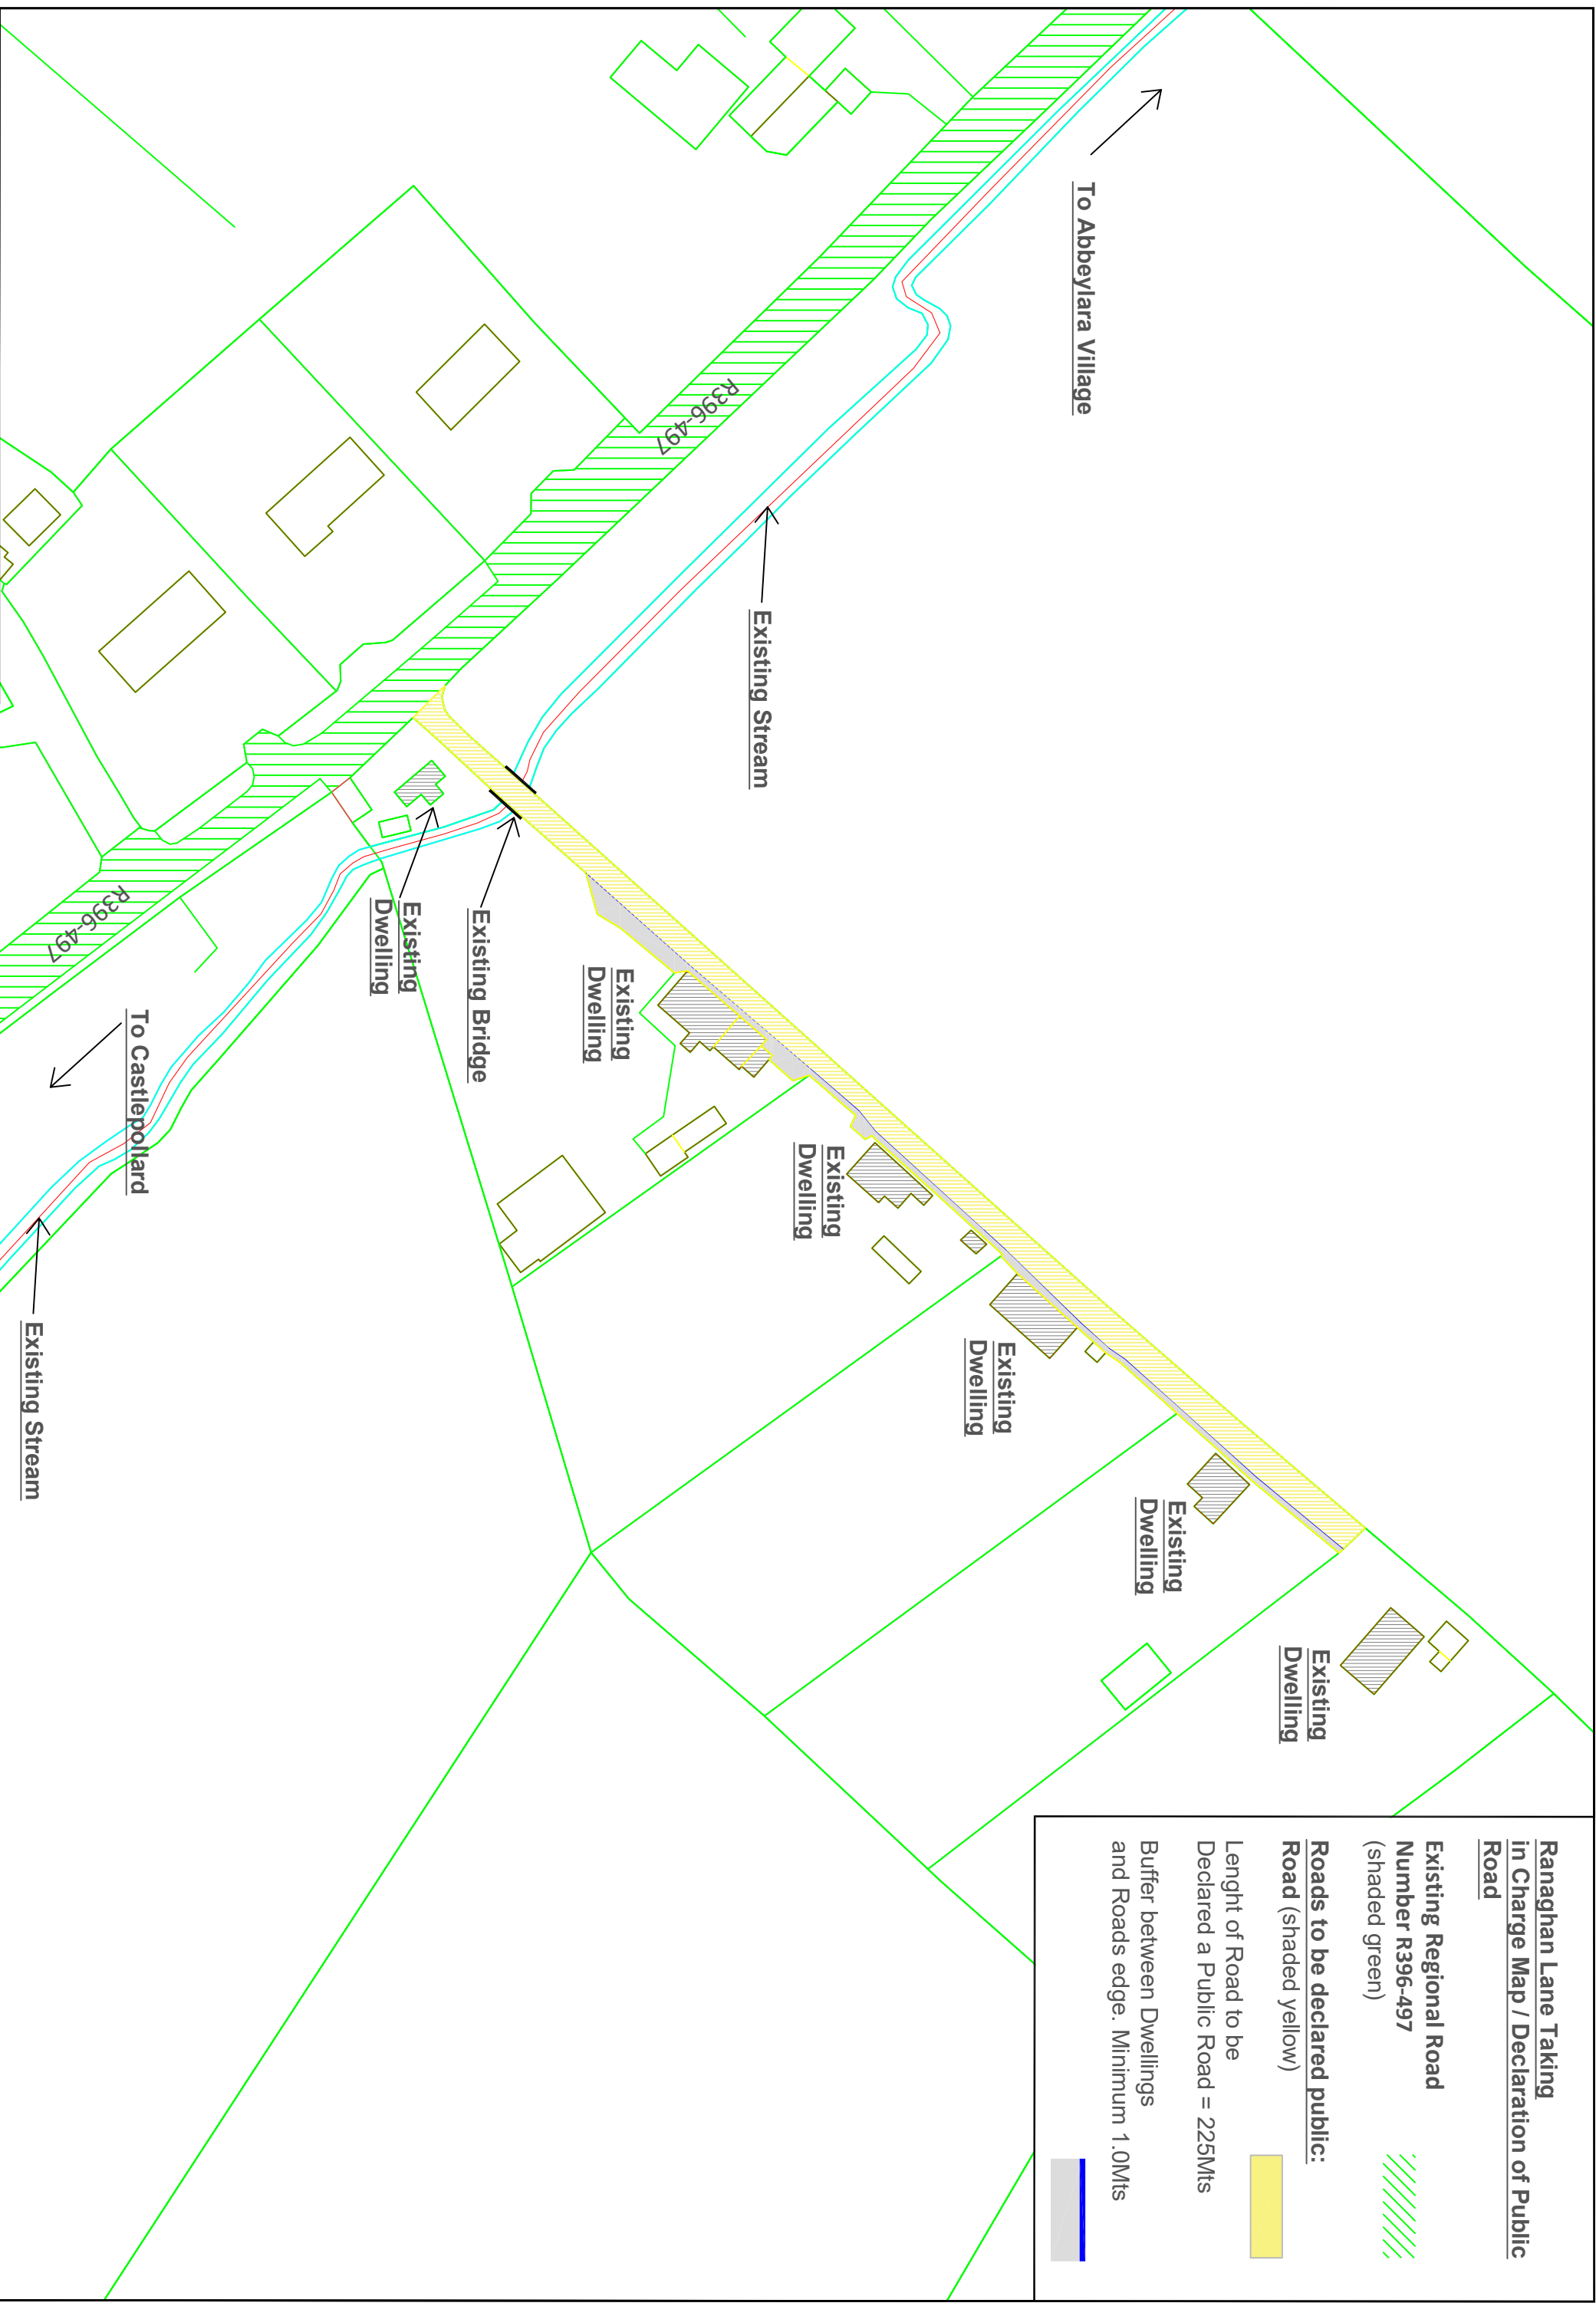

To Abbeylara Village

Existing Stream

L67

Existing Dwelling

Existing Dwelling

Existing Dwelling

Existing Dwelling

Existing Dwelling

To Castlepollard

Existing Stream

Title:

Location Map

Ranaghan, Abbeylara, Co. Longford
Taking in Charge / Declaration of Public Roads

LONGFORD COUNTY COUNCIL
Áras an Chontae, Great Water St.,
Longford
Ph: 043 3346231
www.longfordcoco.ie

AN LON FORT
 Connected
 People • Place • Opportunity
 Combiale Christie An Longfort
 Longford County Council